


ORIGINAL SIZE A1 0 10 20 30 40 50 60 70 80 90 100 150 200mm DO NOT SCALE - IF IN DOUBT, ASK

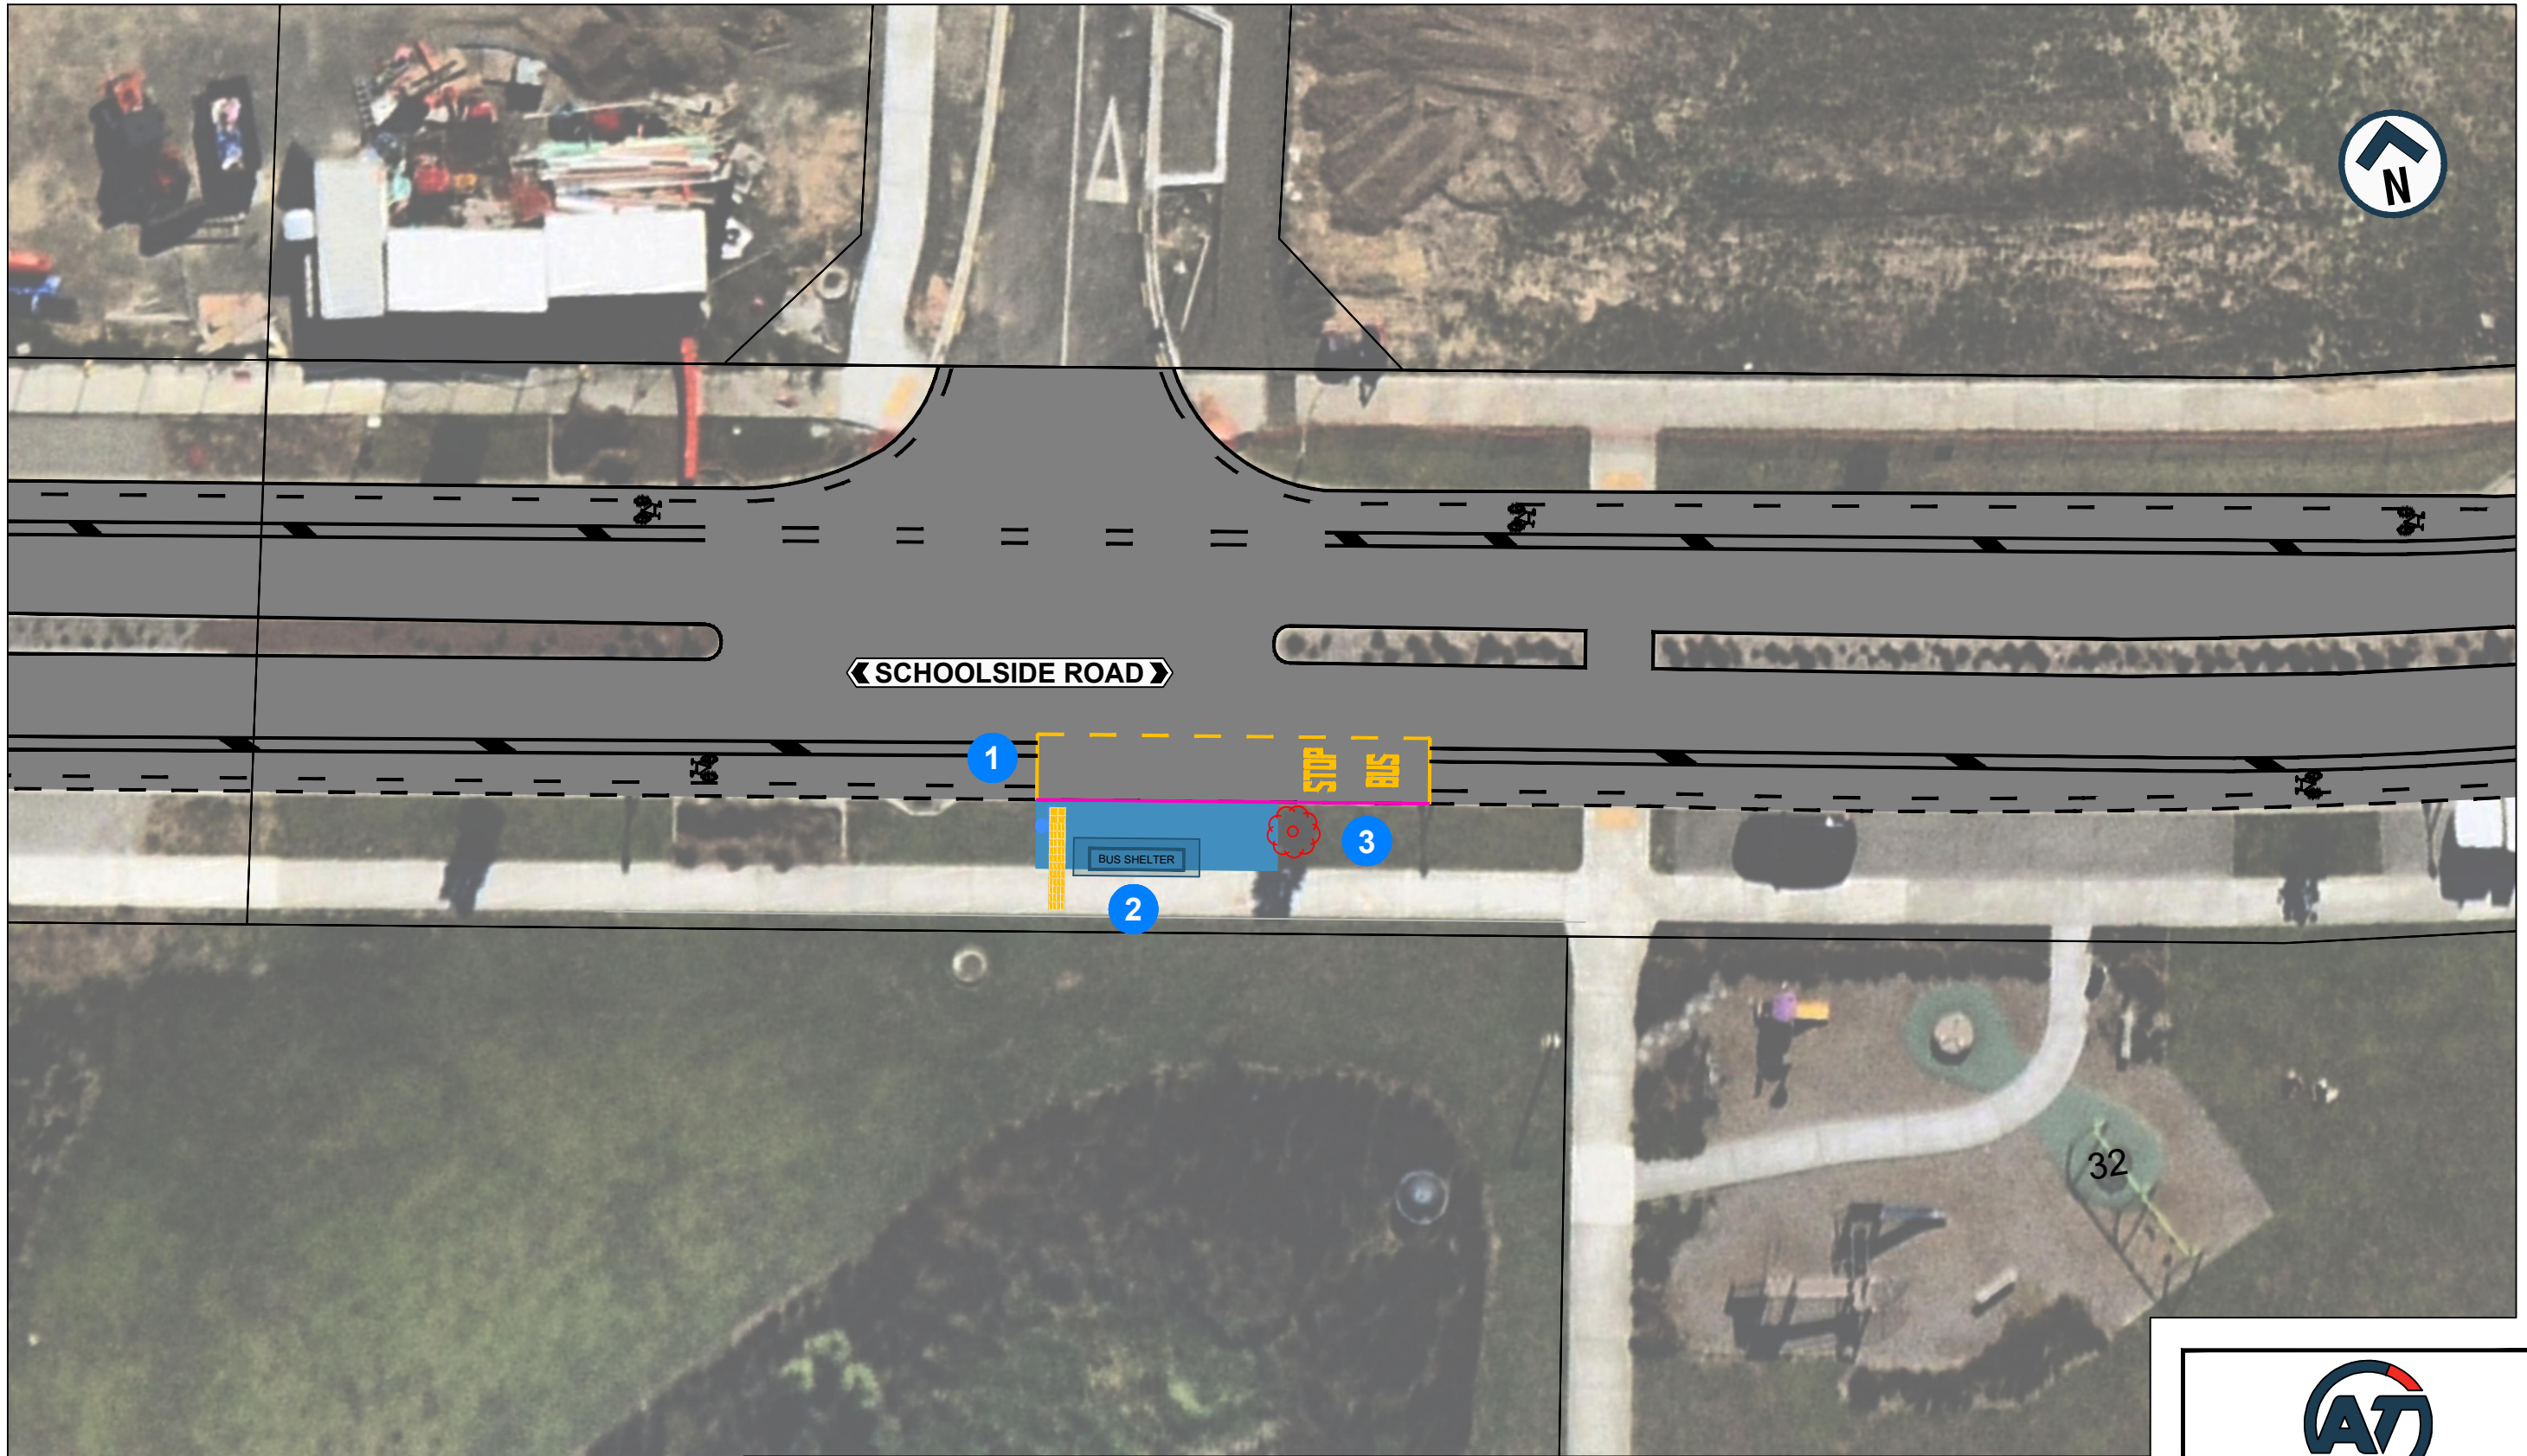

- 1** NEW BUS STOP
- 2** NEW BUS SHELTER
- 3** TREE REMOVAL

LEGEND

- EXISTING KERB
- EXISTING DRIVEWAY
- EXISTING ROADMARKING
- NEW ROAD MARKINGS
- BUS STOP ROADMARKINGS / NO STOPPING YELLOW LINES
- NEW SIGN
- NEW BUS SHELTER
- NEW TACTILE PAVERS
- FOOTPATH WIDENING
- TREE REMOVAL



AUCKLAND TRANSPORT
10 SCHOOLSIDE ROAD
PROPOSED BUS STOP AND BUS SHELTER

FOR CONSULTATION

Date Stamp 9/11/2022

A1 Scale	1:125	A3 Scale	1:250
-------------	-------	-------------	-------