


OPTION 1

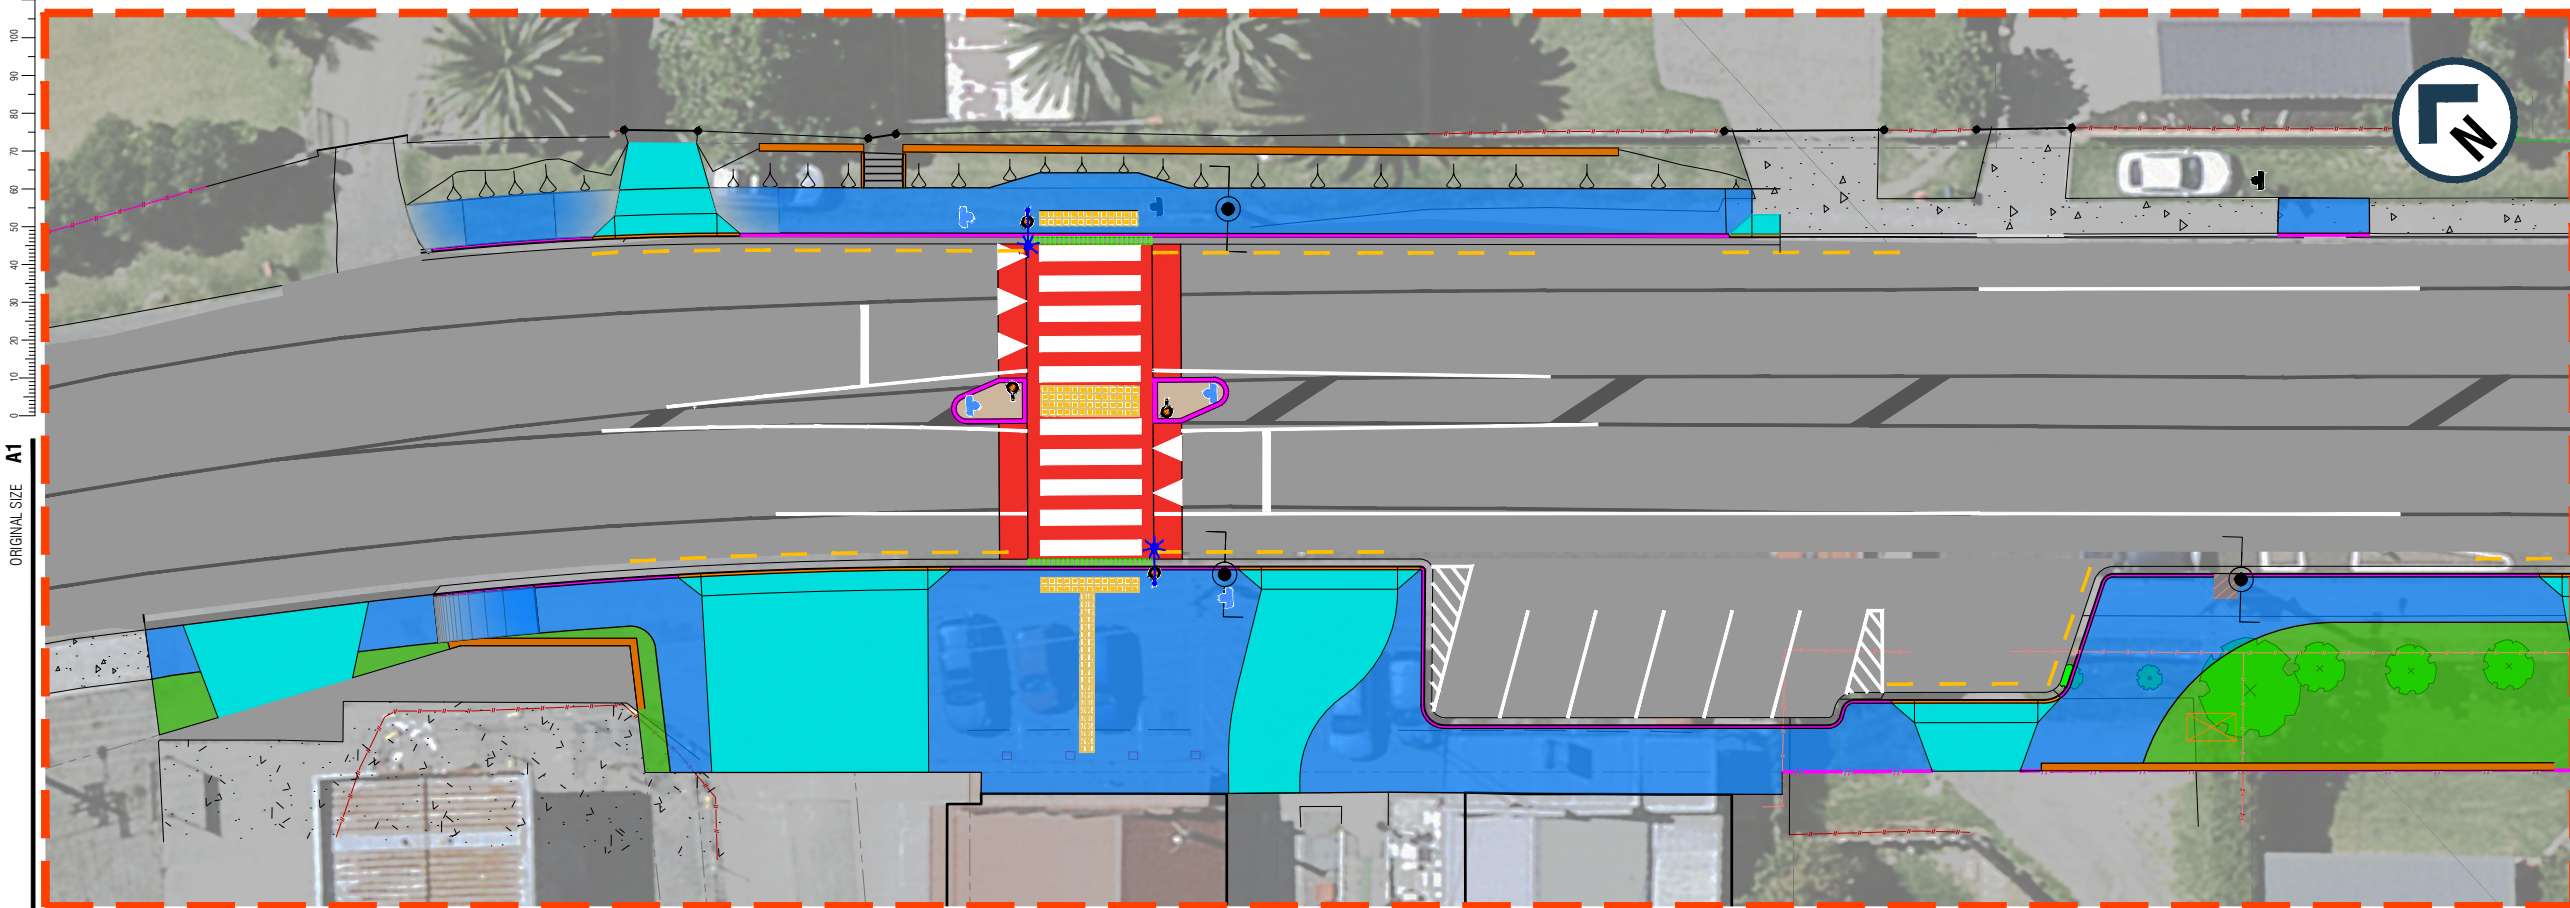

OPTION 2

- LEGEND**
- EXISTING ROAD MARKING
 - NEW ROAD MARKINGS
 - EXISTING BROKEN YELLOW LINES
 - NEW BROKEN YELLOW LINES
 - EXISTING TRAFFIC ISLAND
 - EXISTING ROAD SIGN
 - NEW ROAD SIGN
 - NEW TACTILE PAVERS
 - EXISTING STREET LIGHT
 - NEW STREET LIGHT
 - NEW RAISED TABLE
 - NEW FOOTPATH
 - NEW KERB
 - NEW CATCHPIT
 - EXISTING CATCHPIT
 - NEW PEDESTRIAN REFUGE

200mm DO NOT SCALE - IF IN DOUBT, ASK

ORIGINAL SIZE A1

NOTE:
 PARKING LOSS (BETWEEN OP1 & OP2):
 TRUCKS - 2 UNITS
 DISABLED - 1 UNIT
 CAR - 1 UNIT



AUCKLAND TRANSPORT
 CONNECTION 2A
 KAUKAPAKAPA FOOTPATH CONNECTIONS
 CROSSING NEAR SHOPS

Status Stamp			
FOR CONSULTATION			
Date Stamp			
03/02/2022			
A1 Scales	NOT TO SCALE	A3 Scales	NOT TO SCALE
Drawing No.			Rev.
02328-EC-101			1




OPTION 1

OPTION 2

200mm
DO NOT SCALE - IF IN DOUBT, ASK

150
100
90
80
70
60
50
40
30
20
10
0

ORIGINAL SIZE
A1

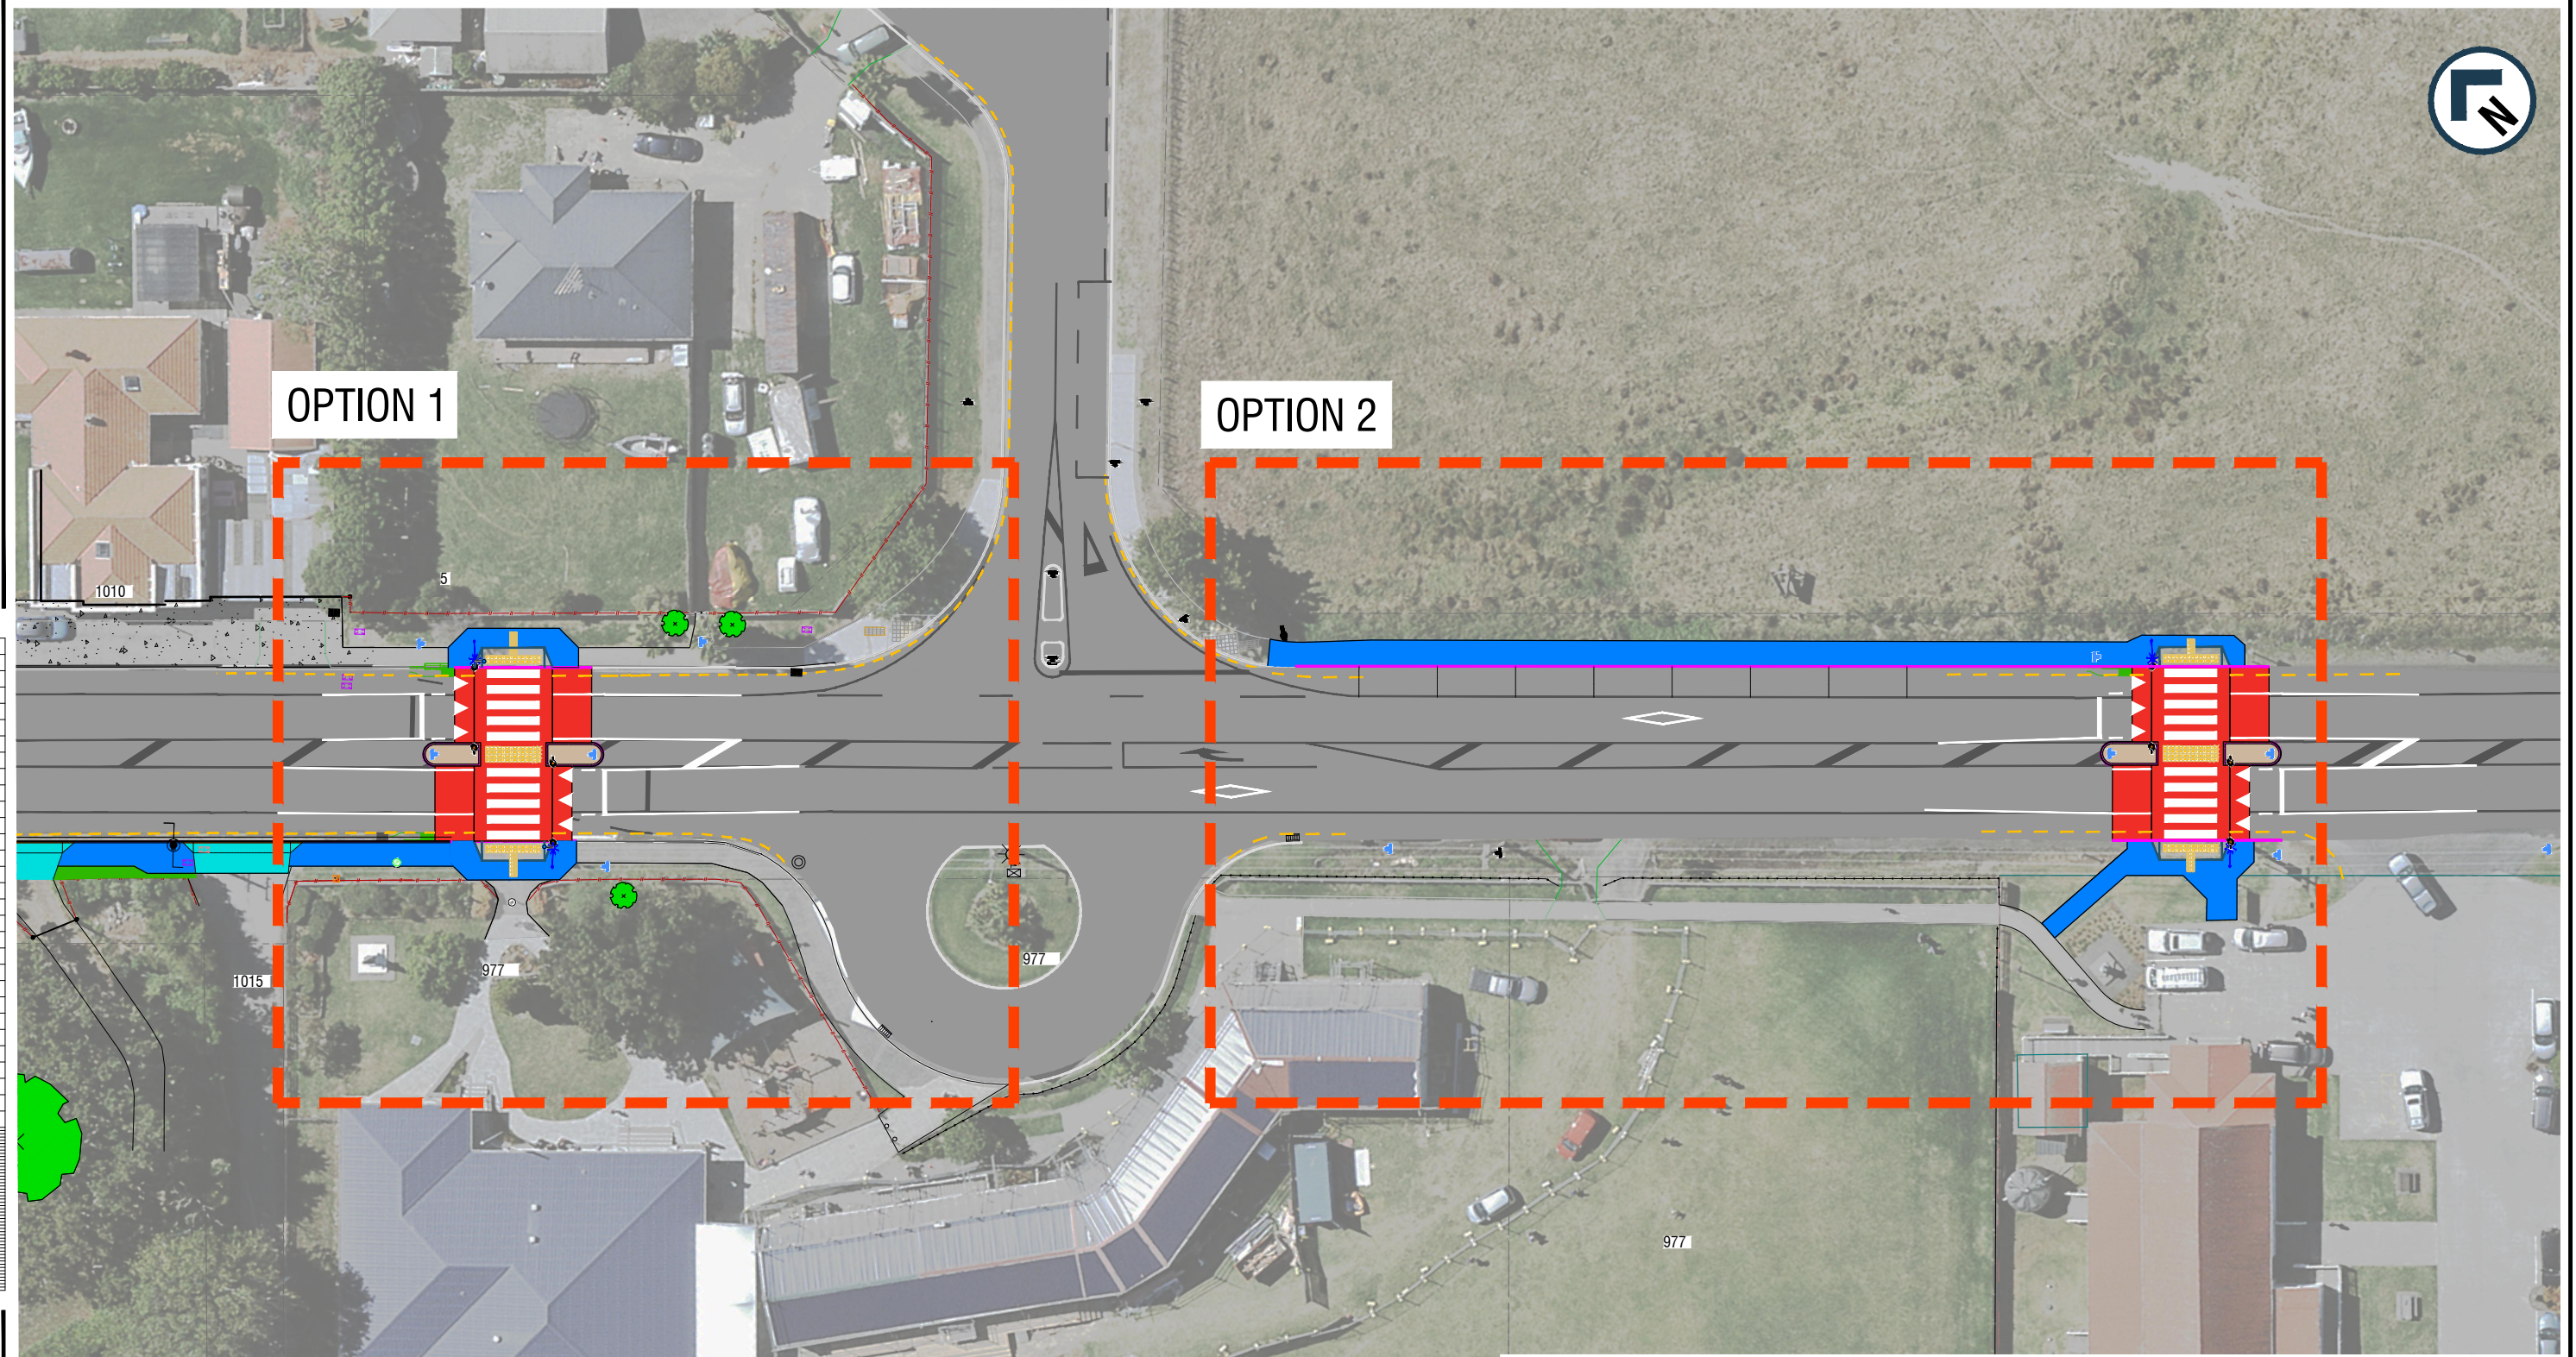

LEGEND

- | | | | |
|--|------------------------------|--|-----------------------|
| | EXISTING ROAD MARKING | | NEW RAISED TABLE |
| | NEW ROAD MARKINGS | | NEW FOOTPATH |
| | EXISTING BROKEN YELLOW LINES | | NEW KERB |
| | NEW BROKEN YELLOW LINES | | NEW CATCHPIT |
| | EXISTING TRAFFIC ISLAND | | EXISTING CATCHPIT |
| | EXISTING ROAD SIGN | | NEW PEDESTRIAN REFUGE |
| | NEW ROAD SIGN | | |
| | NEW TACTILE PAVERS | | |
| | EXISTING STREET LIGHT | | |
| | NEW STREET LIGHT | | |



AUCKLAND TRANSPORT
CONNECTION 2A
KAUKAPAKAPA FOOTPATH CONNECTIONS
CROSSING NEAR SCHOOL

Status Stamp			
FOR CONSULTATION			
Date Stamp			
03/02/2022			
A1 Scales	NOT TO SCALE	A3 Scales	NOT TO SCALE
Drawing No.			Rev.
02328-EC-102			1