


ORIGINAL SIZE A1 0 10 20 30 40 50 60 70 80 90 100 150 200mm DO NOT SCALE - IF IN DOUBT, ASK



- 1** NEW FOOTPATH
- 2** CYCLE LANE EXTENSION
- 3** NEW 'NO STOPPING' YELLOW LINES
- 4** LANE REALIGNMENT
- 5** NEW CYCLE REFUGE ISLAND

LEGEND


	EXISTING KERB
	EXISTING EDGE OF SEAL
	PROPOSED KERB
	EXISTING DRIVEWAY
	EXISTING ROADMARKING
	PROPOSED ROADMARKING
	PROPOSED NO STOPPING YELLOW LINES
	PROPOSED SIGN
	PROPOSED FOOTPATH
	EXISTING TRAFFIC ISLAND
	PROPOSED TRAFFIC ISLAND
	PROPOSED CYCLE LANE GREENING
	PROPOSED GRASS BERM



AUCKLAND TRANSPORT
WALTERS ROAD, TAKANINI
PROPOSED FOOTPATH AND
CYCLE LANE EXTENSION

Status Stamp	
FOR INFORMATION	
Date Stamp	
24/05/2023	
A1 Scale	A3 Scale
1:200	1:400
Drawing No.	
PAGE 1 OF 2	
Rev.	B


ORIGINAL SIZE A1 0 10 20 30 40 50 60 70 80 90 100 150 200mm DO NOT SCALE - IF IN DOUBT, ASK

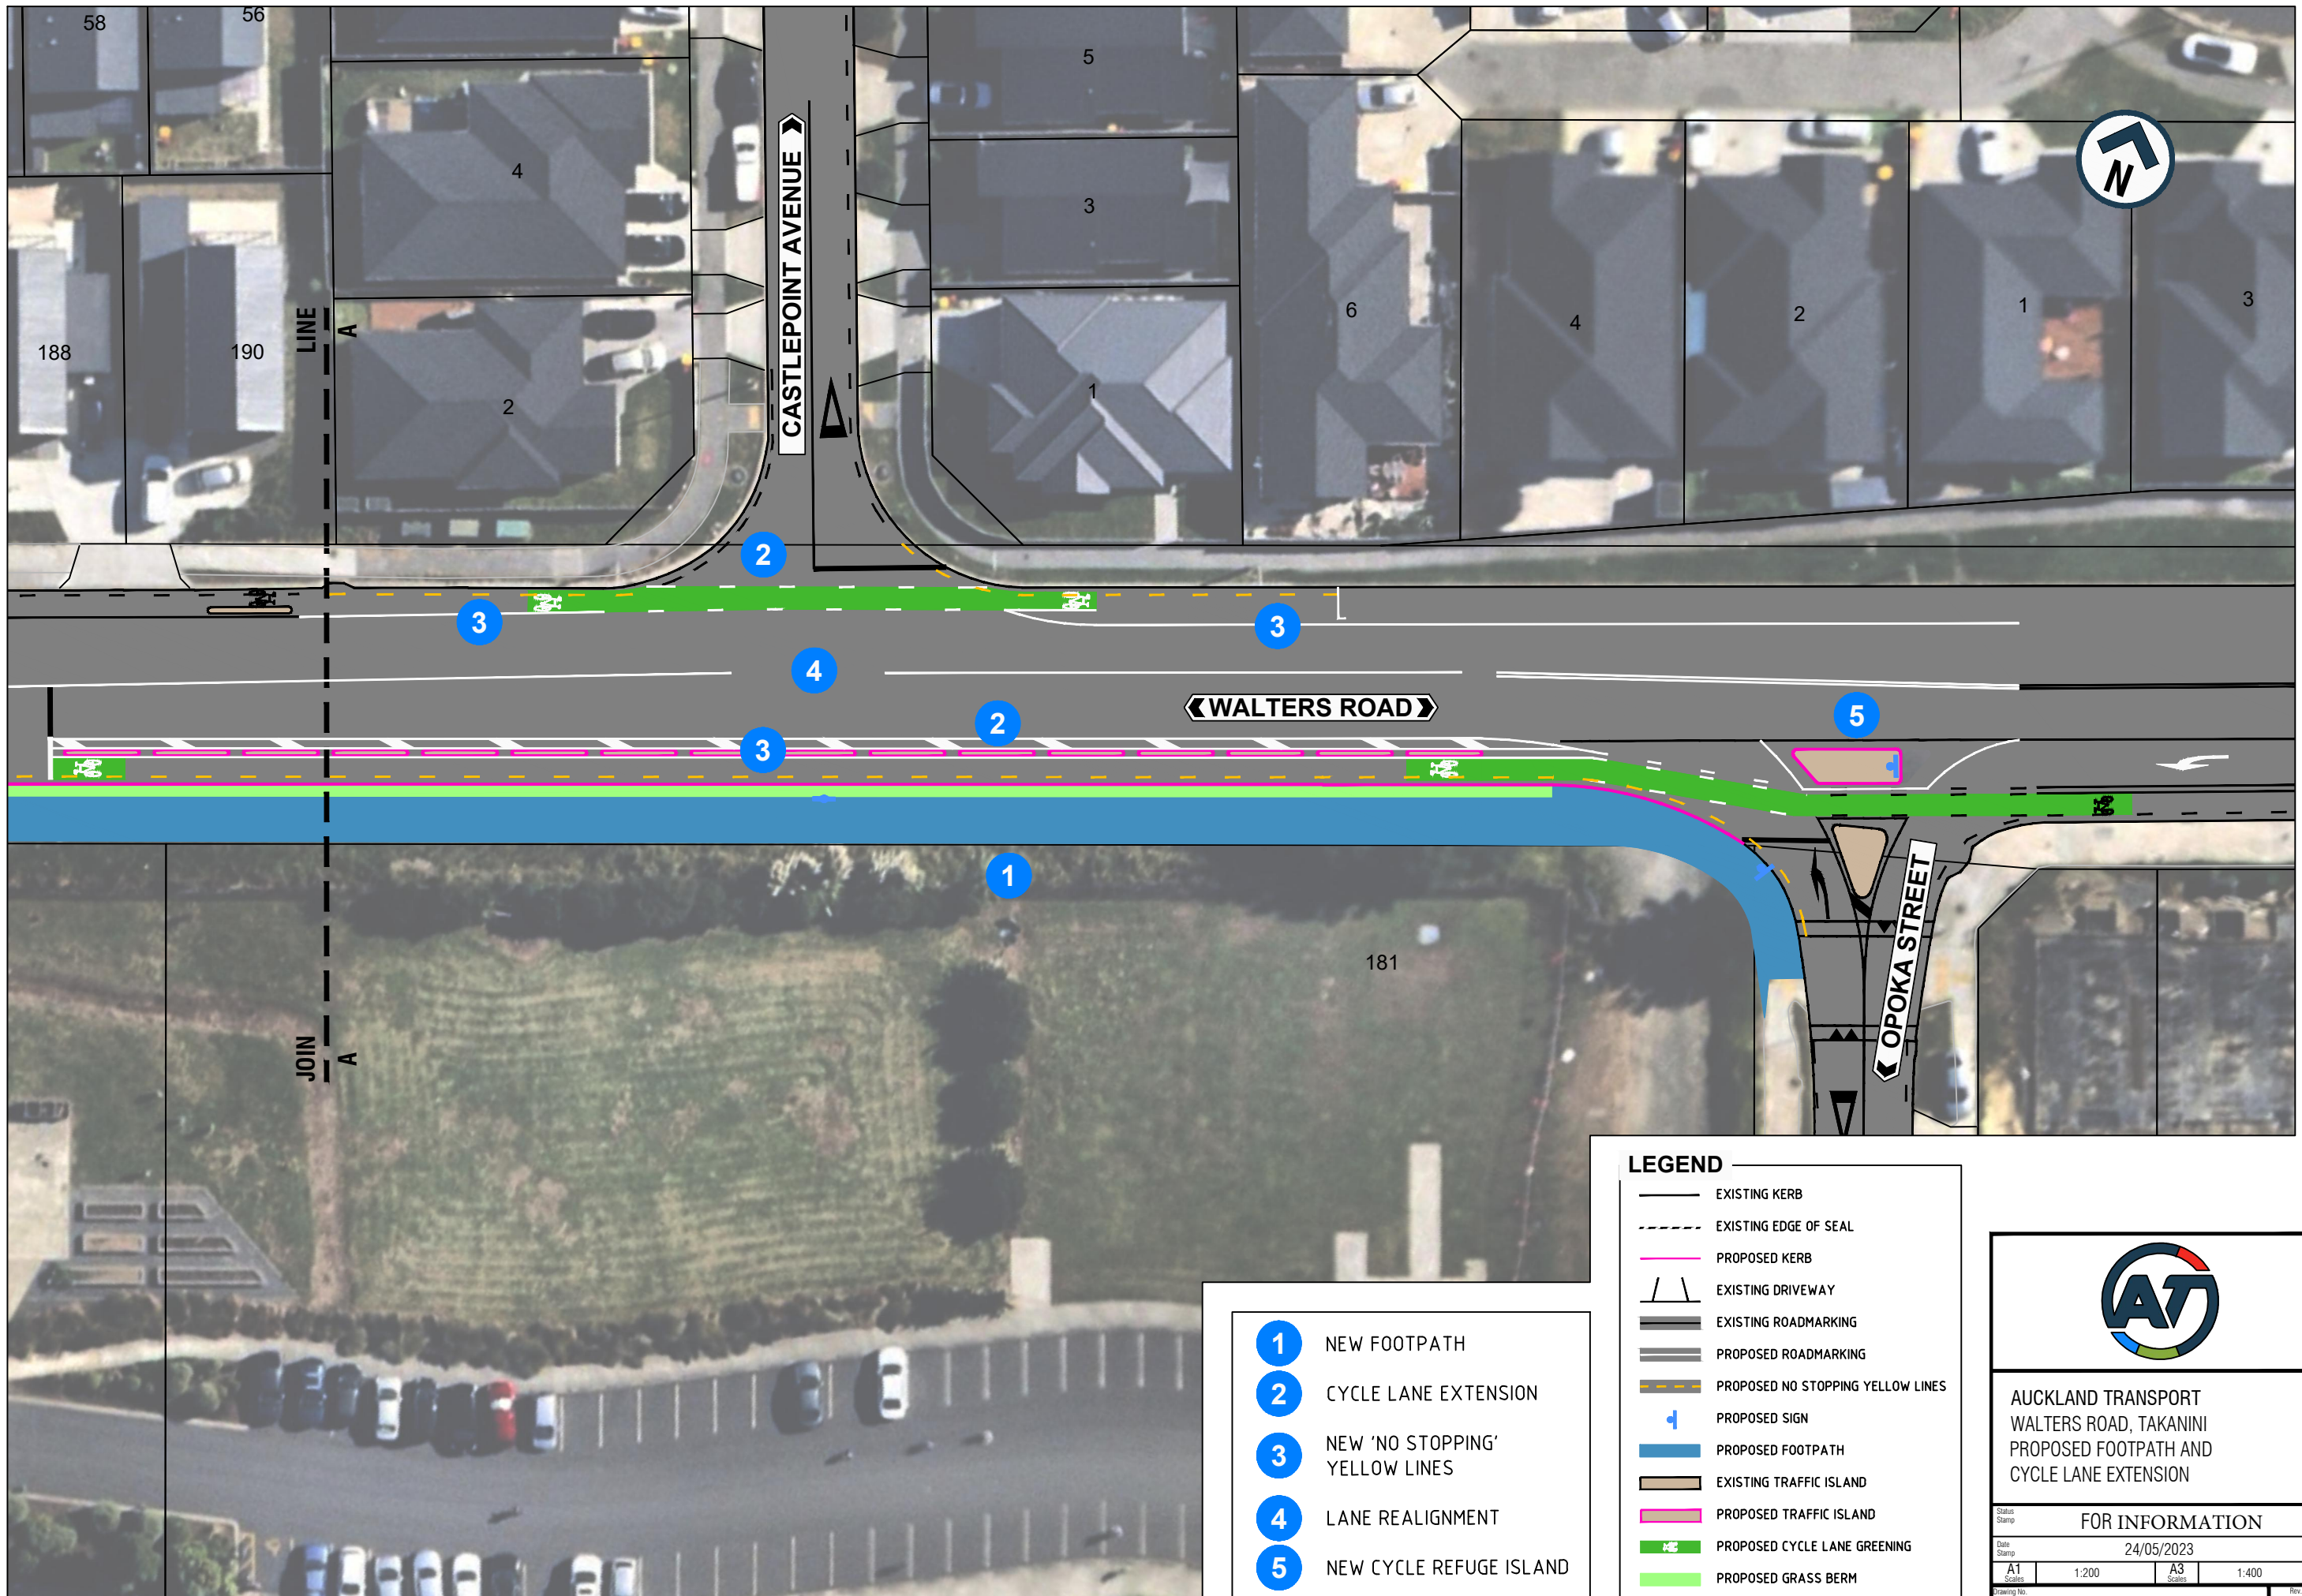

- 1** NEW FOOTPATH
- 2** CYCLE LANE EXTENSION
- 3** NEW 'NO STOPPING' YELLOW LINES
- 4** LANE REALIGNMENT
- 5** NEW CYCLE REFUGE ISLAND

LEGEND

	EXISTING KERB
	EXISTING EDGE OF SEAL
	PROPOSED KERB
	EXISTING DRIVEWAY
	EXISTING ROADMARKING
	PROPOSED ROADMARKING
	PROPOSED NO STOPPING YELLOW LINES
	PROPOSED SIGN
	PROPOSED FOOTPATH
	EXISTING TRAFFIC ISLAND
	PROPOSED TRAFFIC ISLAND
	PROPOSED CYCLE LANE GREENING
	PROPOSED GRASS BERM



AUCKLAND TRANSPORT
WALTERS ROAD, TAKANINI
PROPOSED FOOTPATH AND
CYCLE LANE EXTENSION

FOR INFORMATION			
Date Stamp 24/05/2023			
A1 Scale 1:200	A3 Scale 1:400		
PAGE 2 OF 2			Rev. B