

**LEGEND:**

- EXISTING KERB
- NEW KERB
- EXISTING ROADMARKING
- NEW ROADMARKING
- DRIVEWAY
- ▣ NEW TRAFFIC CALMING DEVICE
- ▣ NEW RED COLOURED SURFACING
- ▣ EXISTING FOOTPATH
- ▣ NEW FOOTPATH
- ▣ REGRADE GRASS BERM
- ▣ NEW PRAM CROSSING / RAMP
- ▣ NEW TACTILE PAVERS
- ▣ NEW / EXISTING SIGN
- ☀️ / ⚡️ STREETLIGHT / POWERPOLE


**CONSULTATION PLAN**

No	Revision	Note: * indicates signatures on original issue of drawing or last revision of drawing	Drawn	Checked	Approved	Date
B	SECOND ISSUE		WW	SL	SC	3/23
A	FIRST ISSUE		AD	SL	SC	10/22



Drawn	WW	Designed	SL
Drafting Check	SL	Design Check	SC
Approved			
Date	29/03/2023		
Scale	1:500 @ A3 SIZE		

Client **AUCKLAND TRANSPORT**  
 Project **PAPATOETOE RSM ADVANCED CONCEPT CLAUDE AVENUE & PORTAGE ROAD LAYOUT PLAN WITH CRITICAL DIMENSIONS**  
 Original Size **A3** Project No: **T22070** Drawing No: **106** Rev: **B**

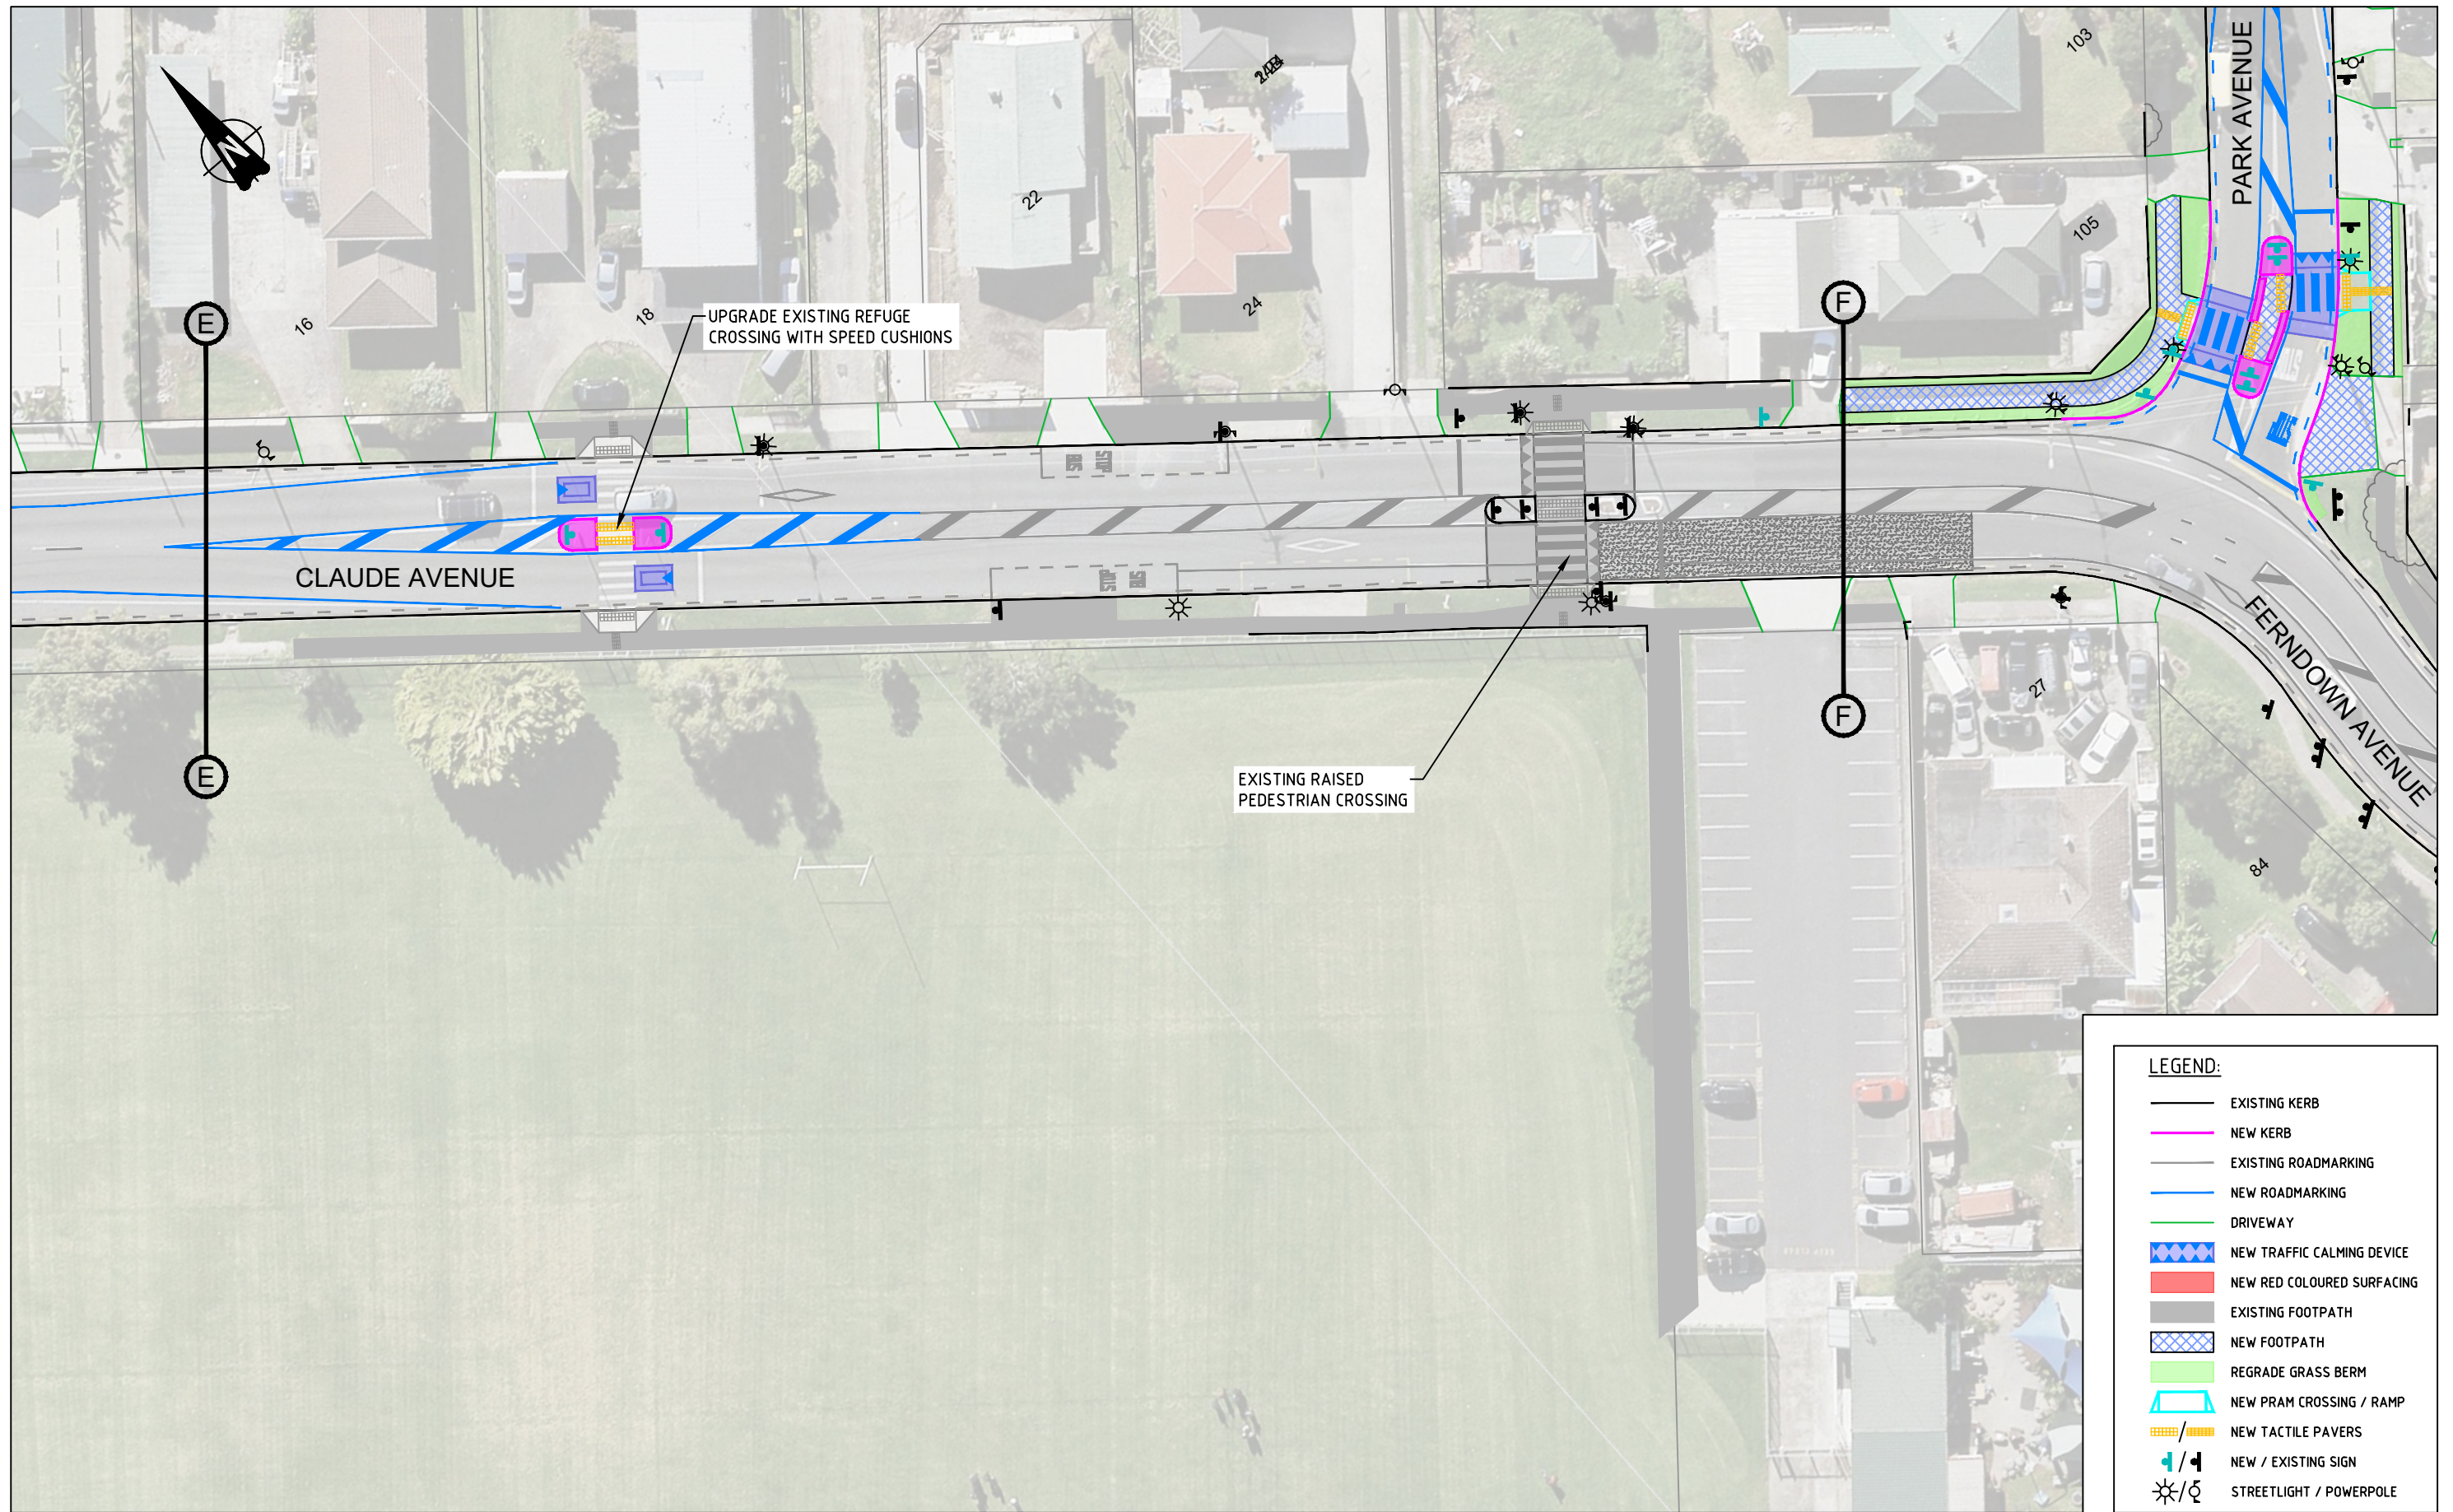

**LEGEND:**

- EXISTING KERB
- NEW KERB
- EXISTING ROADMARKING
- NEW ROADMARKING
- DRIVEWAY
- ▨ NEW TRAFFIC CALMING DEVICE
- ▨ NEW RED COLOURED SURFACING
- ▨ EXISTING FOOTPATH
- ▨ NEW FOOTPATH
- ▨ REGRADE GRASS BERM
- ▨ NEW PRAM CROSSING / RAMP
- ▨ NEW TACTILE PAVERS
- ⚡ NEW / EXISTING SIGN
- ☀️ STREETLIGHT / POWERPOLE

**CONSULTATION PLAN**

No	Revision	Note: * indicates signatures on original issue of drawing or last revision of drawing	Drawn	Checked	Approved	Date
B	SECOND ISSUE		WW	SL	SC	3/23
A	FIRST ISSUE		AD	SL	SC	10/22

FOR:





Drawn	WW	Designed	SL
Drafting Check	SL	Design Check	SC
Approved			
Date	29/03/2023		
Scale	1:500 @ A3 SIZE		

Client **AUCKLAND TRANSPORT**  
 Project **PAPATOETOE RSM ADVANCED CONCEPT CLAUDE AVENUE & FERNDOWN AVENUE LAYOUT PLAN WITH CRITICAL DIMENSIONS**  
 Original Size **A3** Project No: **T22070** Drawing No: **107** Rev: **B**