

LEGEND:

- EXISTING KERB
- NEW KERB
- EXISTING ROADMARKING
- NEW ROADMARKING
- DRIVEWAY
- NEW TRAFFIC CALMING DEVICE
- NEW RED COLOURED SURFACING
- EXISTING FOOTPATH
- NEW FOOTPATH
- REGRADE GRASS BERM
- NEW PRAM CROSSING / RAMP
- NEW TACTILE PAVERS
- NEW / EXISTING SIGN
- STREETLIGHT / POWERPOLE

CONSULTATION PLAN

| | | | | | |
|----|--------------|-------|---------|----------|-------|
| B | SECOND ISSUE | WW | SL | SC | 3/23 |
| A | FIRST ISSUE | AD | SL | SC | 10/22 |
| No | Revision | Drawn | Checked | Approved | Date |

Note: * indicates signatures on original issue of drawing or last revision of drawing

FOR:






| | | | |
|----------------|-----------------|--------------|----|
| Drawn | WW | Designed | SL |
| Drafting Check | SL | Design Check | SC |
| Approved | | | |
| Date | 29/03/2023 | | |
| Scale | 1:500 @ A3 SIZE | | |

| | | | |
|---------------|---|-------------|---------------|
| Client | AUCKLAND TRANSPORT | | |
| Project | PAPATOETOE RSM ADVANCED CONCEPT 25 LENDENFELD DRIVE LAYOUT PLAN WITH CRITICAL DIMENSIONS | | |
| Original Size | A3 | Project No: | T22070 |
| Drawing No: | 206 | Rev: | B |

LEGEND:

-  EXISTING KERB
-  NEW KERB
-  EXISTING ROADMARKING
-  NEW ROADMARKING
-  DRIVEWAY
-  NEW TRAFFIC CALMING DEVICE
-  NEW RED COLOURED SURFACING
-  EXISTING FOOTPATH
-  NEW FOOTPATH
-  REGRADE GRASS BERM
-  NEW PRAM CROSSING / RAMP
-  NEW TACTILE PAVERS
-  NEW / EXISTING SIGN
-  STREETLIGHT / POWERPOLE

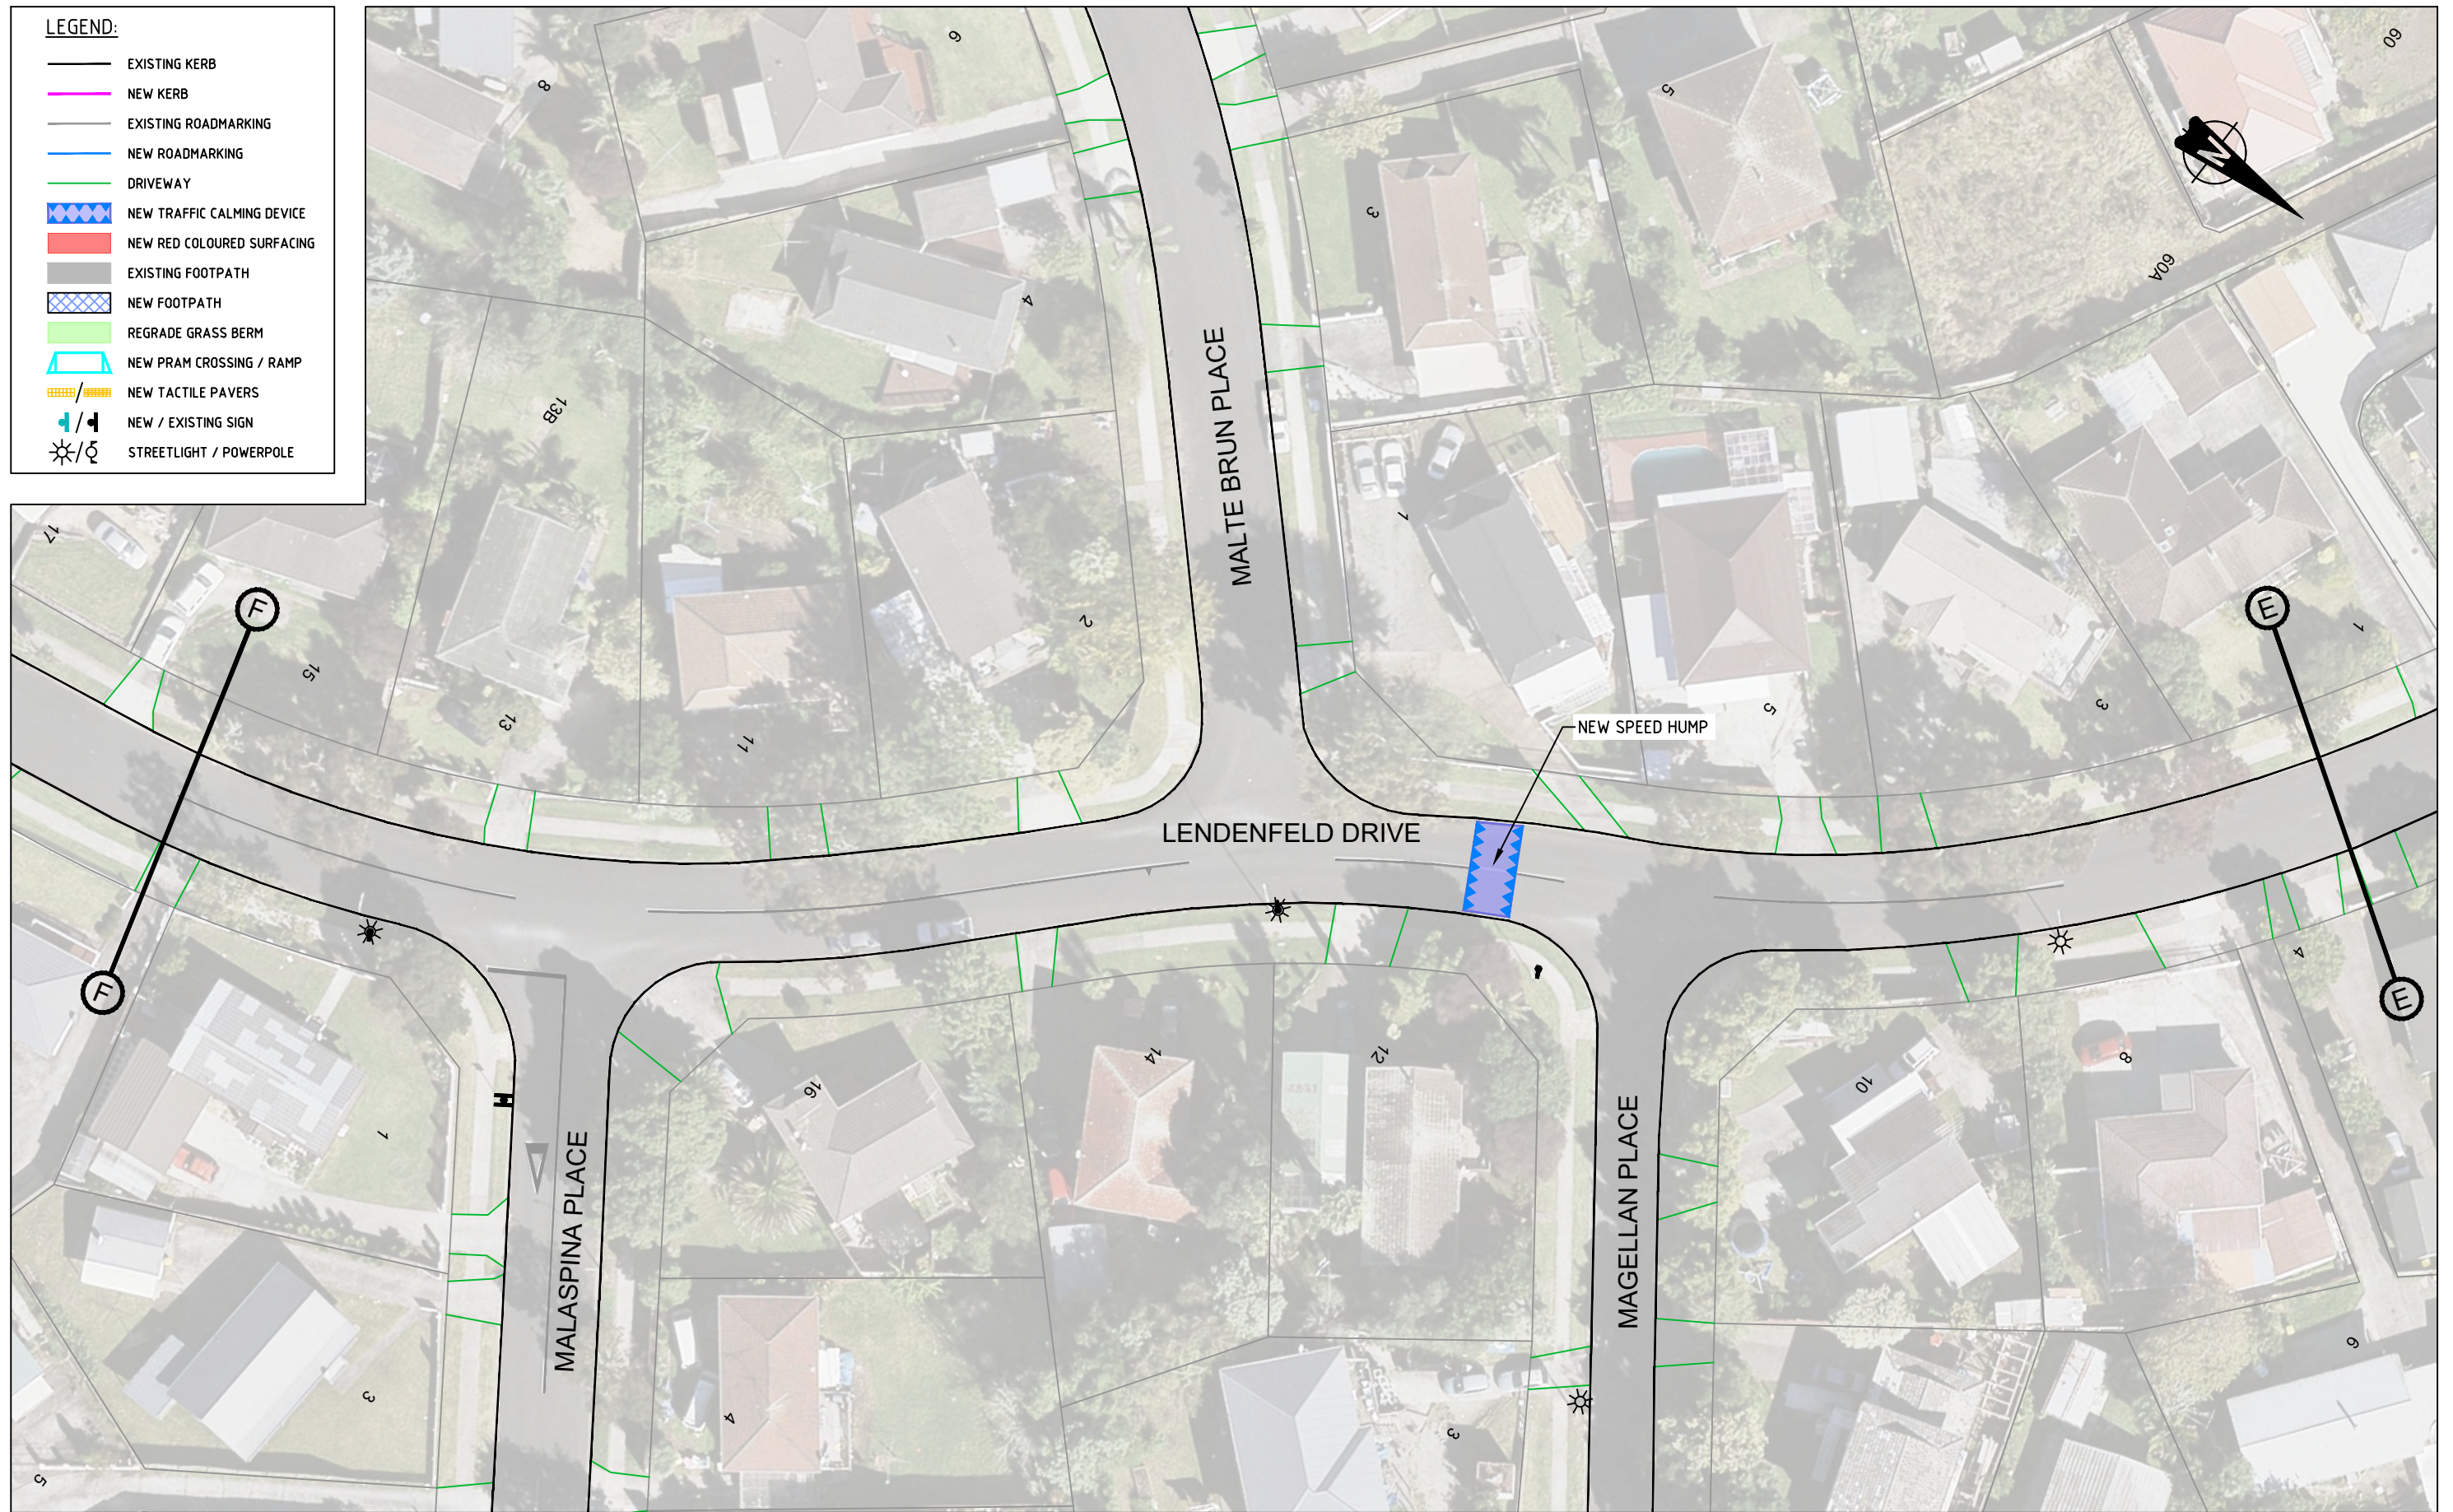

CONSULTATION PLAN

| No | Revision | Note: * indicates signatures on original issue of drawing or last revision of drawing | Drawn | Checked | Approved | Date |
|----|--------------|---|-------|---------|----------|-------|
| B | SECOND ISSUE | | WW | SL | SC | 3/23 |
| A | FIRST ISSUE | | AD | SL | SC | 10/22 |

FOR:





| | | | |
|----------------|-----------------|--------------|----|
| Drawn | WW | Designed | SL |
| Drafting Check | SL | Design Check | SC |
| Approved | | | |
| Date | 29/03/2023 | | |
| Scale | 1:500 @ A3 SIZE | | |

Client **AUCKLAND TRANSPORT**
 Project **PAPATOETOE RSM ADVANCED CONCEPT
 LENDENFELD DRIVE & MALTE BRUN PLACE
 LAYOUT PLAN WITH CRITICAL DIMENSIONS**

Original Size **A3** Project No: **T22070** Drawing No: **207** Rev: **B**