

**LEGEND:**

- EXISTING KERB
- NEW KERB
- EXISTING ROADMARKING
- NEW ROADMARKING
- DRIVEWAY
- NEW TRAFFIC CALMING DEVICE
- NEW RED COLOURED SURFACING
- EXISTING FOOTPATH
- NEW FOOTPATH
- REGRADE GRASS BERM
- NEW PRAM CROSSING / RAMP
- NEW TACTILE PAVERS
- NEW / EXISTING SIGN
- STREETLIGHT / POWERPOLE

**CONSULTATION PLAN**

B	SECOND ISSUE	WW	SL	SC	3/23
A	FIRST ISSUE	AD	SL	SC	10/22
No	Revision	Note: * indicates signatures on original issue of drawing or last revision of drawing	Drawn	Checked	Approved
					Date

FOR:






Drawn	WW	Designed	SL
Drafting Check	SL	Design Check	SC
Approved			
Date	29/03/2023		
Scale	1:500 @ A3 SIZE		

Client **AUCKLAND TRANSPORT**  
 Project **PAPATOETOE RSM ADVANCED CONCEPT**  
**93 PARK AVENUE**  
**LAYOUT PLAN WITH CRITICAL DIMENSIONS**

Original Size **A3** Project No: **T22070** Drawing No: **201** Rev: **B**

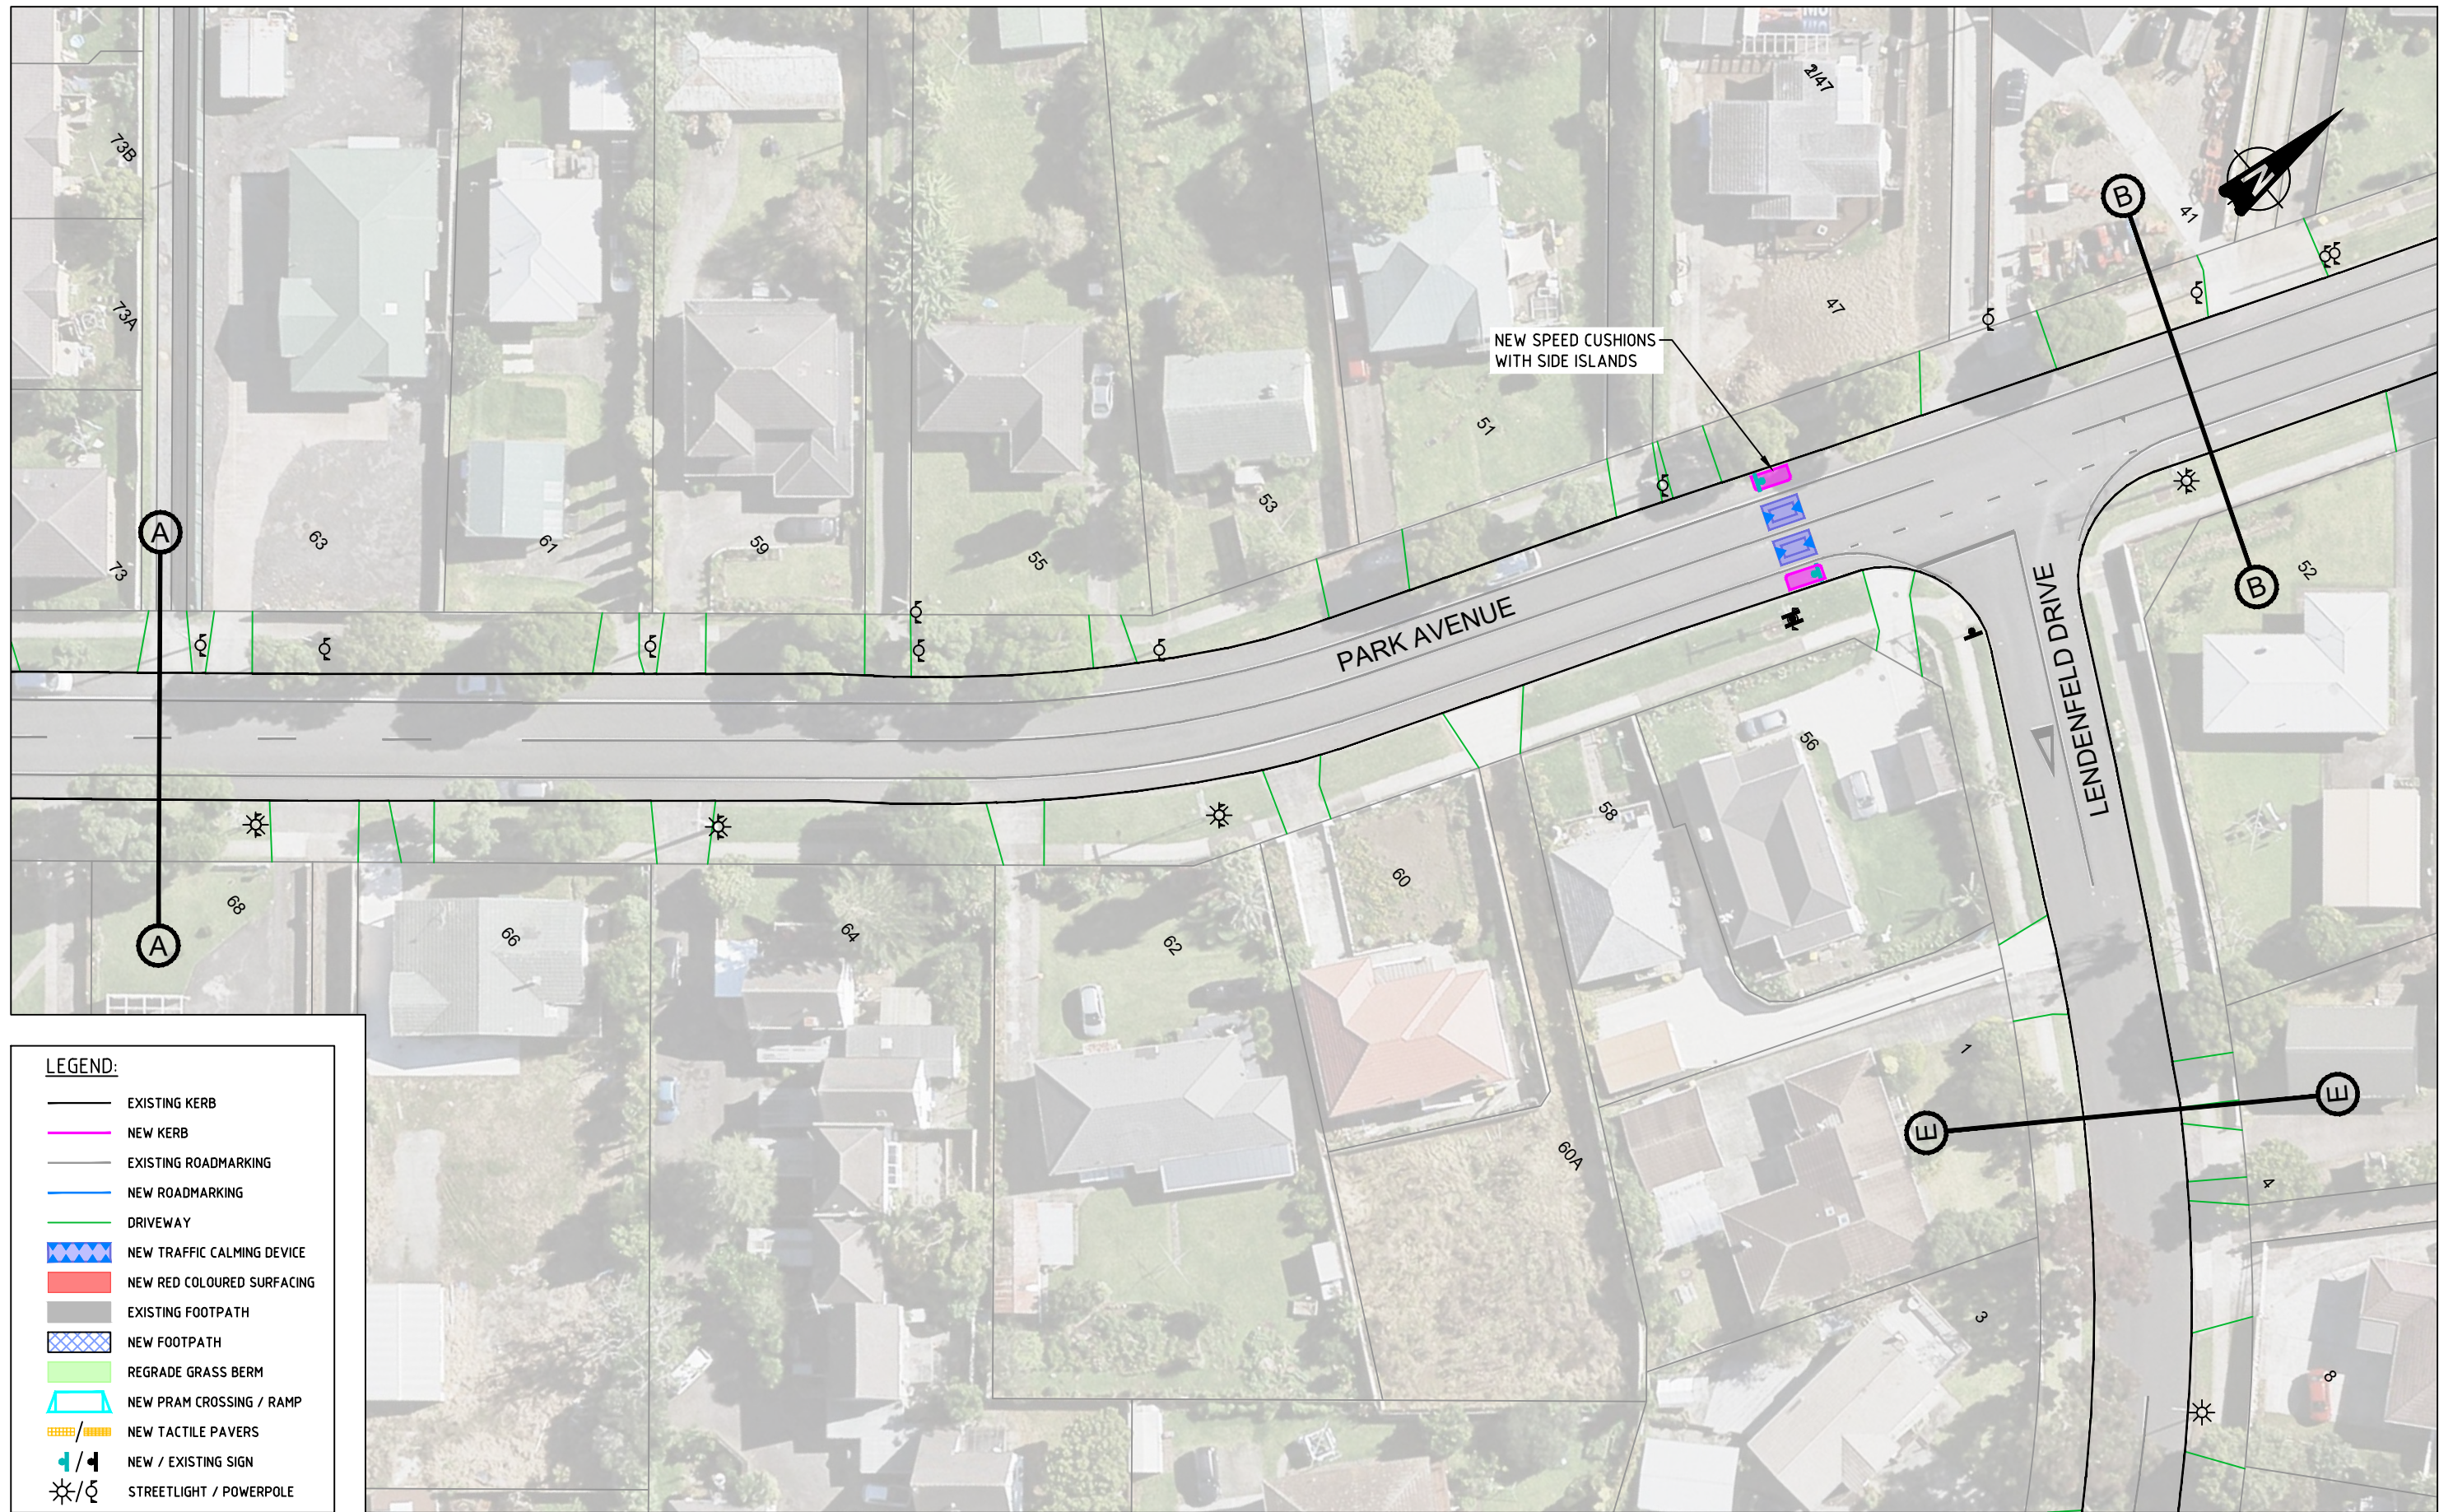

**LEGEND:**

- EXISTING KERB
- NEW KERB
- EXISTING ROADMARKING
- NEW ROADMARKING
- DRIVEWAY
- NEW TRAFFIC CALMING DEVICE
- NEW RED COLOURED SURFACING
- EXISTING FOOTPATH
- NEW FOOTPATH
- REGRADE GRASS BERM
- NEW PRAM CROSSING / RAMP
- NEW TACTILE PAVERS
- NEW / EXISTING SIGN
- STREETLIGHT / POWERPOLE

**CONSULTATION PLAN**

No	Revision	Note: * indicates signatures on original issue of drawing or last revision of drawing	Drawn	Checked	Approved	Date
B	SECOND ISSUE		WW	SL	SC	3/23
A	FIRST ISSUE		AD	SL	SC	10/22

FOR:





Drawn	WW	Designed	SL
Drafting Check	SL	Design Check	SC
Approved			
Date	29/03/2023		
Scale	1:500 @ A3 SIZE		

Client	<b>AUCKLAND TRANSPORT</b>		
Project	<b>PAPATOETOE RSM ADVANCED CONCEPT PARK AVENUE &amp; LENDENFELD DRIVE LAYOUT PLAN WITH CRITICAL DIMENSIONS</b>		
Original Size	<b>A3</b>	Project No:	<b>T22070</b>
Drawing No:	<b>202</b>	Rev:	<b>B</b>



**LEGEND:**

- EXISTING KERB
- NEW KERB
- EXISTING ROADMARKING
- NEW ROADMARKING
- DRIVEWAY
- NEW TRAFFIC CALMING DEVICE
- NEW RED COLOURED SURFACING
- EXISTING FOOTPATH
- NEW FOOTPATH
- REGRADE GRASS BERM
- NEW PRAM CROSSING / RAMP
- NEW TACTILE PAVERS
- NEW / EXISTING SIGN
- STREETLIGHT / POWERPOLE

**CONSULTATION PLAN**

No	Revision	Note: * indicates signatures on original issue of drawing or last revision of drawing	Drawn	Checked	Approved	Date
B	SECOND ISSUE		WW	SL	SC	3/23
A	FIRST ISSUE		AD	SL	SC	10/22


FOR:

An Auckland Council Organisation



Drawn	WW	Designed	SL
Drafting Check	SL	Design Check	SC
Approved			
Date	29/03/2023		
Scale	1:500 @ A3 SIZE		

Client **AUCKLAND TRANSPORT**  
 Project **PAPATOETOE RSM ADVANCED CONCEPT PARK AVENUE & LENDENFELD DRIVE LAYOUT PLAN WITH CRITICAL DIMENSIONS**  
 Original Size **A3** Project No: **T22070** Drawing No: **203** Rev: **B**

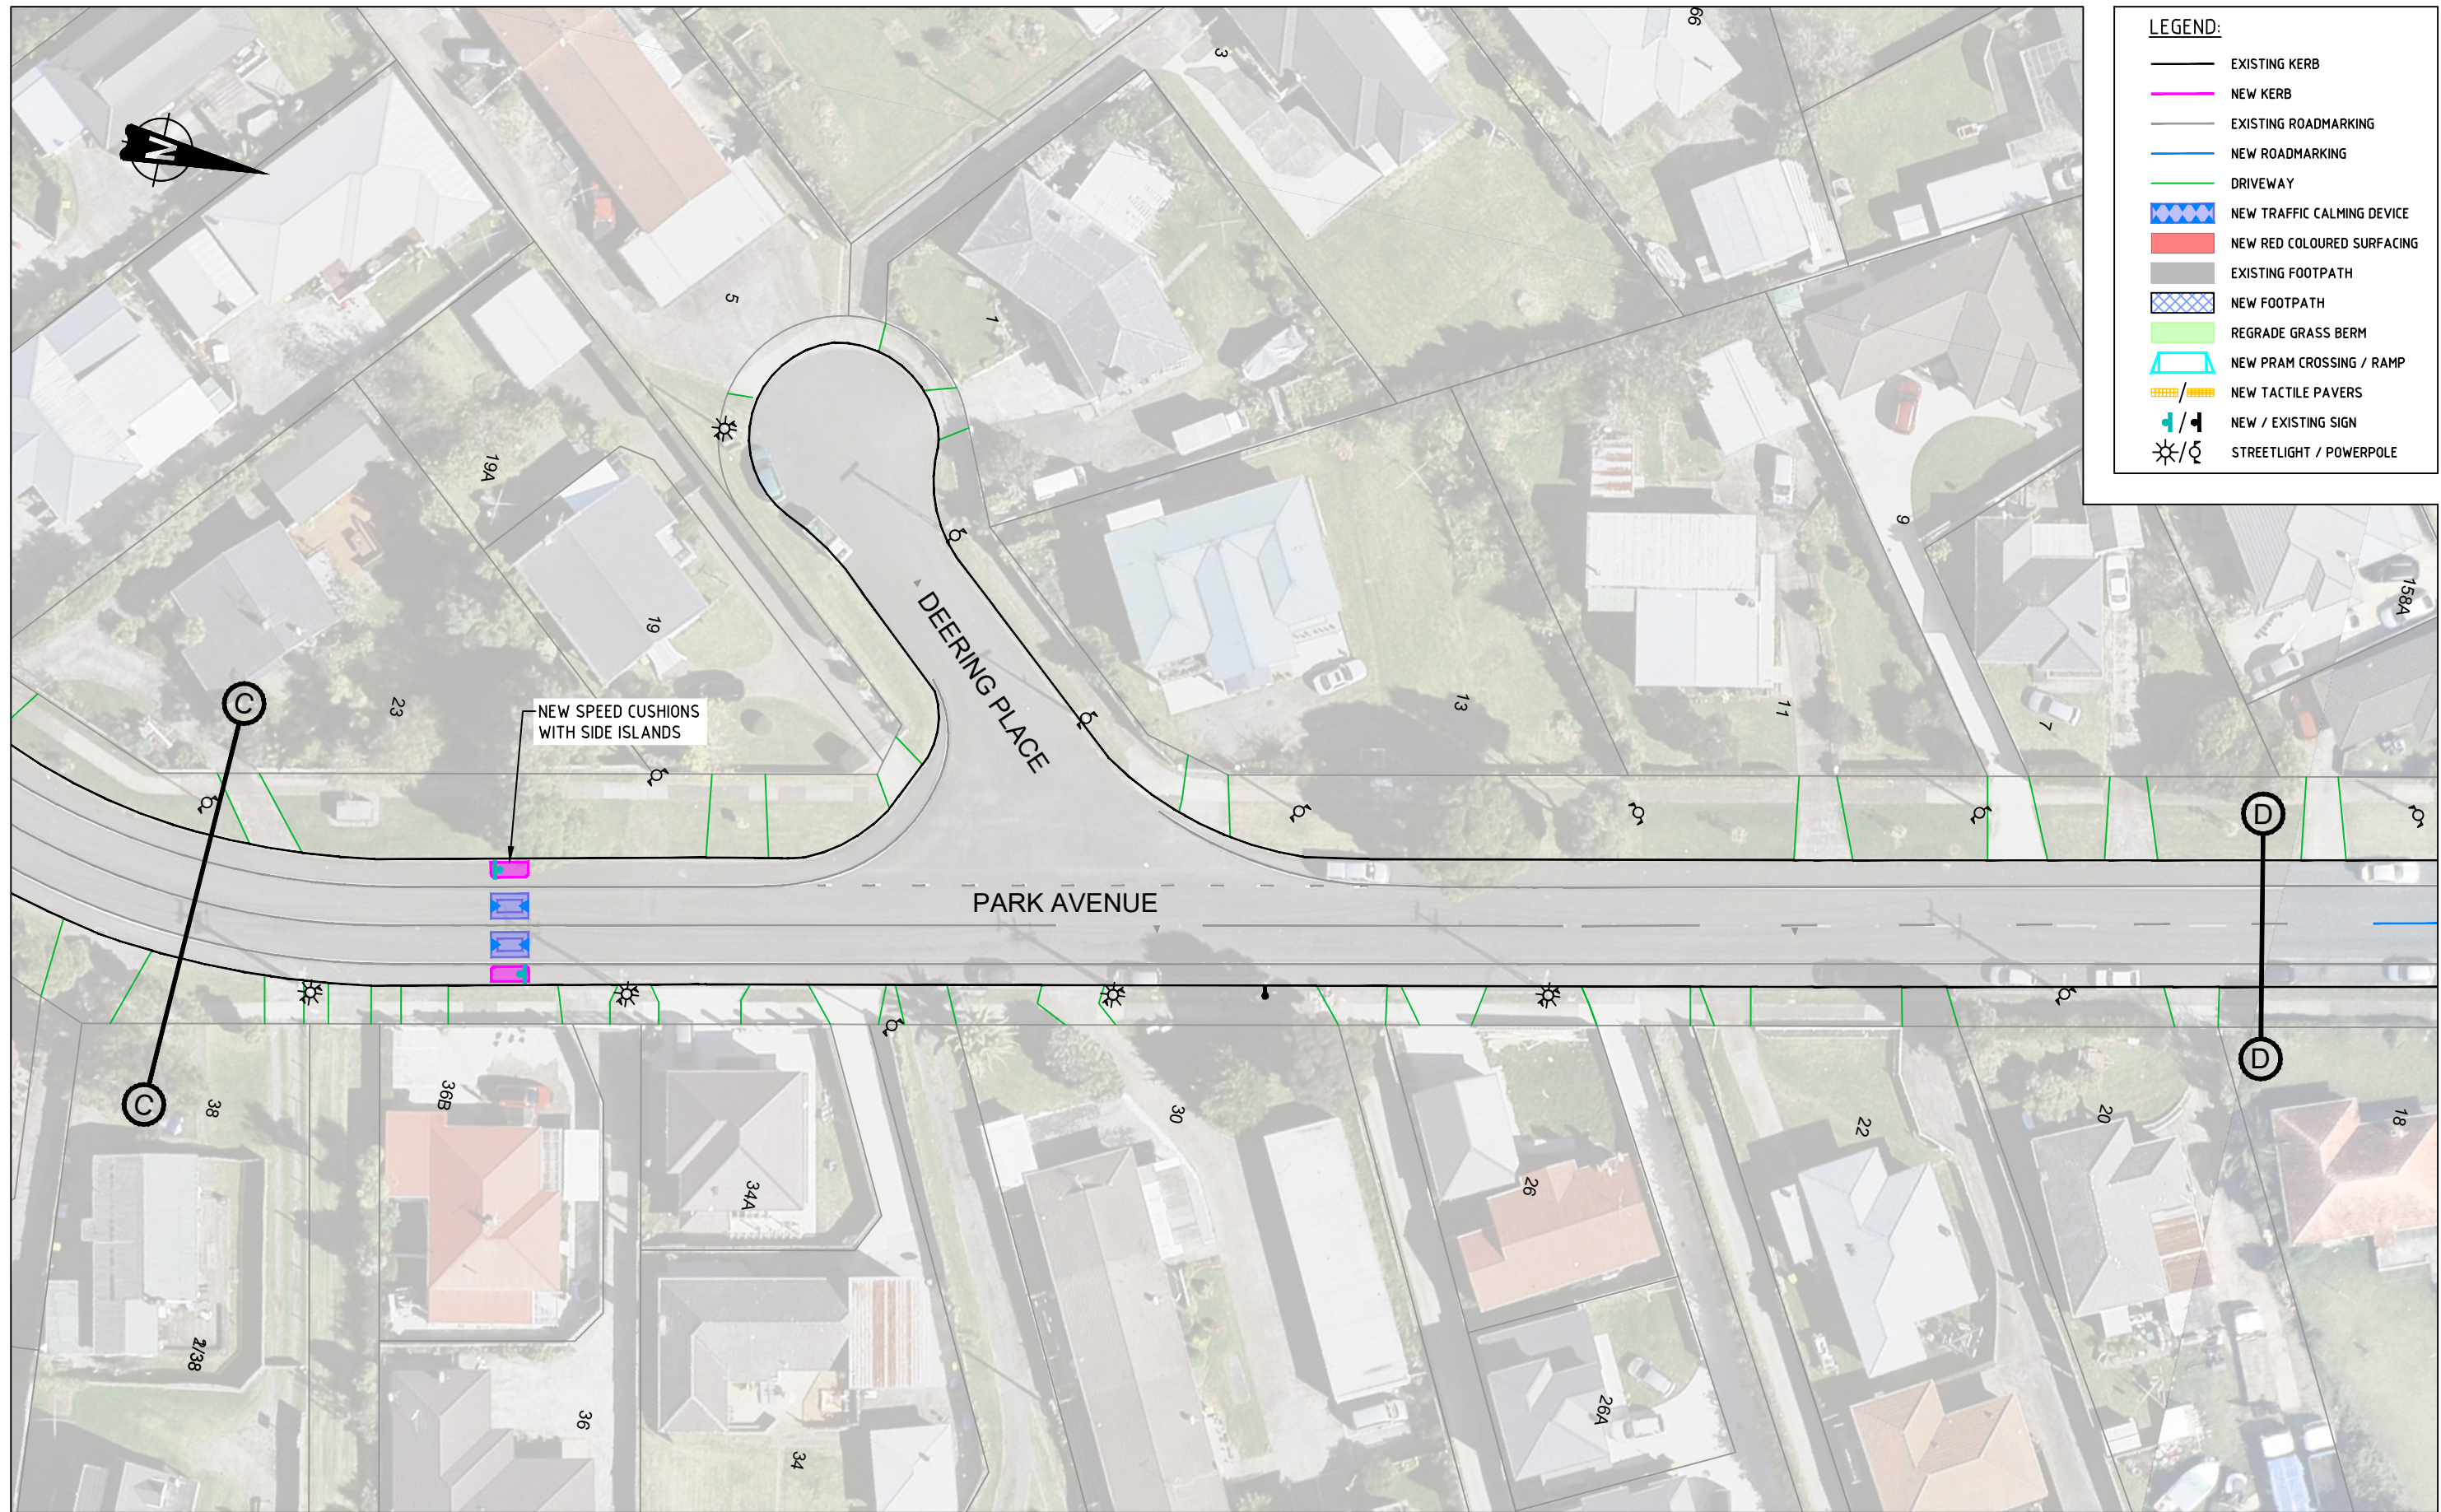

**LEGEND:**

- EXISTING KERB
- NEW KERB
- EXISTING ROADMARKING
- NEW ROADMARKING
- DRIVEWAY
- NEW TRAFFIC CALMING DEVICE
- NEW RED COLOURED SURFACING
- EXISTING FOOTPATH
- NEW FOOTPATH
- REGRADE GRASS BERM
- NEW PRAM CROSSING / RAMP
- NEW TACTILE PAVERS
- NEW / EXISTING SIGN
- STREETLIGHT / POWERPOLE

**CONSULTATION PLAN**

No	Revision	Note: * indicates signatures on original issue of drawing or last revision of drawing	Drawn	Checked	Approved	Date
B	SECOND ISSUE		WW	SL	SC	3/23
A	FIRST ISSUE		AD	SL	SC	10/22

FOR:





An Auckland Council Organisation



Drawn	WW	Designed	SL
Drafting Check	SL	Design Check	SC
Approved			
Date	29/03/2023		
Scale	1:500 @ A3 SIZE		

Client	<b>AUCKLAND TRANSPORT</b>		
Project	<b>PAPATOETOE RSM ADVANCED CONCEPT PARK AVENUE &amp; DEERING PLACE LAYOUT PLAN WITH CRITICAL DIMENSIONS</b>		
Original Size	<b>A3</b>	Project No:	<b>T22070</b>
	Drawing No:	<b>204</b>	Rev: <b>B</b>

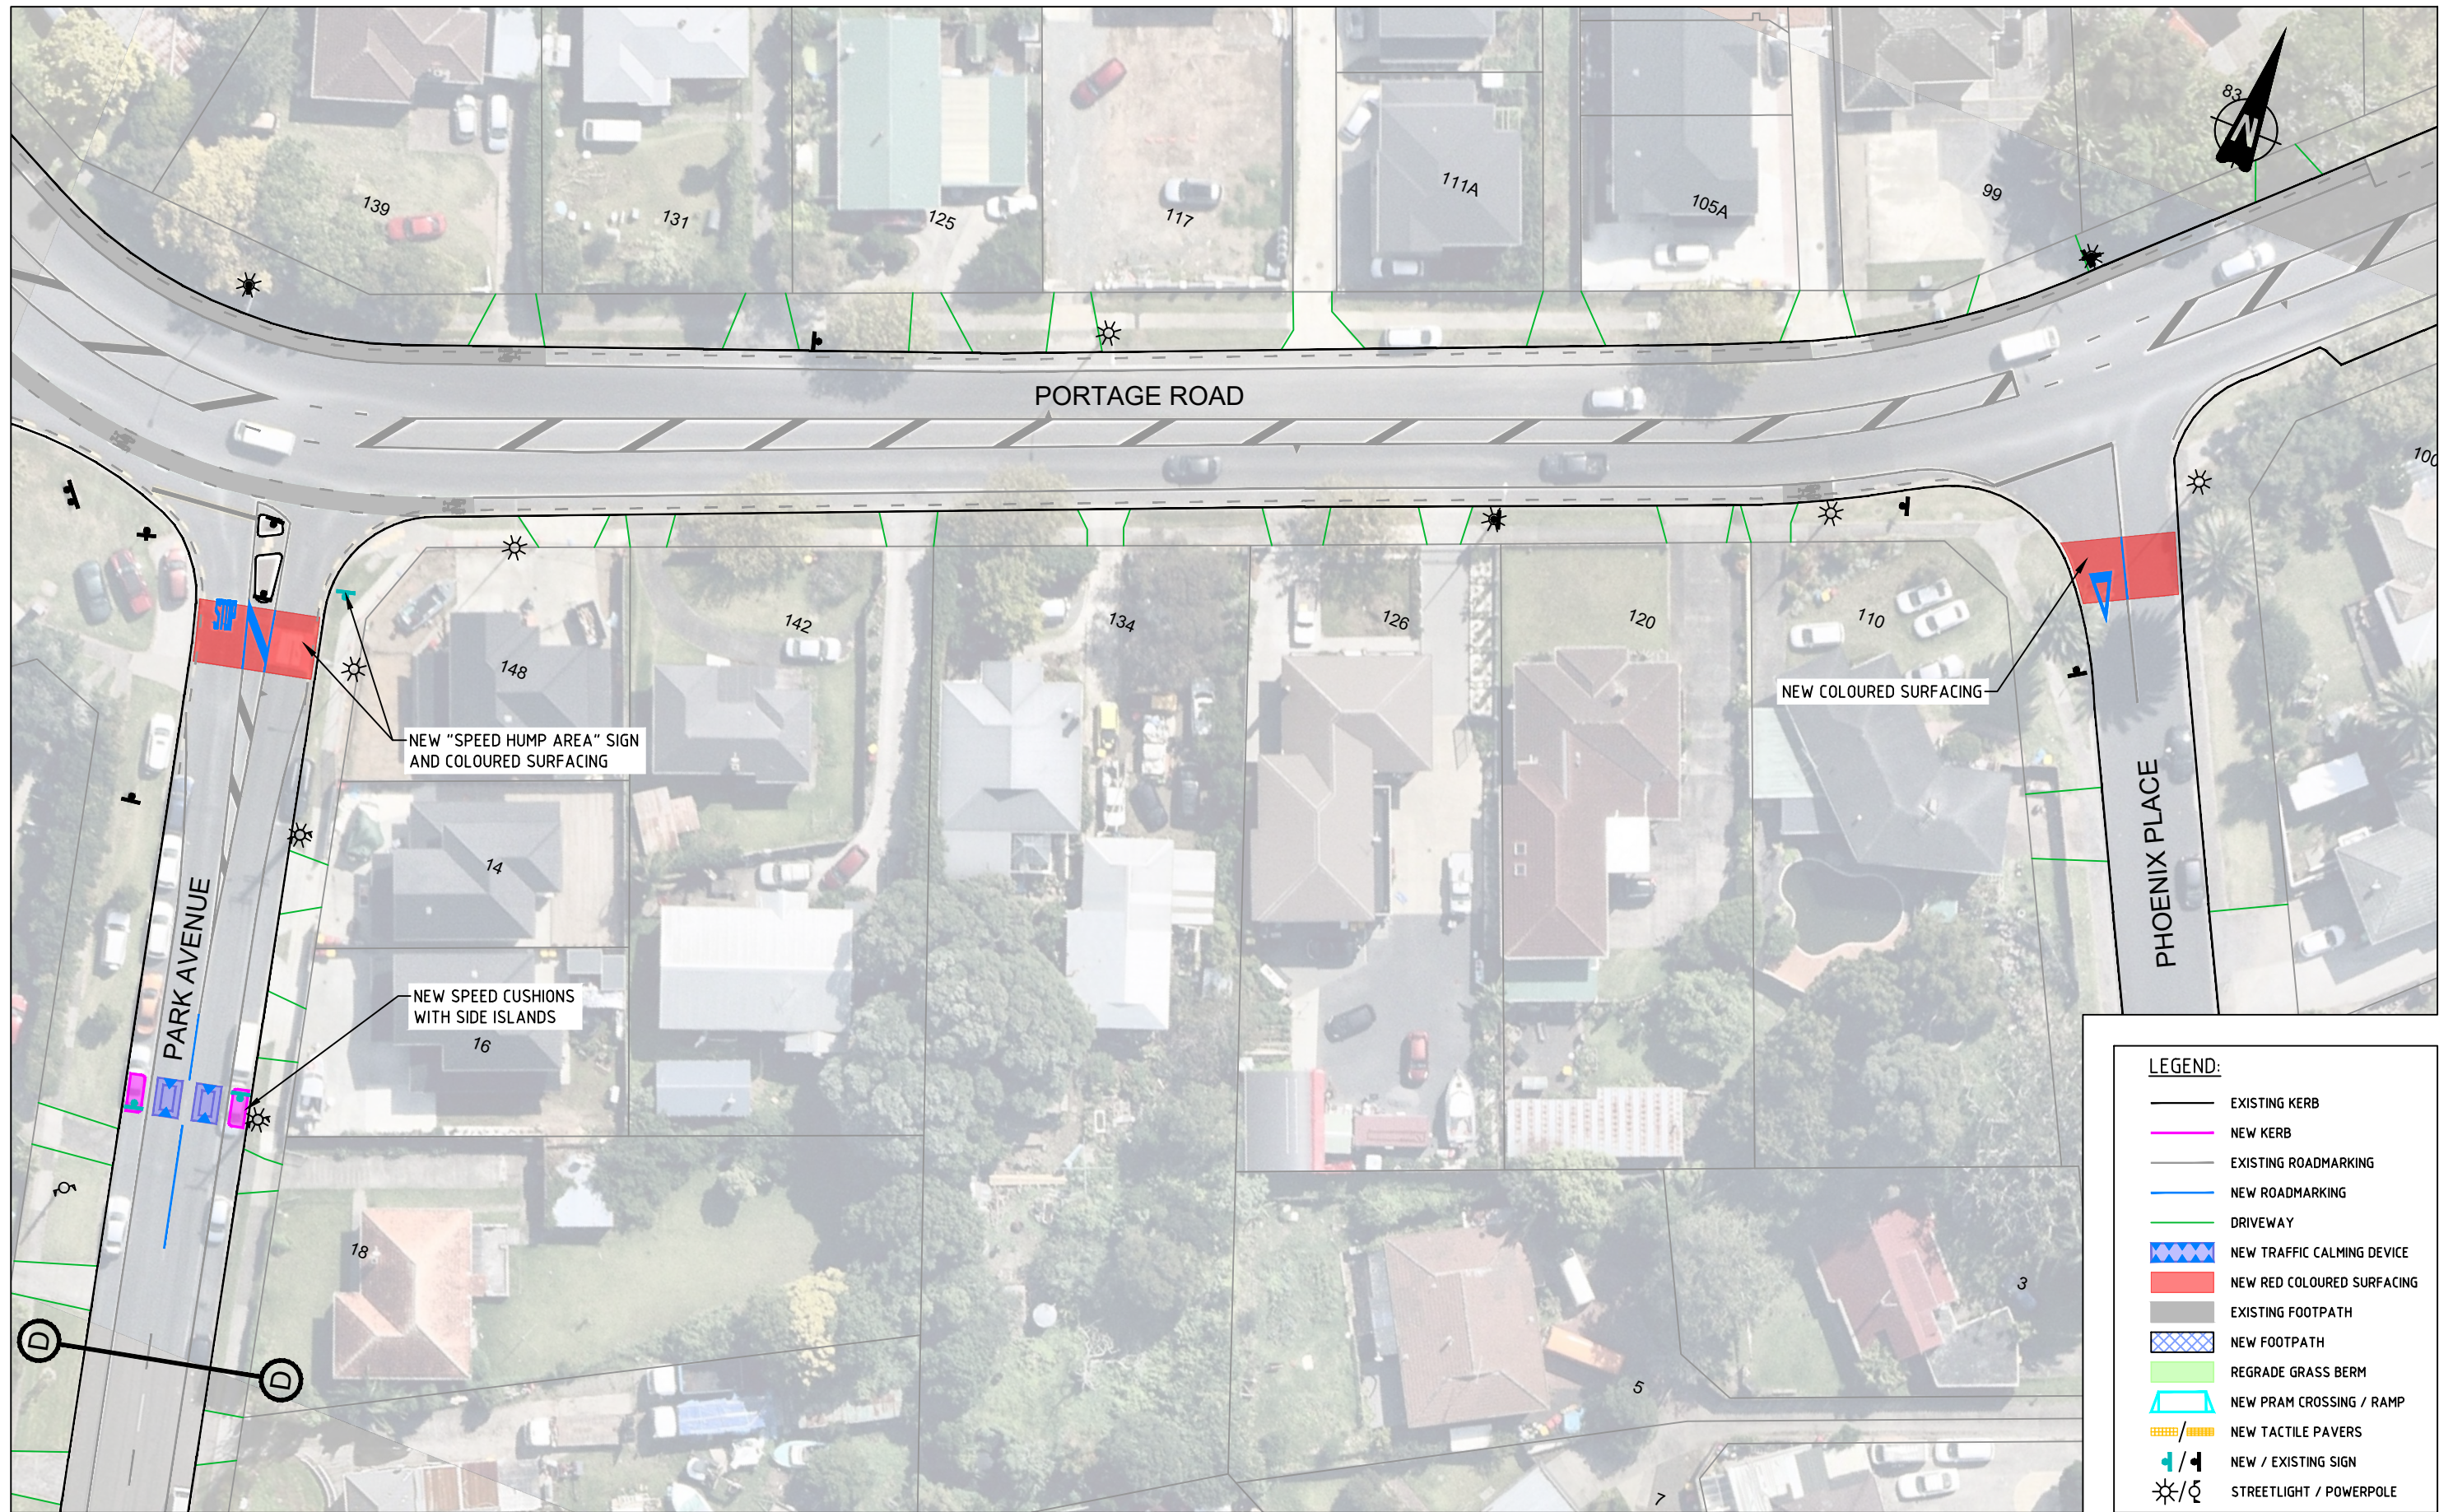

**LEGEND:**

- EXISTING KERB
- NEW KERB
- EXISTING ROADMARKING
- NEW ROADMARKING
- DRIVEWAY
- NEW TRAFFIC CALMING DEVICE
- NEW RED COLOURED SURFACING
- EXISTING FOOTPATH
- NEW FOOTPATH
- REGRADE GRASS BERM
- NEW PRAM CROSSING / RAMP
- NEW TACTILE PAVERS
- NEW / EXISTING SIGN
- STREETLIGHT / POWERPOLE

**CONSULTATION PLAN**

No	Revision	Note: * indicates signatures on original issue of drawing or last revision of drawing	Drawn	Checked	Approved	Date
B	SECOND ISSUE		WW	SL	SC	3/23
A	FIRST ISSUE		AD	SL	SC	10/22



Drawn	WW	Designed	SL
Drafting Check	SL	Design Check	SC
Approved			
Date	29/03/2023		
Scale	1:500 @ A3 SIZE		

Client **AUCKLAND TRANSPORT**  
 Project **PAPATOETOE RSM ADVANCED CONCEPT PARK AVE / PHOENIX PL & PORTAGE RD LAYOUT PLAN WITH CRITICAL DIMENSIONS**  
 Original Size **A3** Project No: **T22070** Drawing No: **205** Rev: **B**