

LEGEND:

- EXISTING KERB
- NEW KERB
- EXISTING ROADMARKING
- NEW ROADMARKING
- DRIVEWAY
- NEW TRAFFIC CALMING DEVICE
- NEW RED COLOURED SURFACING
- EXISTING FOOTPATH
- NEW FOOTPATH
- REGRADE GRASS BERM
- NEW PRAM CROSSING / RAMP
- NEW TACTILE PAVERS
- NEW / EXISTING SIGN
- STREETLIGHT / POWERPOLE

CONSULTATION PLAN

No	Revision	Note: * indicates signatures on original issue of drawing or last revision of drawing	Drawn	Checked	Approved	Date
B	SECOND ISSUE		WW	SL	SC	3/23
A	FIRST ISSUE		AD	SL	SC	10/22

FOR:

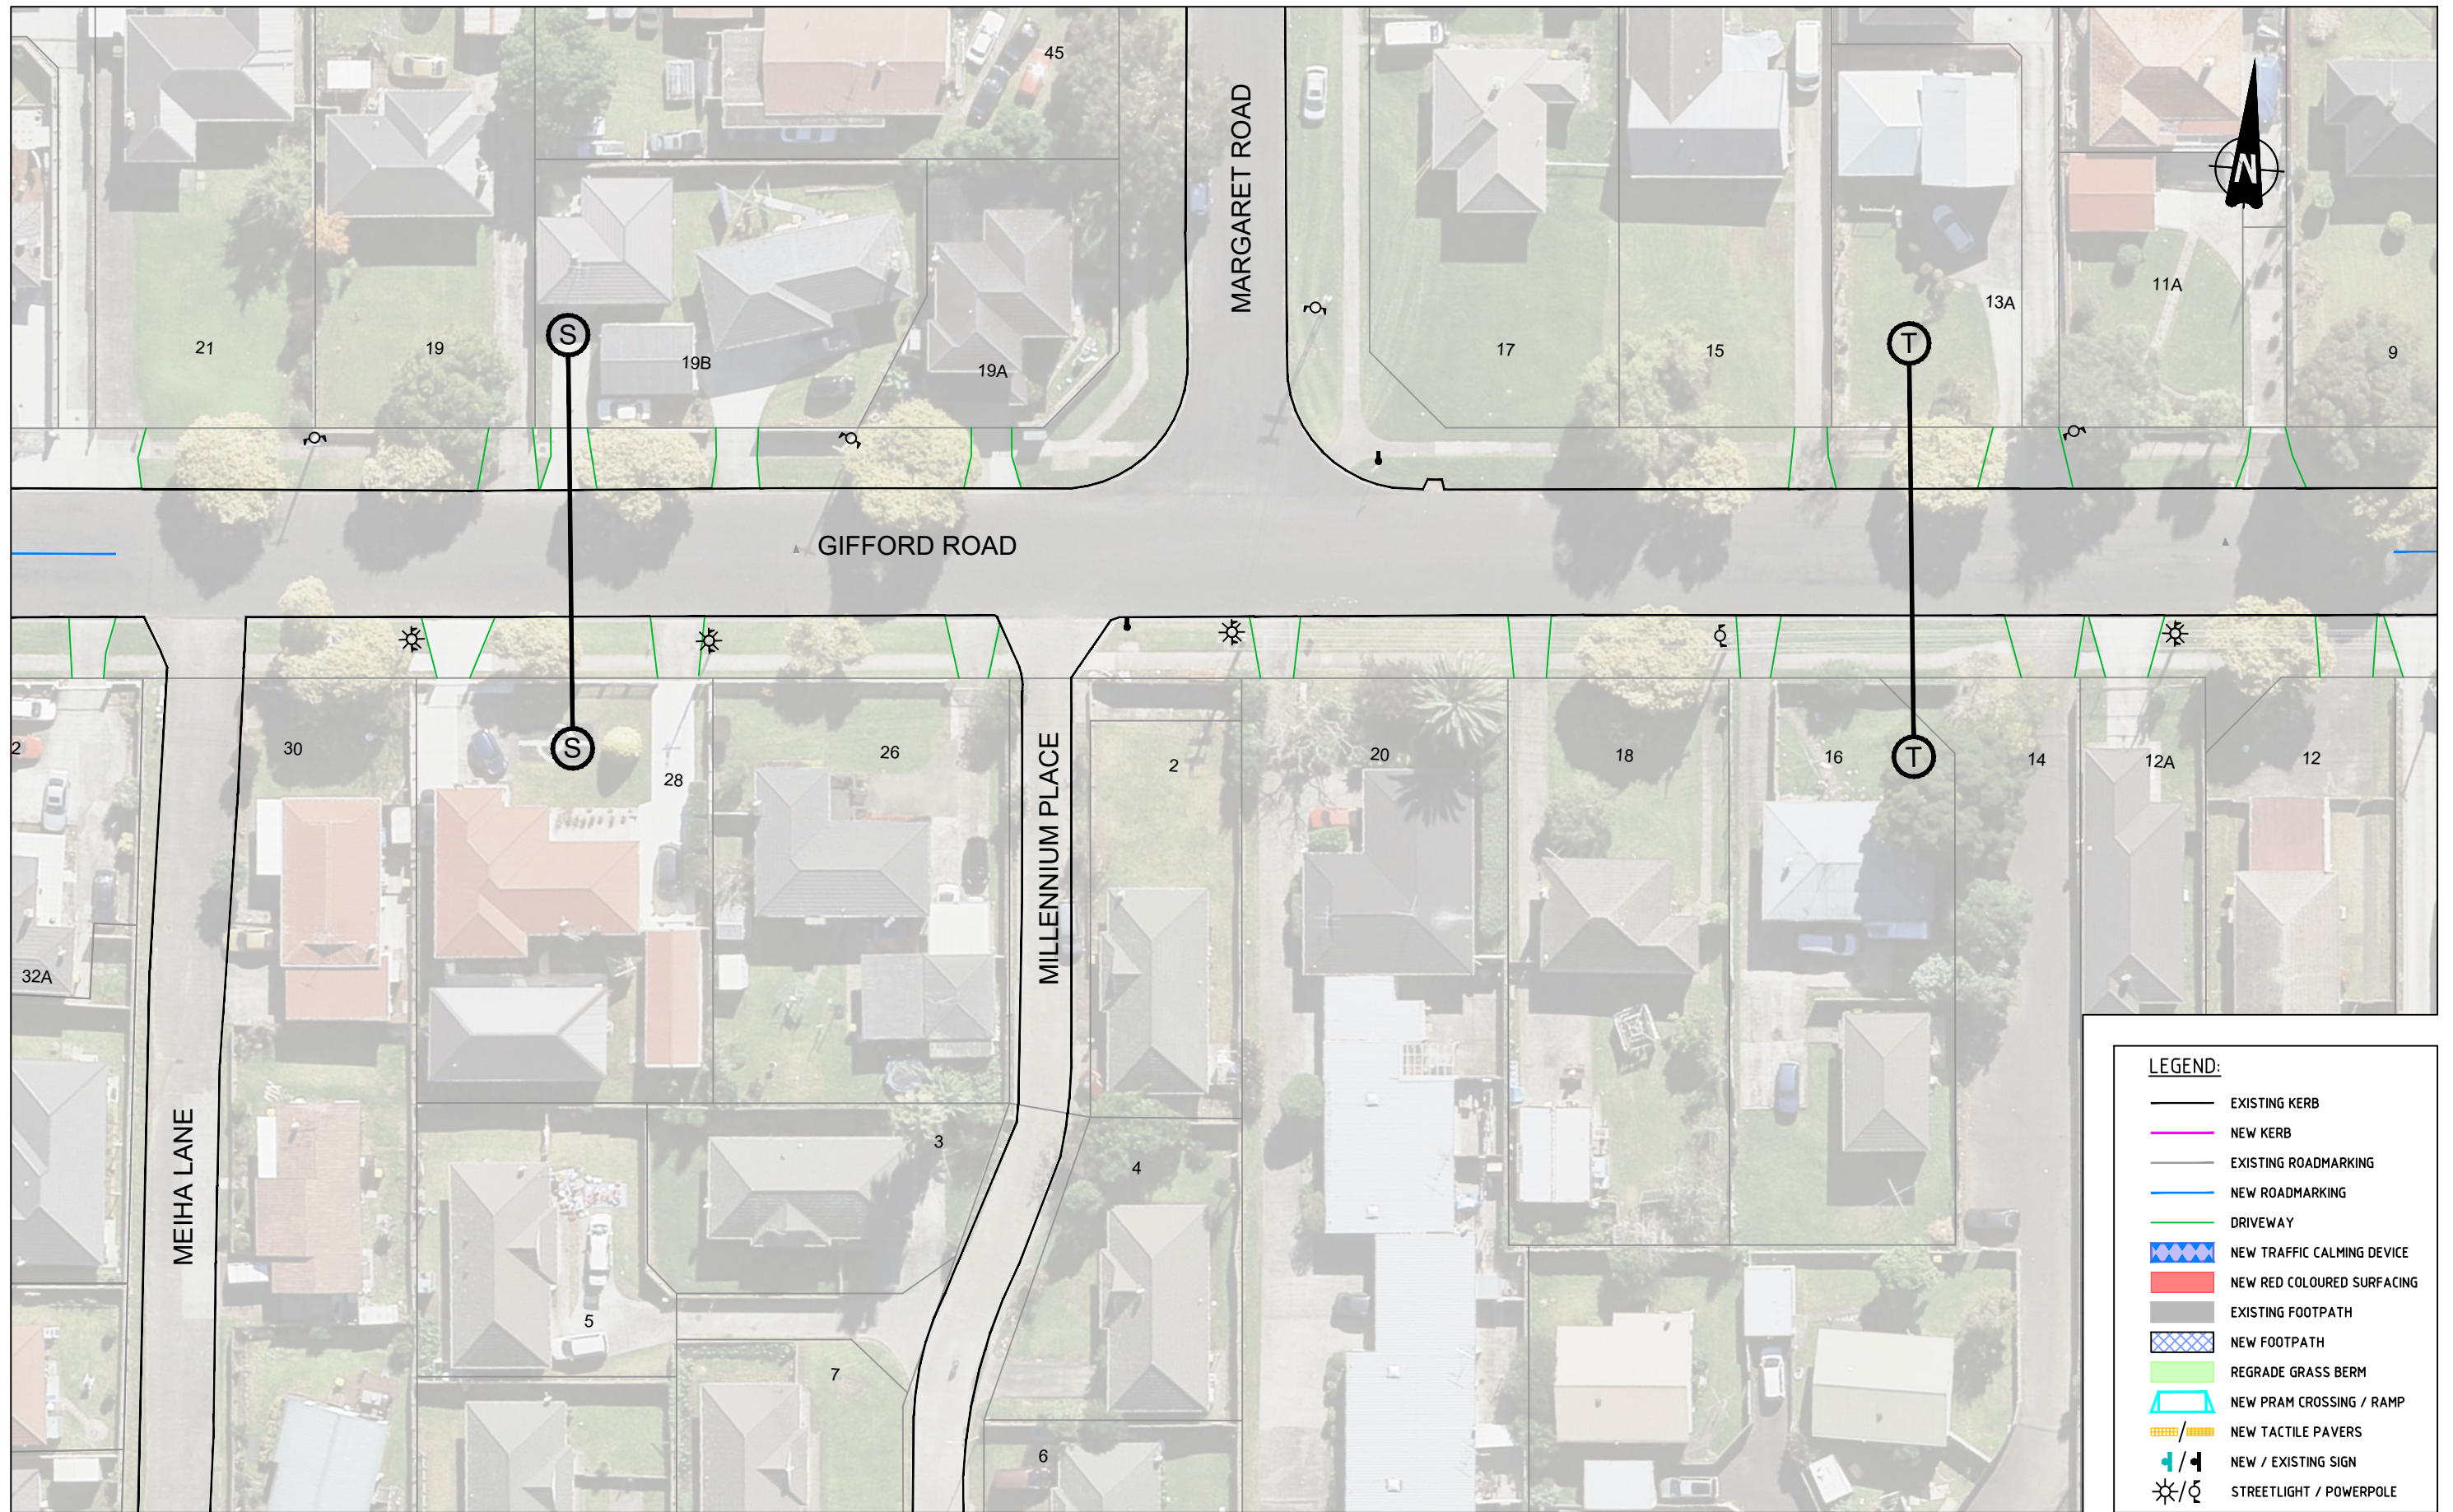



An Auckland Council Organisation



Drawn	WW	Designed	SL
Drafting Check	SL	Design Check	SC
Approved			
Date	29/03/2023		
Scale	1:500 @ A3 SIZE		

Client **AUCKLAND TRANSPORT**
 Project **PAPATOETOE RSM ADVANCED CONCEPT GIFFORD ROAD & HILLSIDE ROAD LAYOUT PLAN WITH CRITICAL DIMENSIONS**
 Original Size **A3** Project No: **T22070** Drawing No: **319** Rev: **B**



CONSULTATION PLAN

B	SECOND ISSUE	WW	SL	SC	3/23
A	FIRST ISSUE	AD	SL	SC	10/22
No	Revision	Note: * indicates signatures on original issue of drawing or last revision of drawing	Drawn	Checked	Approved
					Date

FOR:



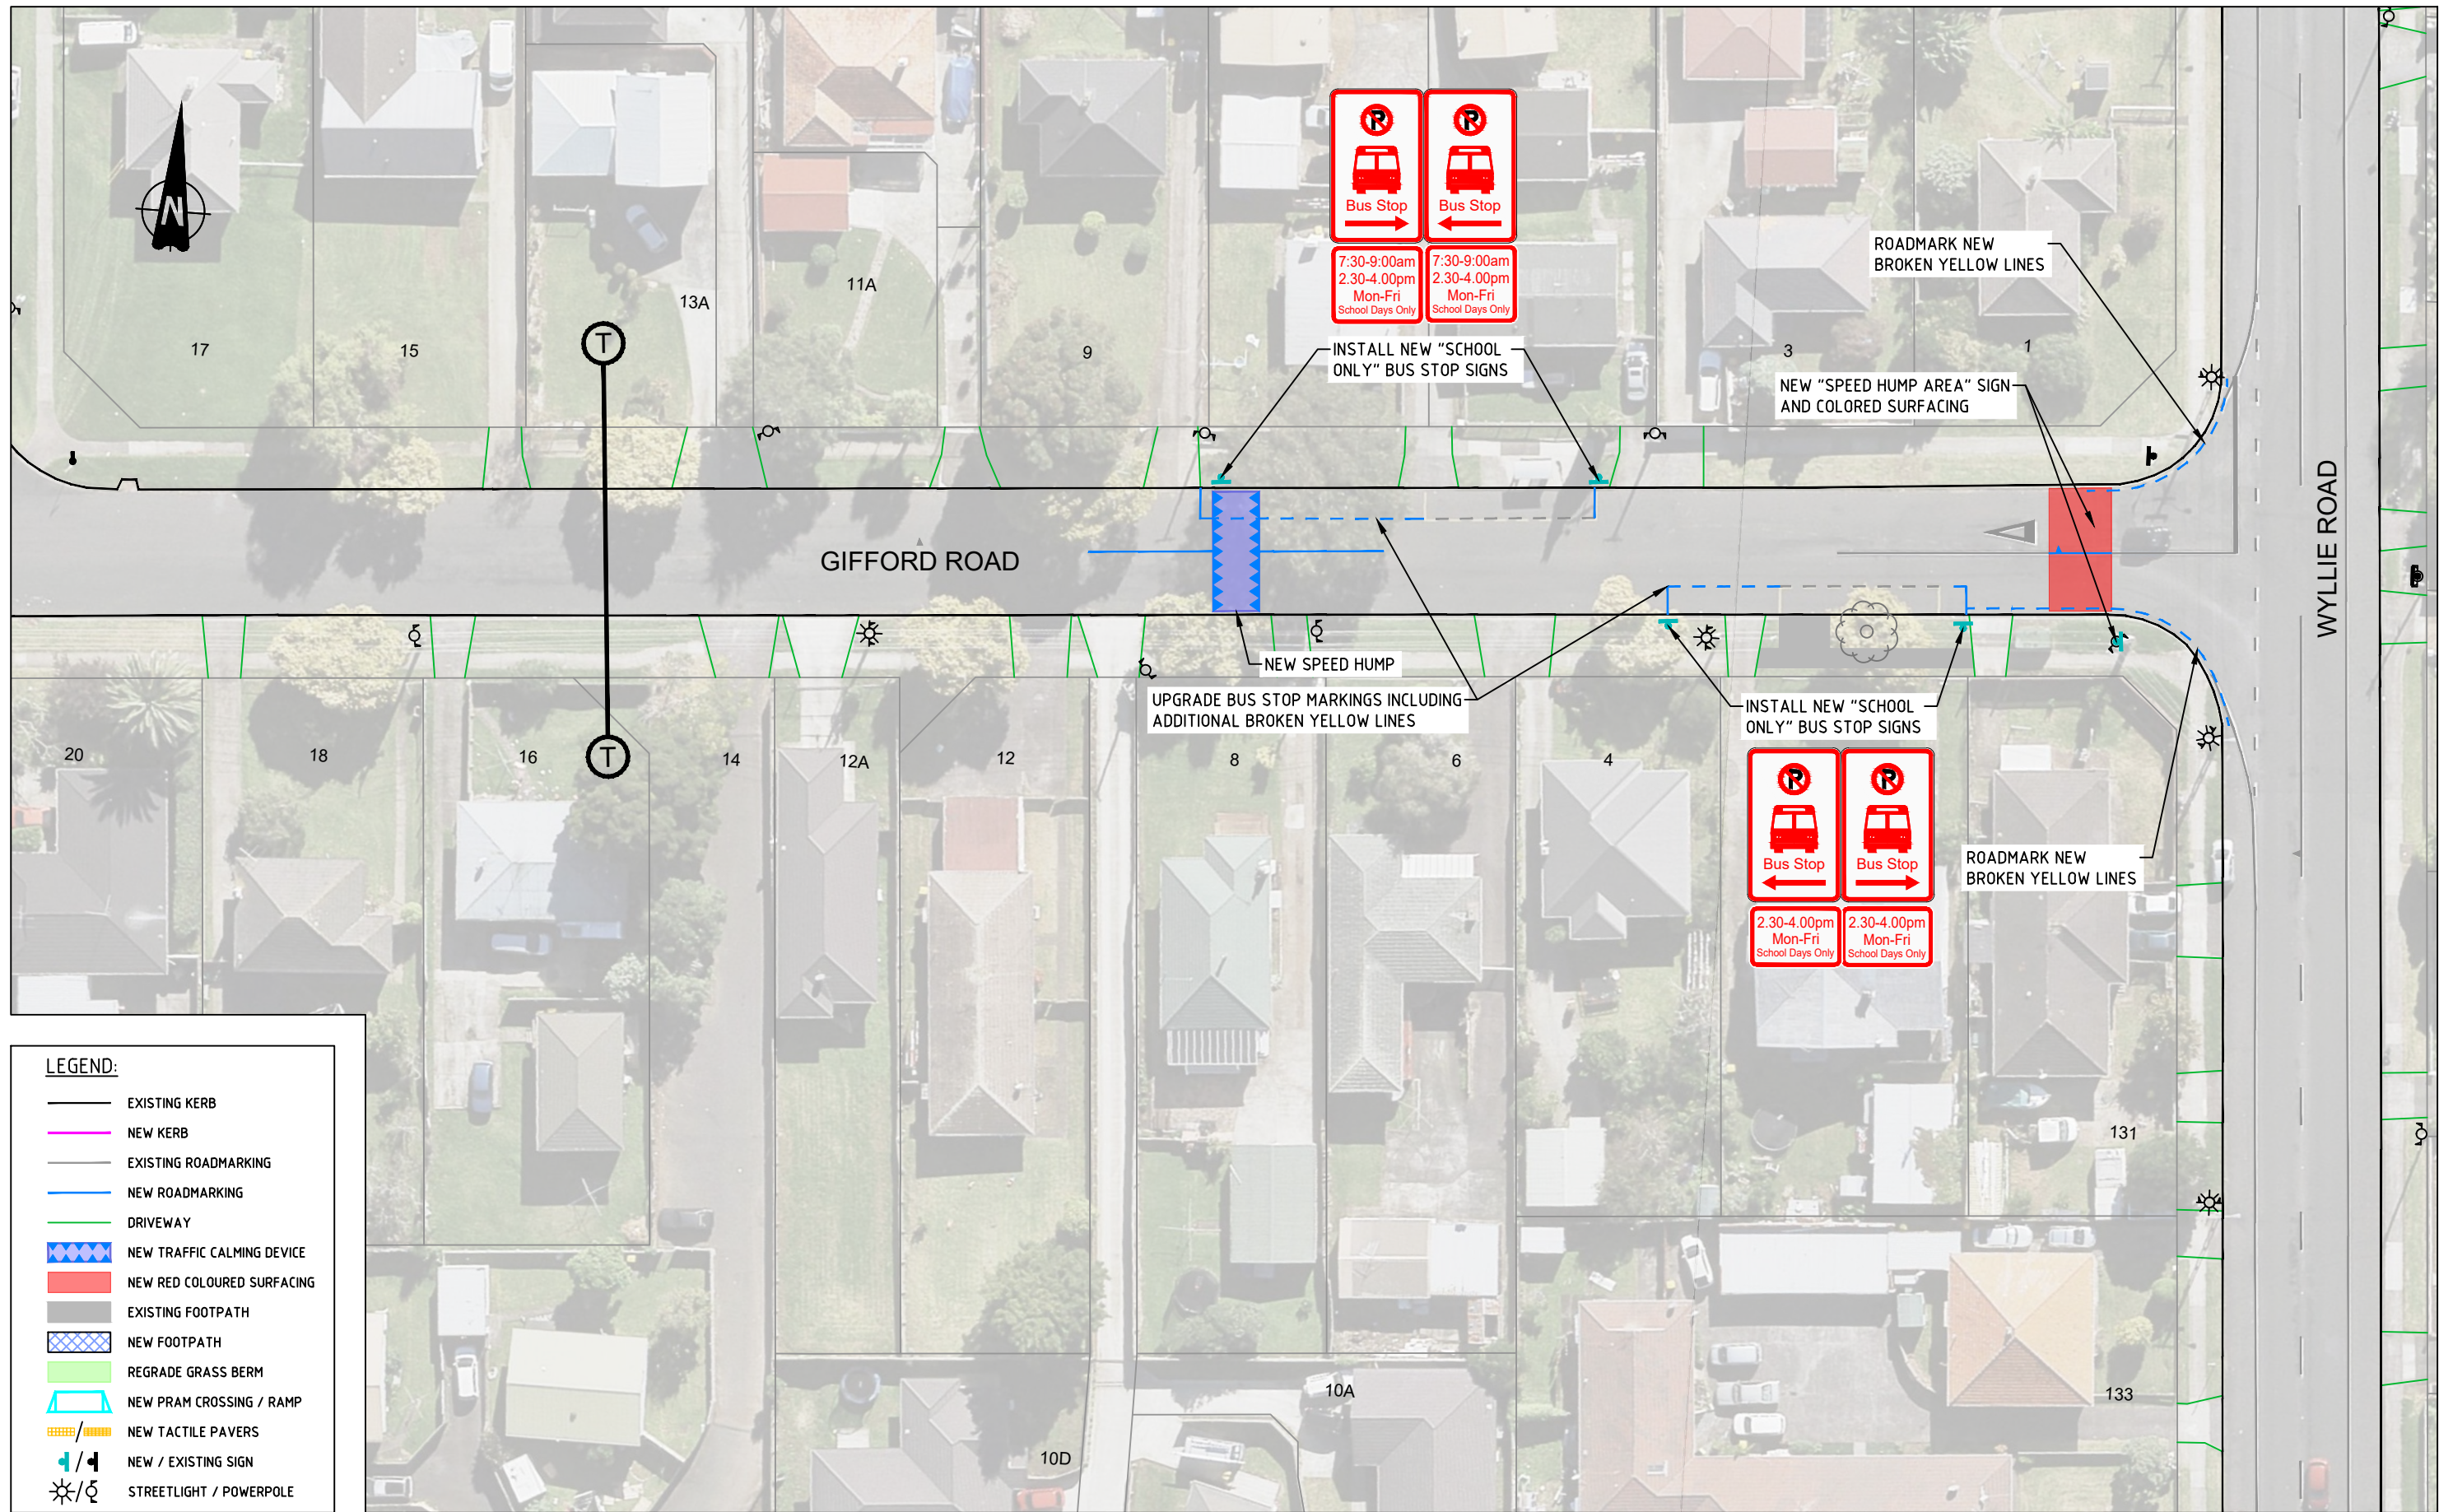

An Auckland Council Organisation



Drawn	WW	Designed	SL
Drafting Check	SL	Design Check	SC
Approved			
Date	29/03/2023		
Scale	1:500 @ A3 SIZE		

Client **AUCKLAND TRANSPORT**
 Project **PAPATOETOE RSM ADVANCED CONCEPT**
GIFFORD ROAD & WYLLIE ROAD
LAYOUT PLAN WITH CRITICAL DIMENSIONS

Original Size **A3** Project No: **T22070** Drawing No: **320** Rev: **B**



LEGEND:

- EXISTING KERB
- NEW KERB
- EXISTING ROADMARKING
- NEW ROADMARKING
- DRIVEWAY
- ▨ NEW TRAFFIC CALMING DEVICE
- ▨ NEW RED COLOURED SURFACING
- ▨ EXISTING FOOTPATH
- ▨ NEW FOOTPATH
- ▨ REGRADE GRASS BERM
- ▨ NEW PRAM CROSSING / RAMP
- ▨ NEW TACTILE PAVERS
- ⚡ NEW / EXISTING SIGN
- ☀️ STREETLIGHT / POWERPOLE

CONSULTATION PLAN

No	Revision	Note: * indicates signatures on original issue of drawing or last revision of drawing	Drawn	Checked	Approved	Date
B	SECOND ISSUE		WW	SL	SC	3/23
A	FIRST ISSUE		AD	SL	SC	10/22

FOR:





Drawn	WW	Designed	SL
Drafting Check	SL	Design Check	SC
Approved			
Date	29/03/2023		
Scale	1:500 @ A3 SIZE		

Client **AUCKLAND TRANSPORT**
 Project **PAPATOETOE RSM ADVANCED CONCEPT**
GIFFORD ROAD & WYLLIE ROAD
LAYOUT PLAN WITH CRITICAL DIMENSIONS

Original Size **A3** Project No: **T22070** Drawing No: **321** Rev: **B**