

LEGEND:

- EXISTING KERB
- NEW KERB
- EXISTING ROADMARKING
- NEW ROADMARKING
- DRIVEWAY
- NEW TRAFFIC CALMING DEVICE
- NEW RED COLOURED SURFACING
- EXISTING FOOTPATH
- NEW FOOTPATH
- REGRADE GRASS BERM
- NEW PRAM CROSSING / RAMP
- NEW TACTILE PAVERS
- NEW / EXISTING SIGN
- STREETLIGHT / POWERPOLE


CONSULTATION PLAN

No	Revision	Note: * indicates signatures on original issue of drawing or last revision of drawing	Drawn	Checked	Approved	Date
B	SECOND ISSUE		WW	SL	SC	3/23
A	FIRST ISSUE		AD	SL	SC	10/22



Drawn	WW	Designed	SL
Drafting Check	SL	Design Check	SC
Approved			
Date	29/03/2023		
Scale	1:500 @ A3 SIZE		

Client	AUCKLAND TRANSPORT		
Project	PAPATOETOE RSM ADVANCED CONCEPT HILL ROAD & HILLSIDE ROAD LAYOUT PLAN WITH CRITICAL DIMENSIONS		
Original Size	A3	Project No:	T22070
Drawing No:	301	Rev:	B

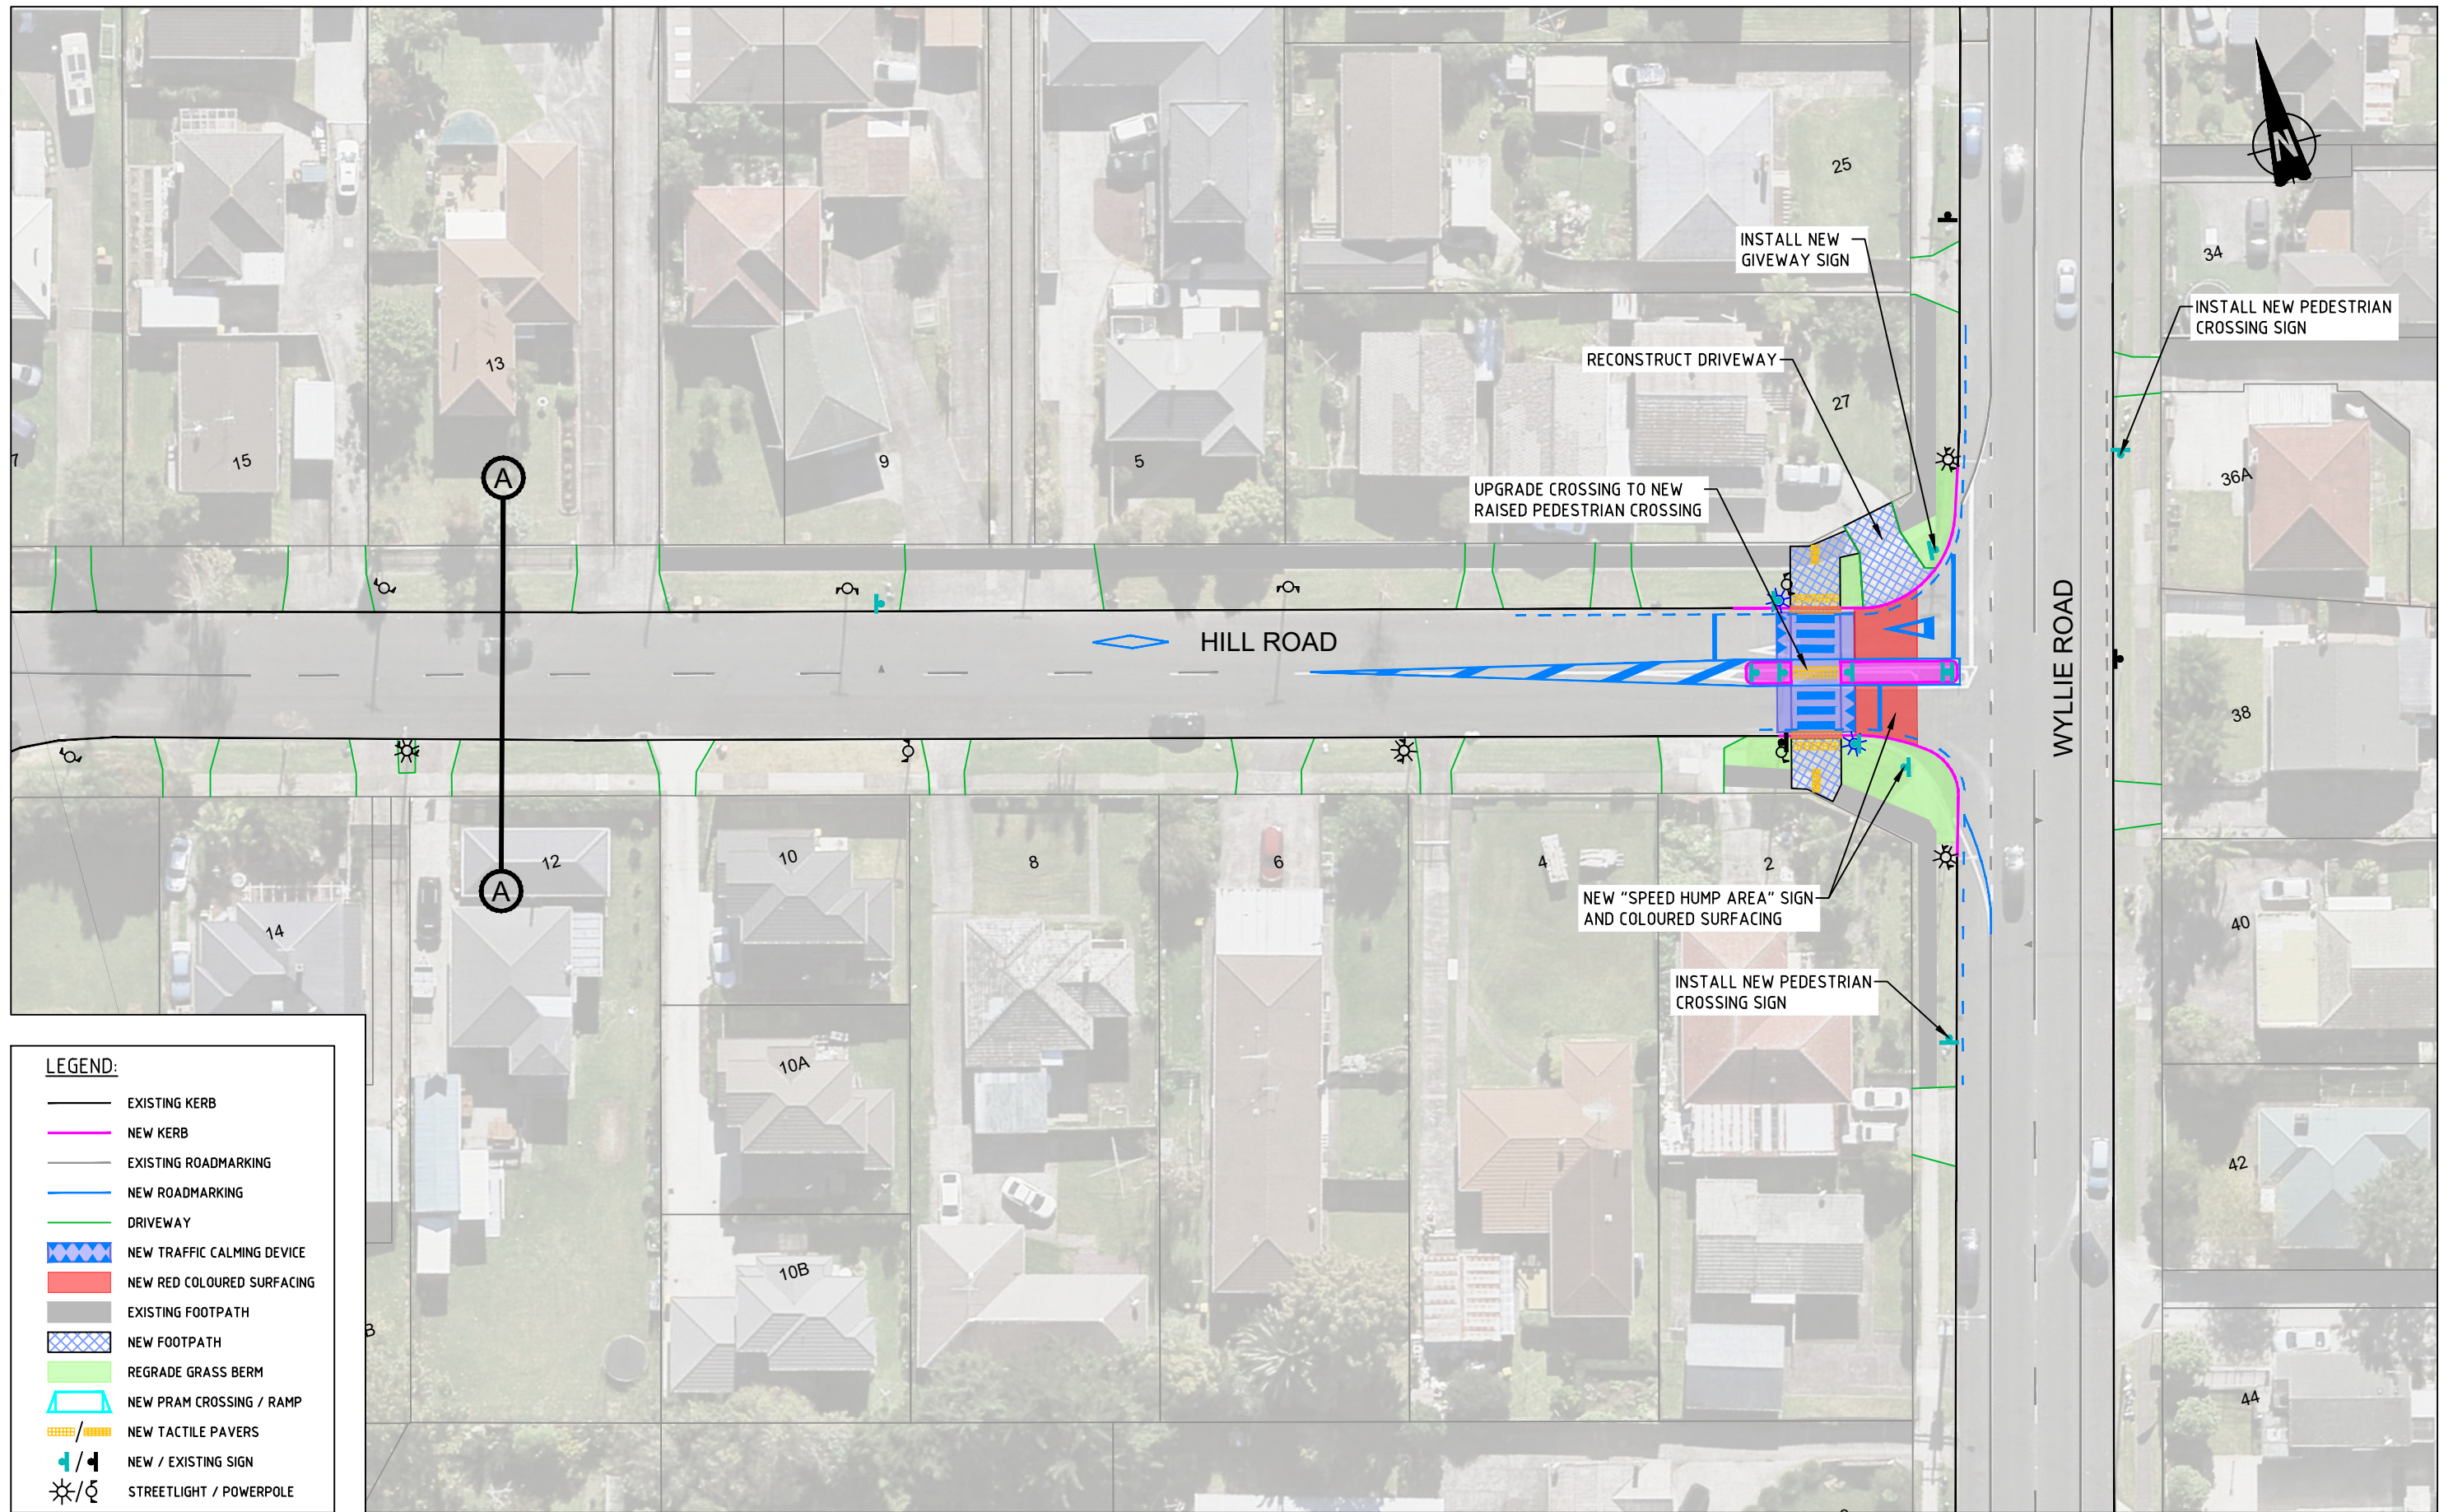

LEGEND:

- EXISTING KERB
- NEW KERB
- EXISTING ROADMARKING
- NEW ROADMARKING
- DRIVEWAY
- NEW TRAFFIC CALMING DEVICE
- NEW RED COLOURED SURFACING
- EXISTING FOOTPATH
- NEW FOOTPATH
- REGRADE GRASS BERM
- NEW PRAM CROSSING / RAMP
- NEW TACTILE PAVERS
- NEW / EXISTING SIGN
- STREETLIGHT / POWERPOLE

CONSULTATION PLAN

B	SECOND ISSUE	WW	SL	SC	3/23
A	FIRST ISSUE	AD	SL	SC	10/22
No	Revision	Drawn	Checked	Approved	Date

Note: * indicates signatures on original issue of drawing or last revision of drawing



Drawn	WW	Designed	SL
Drafting Check	SL	Design Check	SC
Approved			
Date	29/03/2023		
Scale	1:500 @ A3 SIZE		

Client	AUCKLAND TRANSPORT		
Project	PAPATOETOE RSM ADVANCED CONCEPT HILL ROAD & WYLLIE ROAD LAYOUT PLAN WITH CRITICAL DIMENSIONS		
Original Size	A3	Project No:	T22070
Drawing No:	302	Rev:	B