



LEGEND:

- EXISTING KERB
- NEW KERB
- EXISTING ROADMARKING
- NEW ROADMARKING
- DRIVEWAY
- NEW TRAFFIC CALMING DEVICE
- NEW RED COLOURED SURFACING
- EXISTING FOOTPATH
- NEW FOOTPATH
- REGRADE GRASS BERM
- NEW PRAM CROSSING / RAMP
- NEW TACTILE PAVERS
- NEW / EXISTING SIGN
- STREETLIGHT / POWERPOLE

CONSULTATION PLAN

No	Revision	Note: * indicates signatures on original issue of drawing or last revision of drawing	Drawn	Checked	Approved	Date
B	SECOND ISSUE		WW	SL	SC	3/23
A	FIRST ISSUE		AD	SL	SC	10/22


FOR:





Drawn	WW	Designed	SL
Drafting Check	SL	Design Check	SC
Approved			
Date	29/03/2023		
Scale	1:500 @ A3 SIZE		

Client **AUCKLAND TRANSPORT**
 Project **PAPATOETOE RSM ADVANCED CONCEPT HILLSIDE ROAD & QUINTAL PLACE LAYOUT PLAN WITH CRITICAL DIMENSIONS**
 Original Size **A3** Project No: **T22070** Drawing No: **308** Rev: **B**

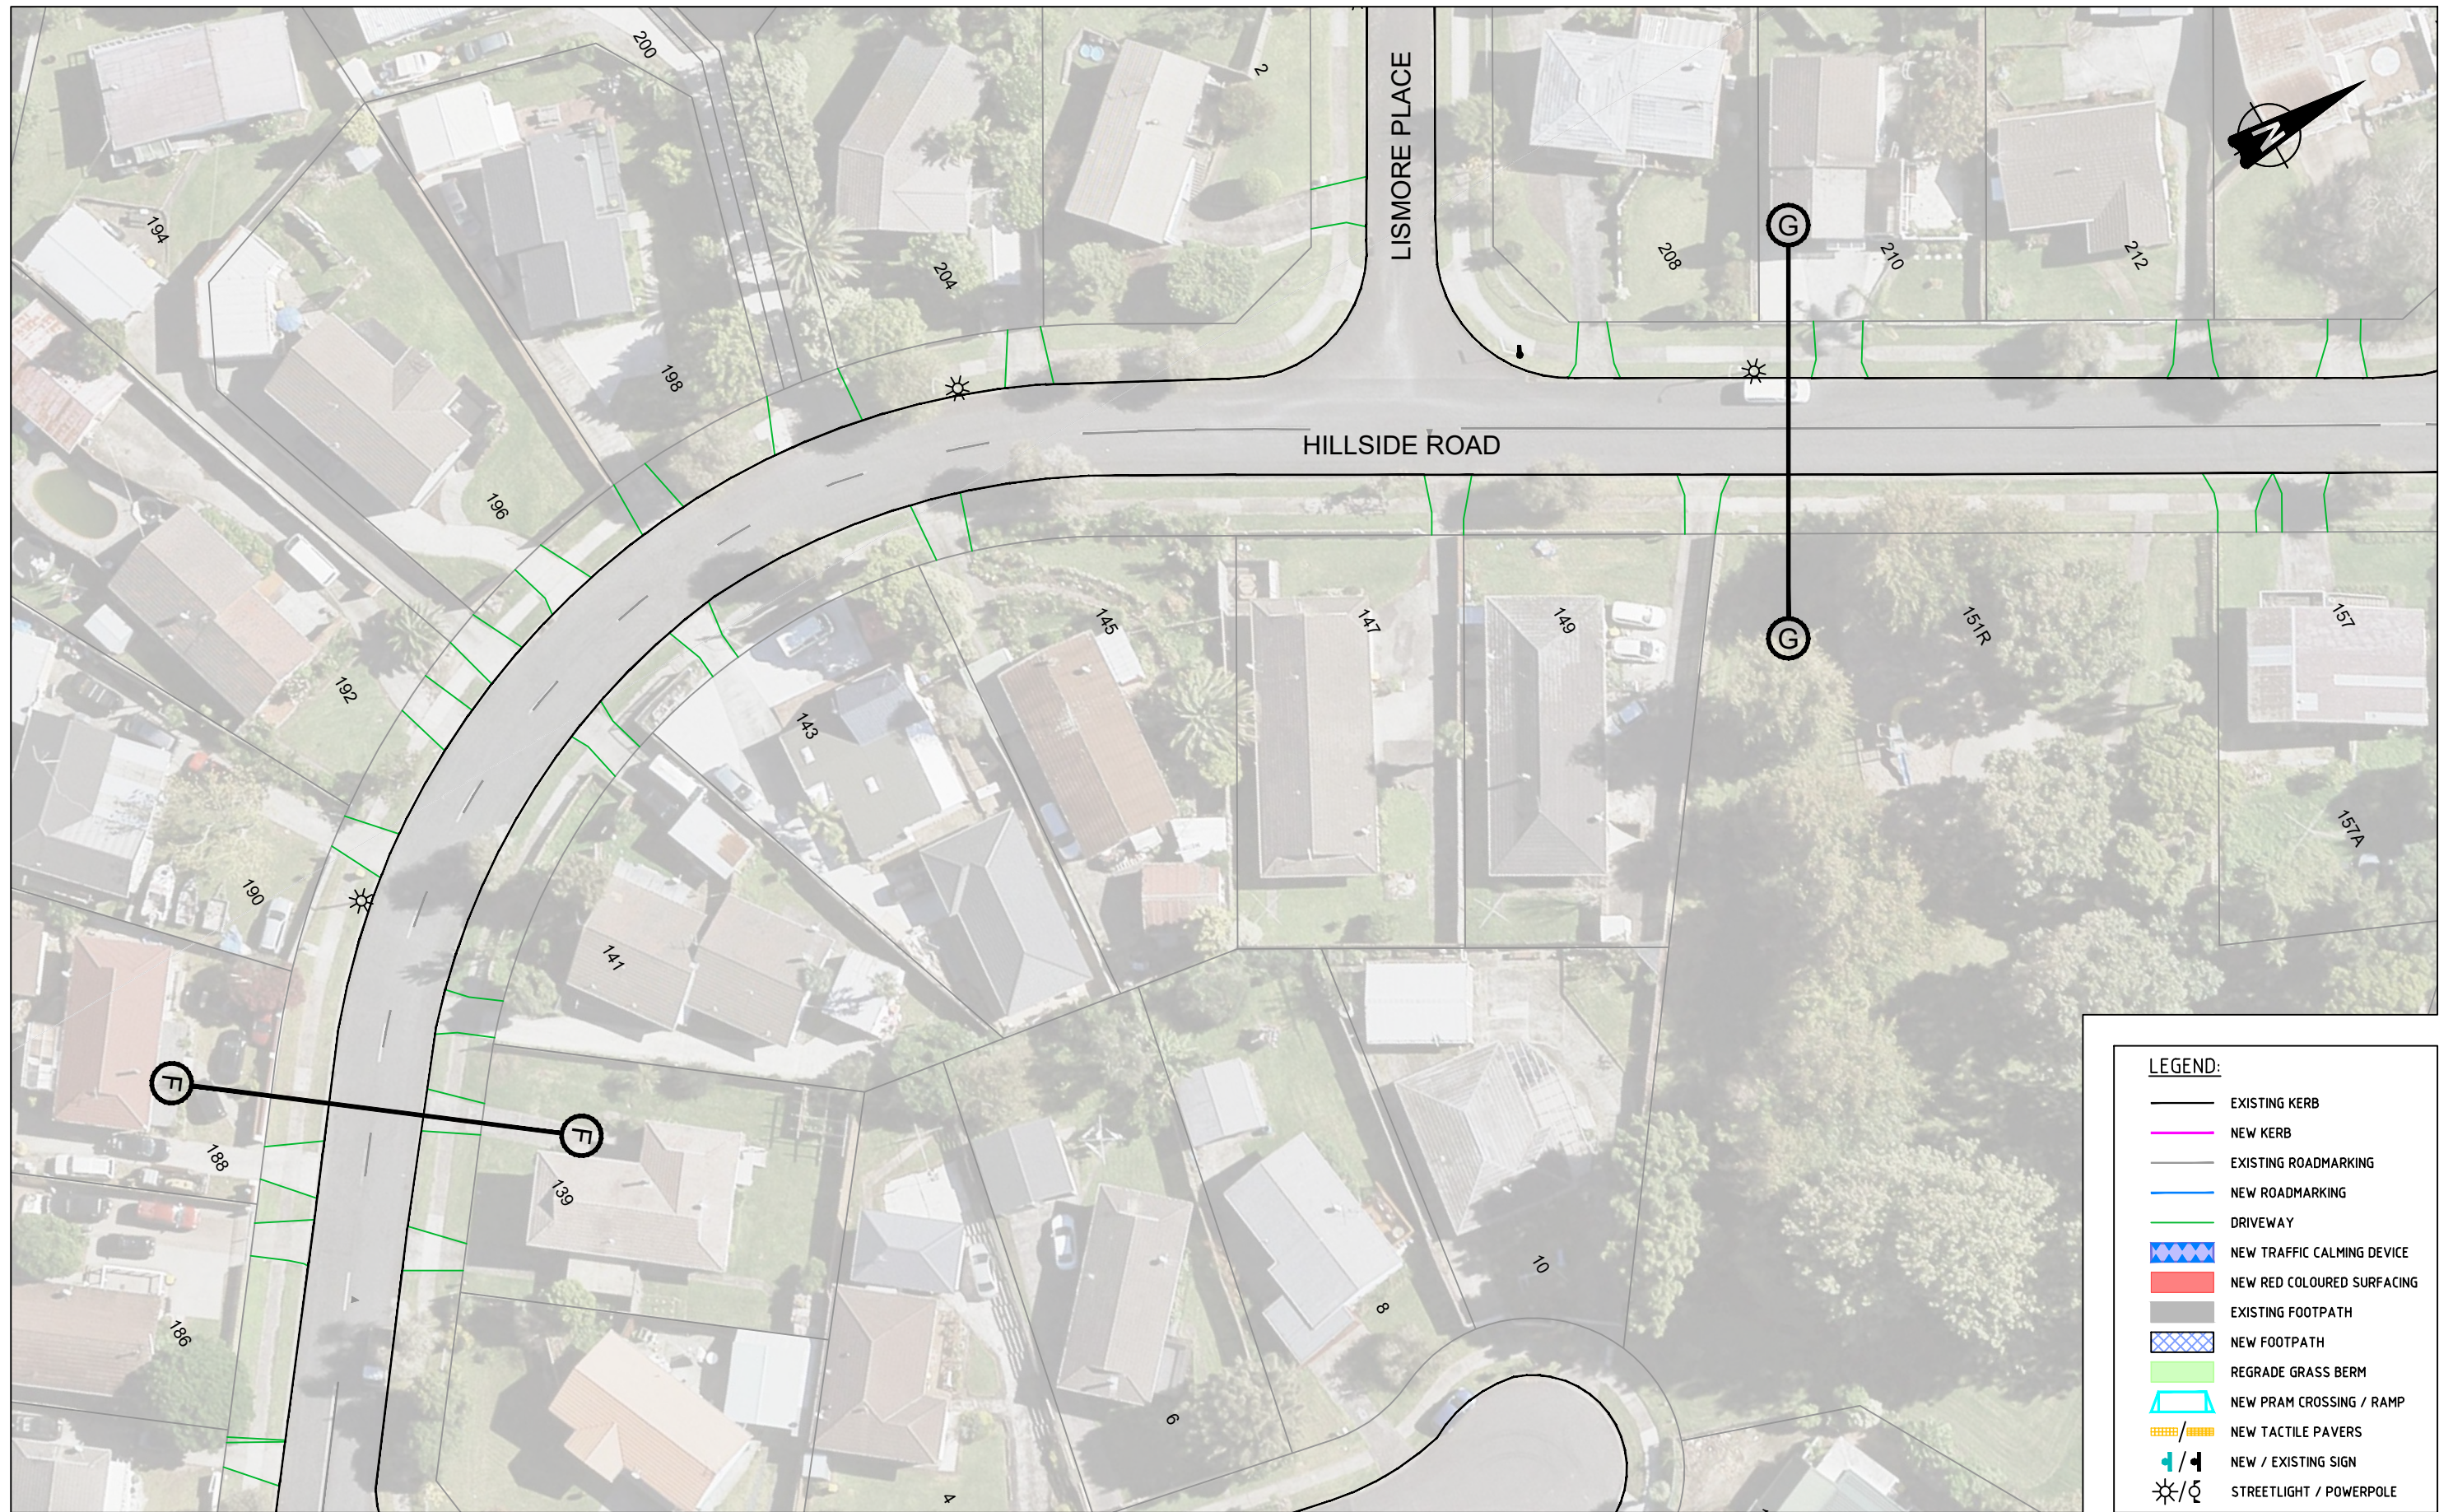

LEGEND:

- EXISTING KERB
- NEW KERB
- EXISTING ROADMARKING
- NEW ROADMARKING
- DRIVEWAY
- NEW TRAFFIC CALMING DEVICE
- NEW RED COLOURED SURFACING
- EXISTING FOOTPATH
- NEW FOOTPATH
- REGRADE GRASS BERM
- NEW PRAM CROSSING / RAMP
- NEW TACTILE PAVERS
- NEW / EXISTING SIGN
- ☀️ / ⚡️ STREETLIGHT / POWERPOLE

CONSULTATION PLAN

B	SECOND ISSUE	WW	SL	SC	3/23
A	FIRST ISSUE	AD	SL	SC	10/22
No	Revision	Note: * indicates signatures on original issue of drawing or last revision of drawing	Drawn	Checked	Approved
					Date

FOR:





Drawn	WW	Designed	SL
Drafting Check	SL	Design Check	SC
Approved			
Date	29/03/2023		
Scale	1:500 @ A3 SIZE		

Client **AUCKLAND TRANSPORT**
 Project **PAPATOETOE RSM ADVANCED CONCEPT HILLSIDE ROAD & LISIMORE PLACE LAYOUT PLAN WITH CRITICAL DIMENSIONS**
 Original Size **A3** Project No: **T22070** Drawing No: **309** Rev: **B**



LEGEND:

- EXISTING KERB
- NEW KERB
- EXISTING ROADMARKING
- NEW ROADMARKING
- DRIVEWAY
- NEW TRAFFIC CALMING DEVICE
- NEW RED COLOURED SURFACING
- EXISTING FOOTPATH
- NEW FOOTPATH
- REGRADE GRASS BERM
- NEW PRAM CROSSING / RAMP
- NEW TACTILE PAVERS
- NEW / EXISTING SIGN
- STREETLIGHT / POWERPOLE


CONSULTATION PLAN

B	SECOND ISSUE	WW	SL	SC	3/23	
A	FIRST ISSUE	AD	SL	SC	10/22	
No	Revision	Note: * indicates signatures on original issue of drawing or last revision of drawing	Drawn	Checked	Approved	Date



Drawn	WW	Designed	SL
Drafting Check	SL	Design Check	SC
Approved			
Date	29/03/2023		
Scale	1:500 @ A3 SIZE		

Client	AUCKLAND TRANSPORT		
Project	PAPATOETOE RSM ADVANCED CONCEPT HILLSIDE ROAD & BENDALE PLACE LAYOUT PLAN WITH CRITICAL DIMENSIONS		
Original Size	A3	Project No:	T22070
Drawing No:	310	Rev:	B

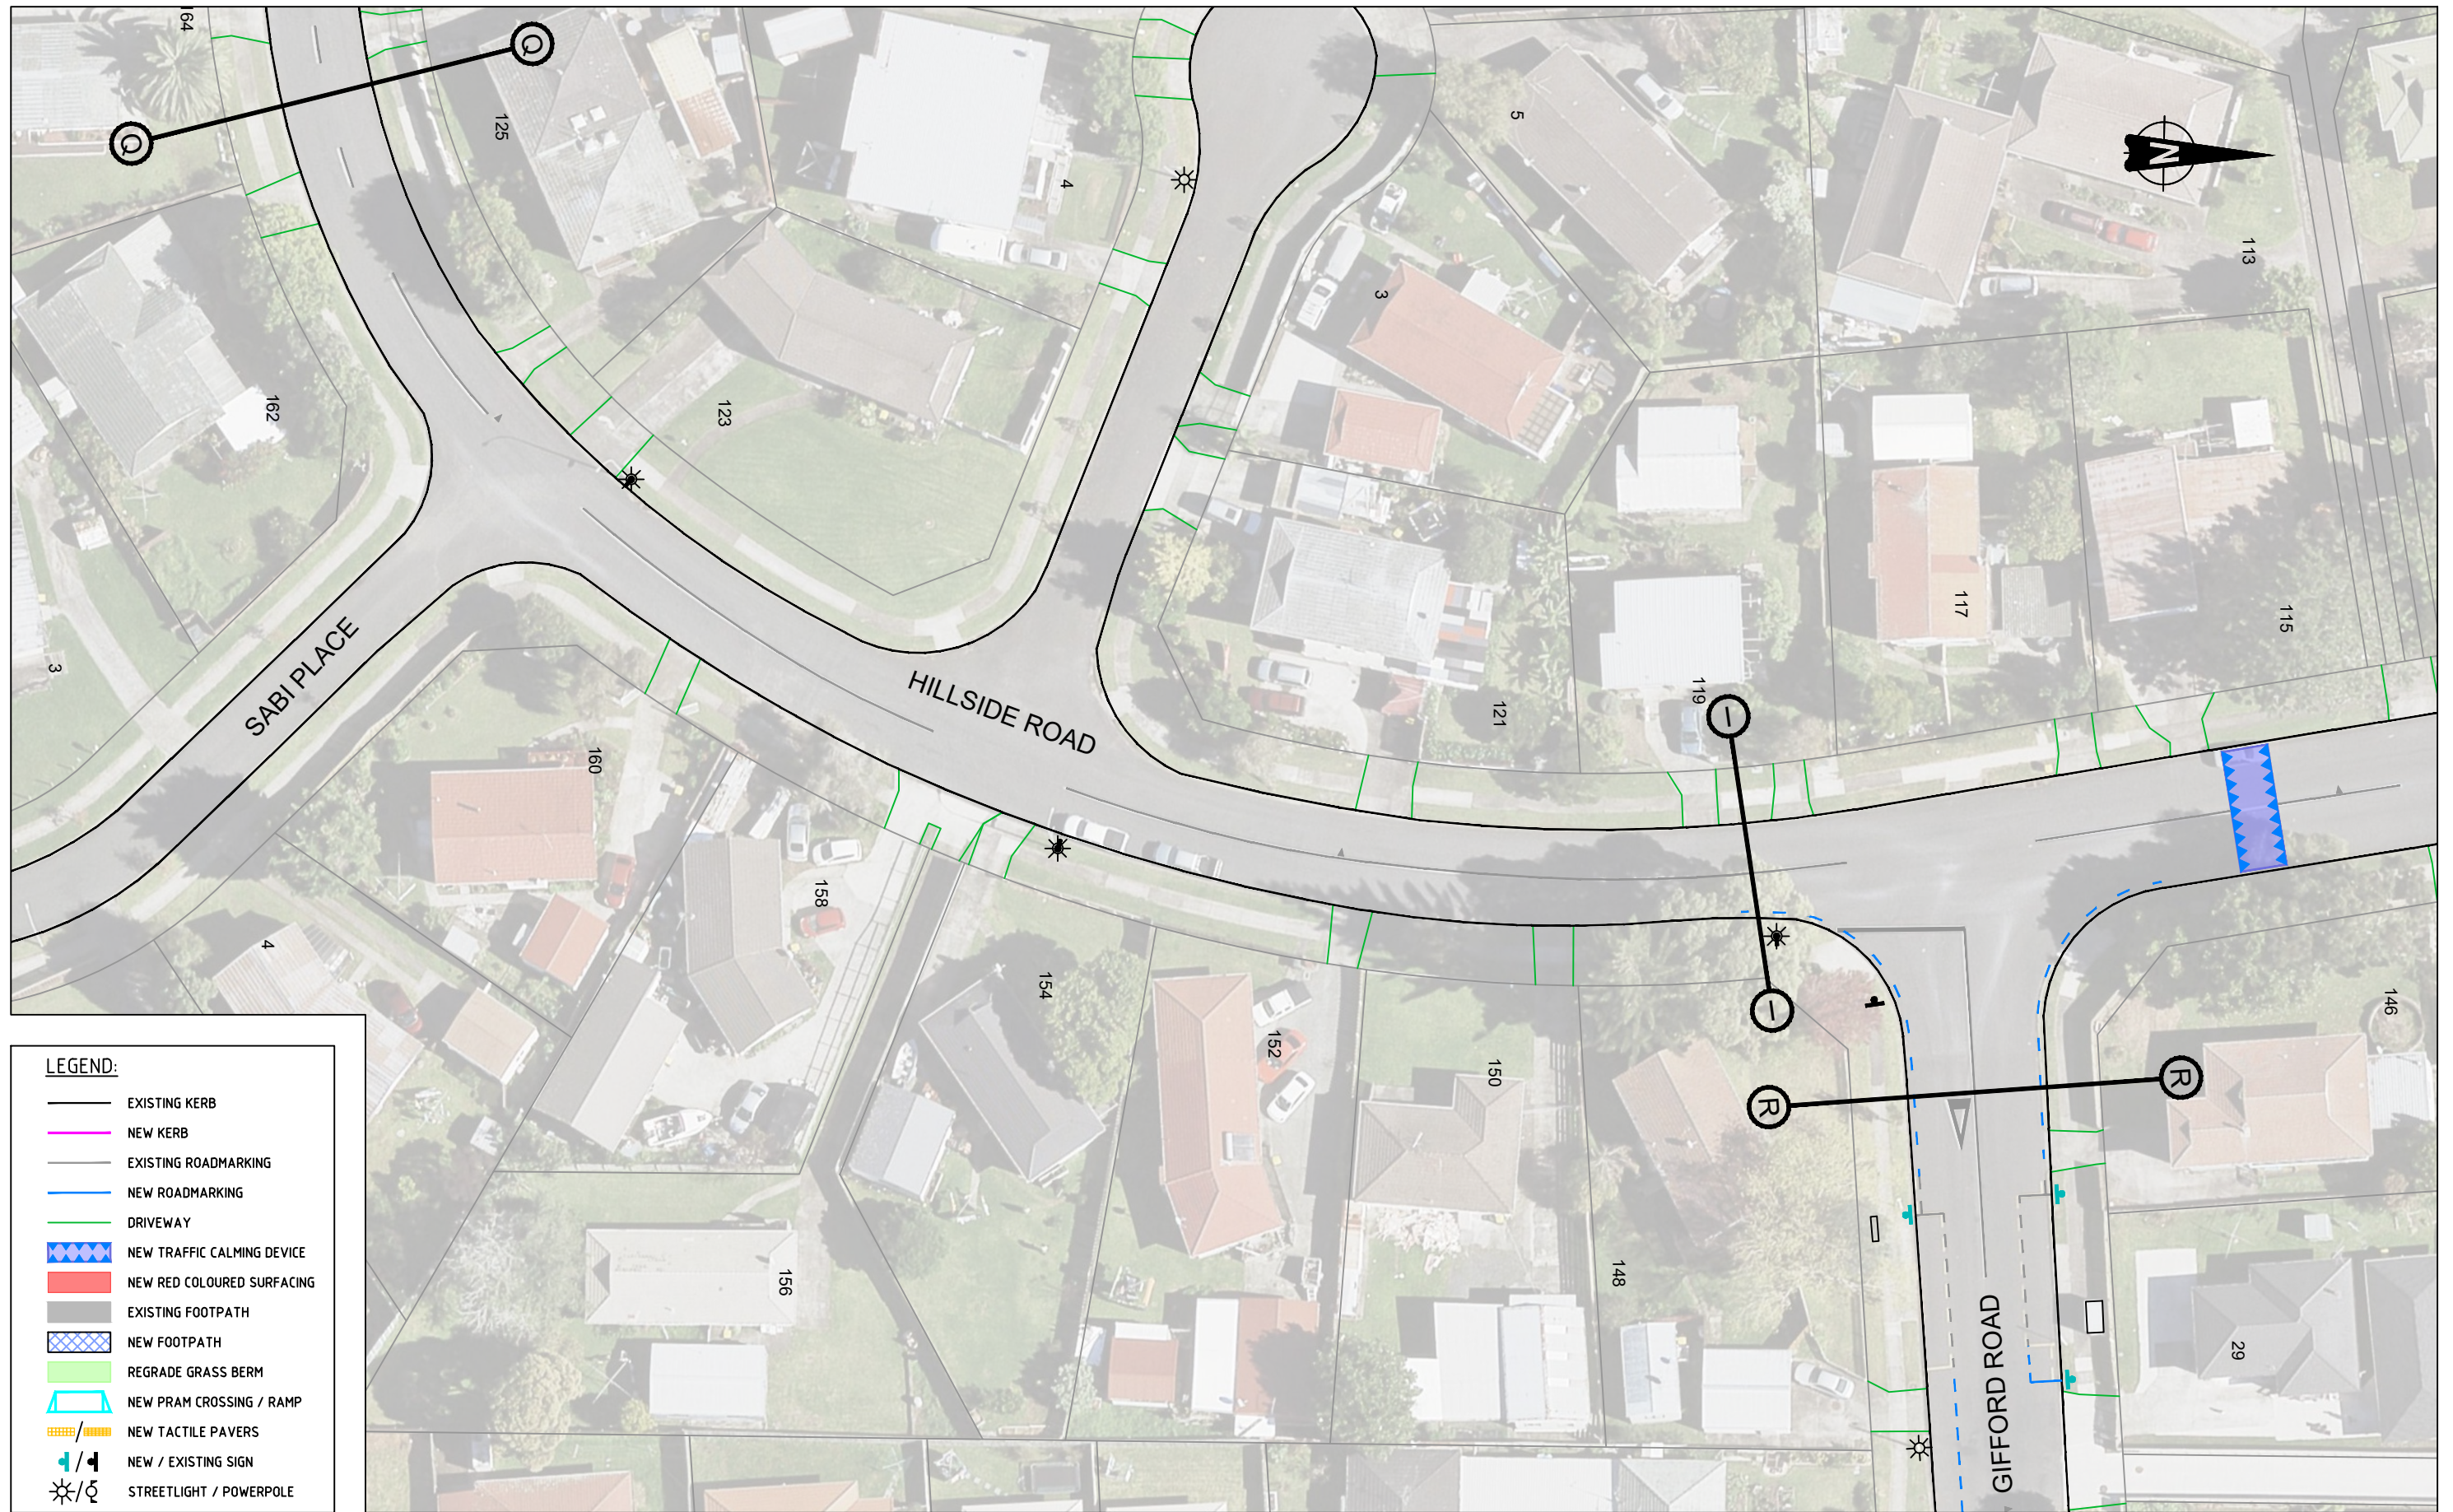

CONSULTATION PLAN

No	Revision	Note: * indicates signatures on original issue of drawing or last revision of drawing	Drawn	Checked	Approved	Date
B	SECOND ISSUE		WW	SL	SC	3/23
A	FIRST ISSUE		AD	SL	SC	10/22

FOR:




An Auckland Council Organisation




Drawn	WW	Designed	SL
Drafting Check	SL	Design Check	SC
Approved			
Date	29/03/2023		
Scale	1:500 @ A3 SIZE		

Client **AUCKLAND TRANSPORT**
 Project **PAPATOETOE RSM ADVANCED CONCEPT
 HILLSIDE ROAD & SABI PLACE
 LAYOUT PLAN WITH CRITICAL DIMENSIONS**

Original Size **A3** Project No: **T22070** Drawing No: **311** Rev: **B**

LEGEND:

-  EXISTING KERB
-  NEW KERB
-  EXISTING ROADMARKING
-  NEW ROADMARKING
-  DRIVEWAY
-  NEW TRAFFIC CALMING DEVICE
-  NEW RED COLOURED SURFACING
-  EXISTING FOOTPATH
-  NEW FOOTPATH
-  REGRADE GRASS BERM
-  NEW PRAM CROSSING / RAMP
-  NEW TACTILE PAVERS
-  NEW / EXISTING SIGN
-  STREETLIGHT / POWERPOLE

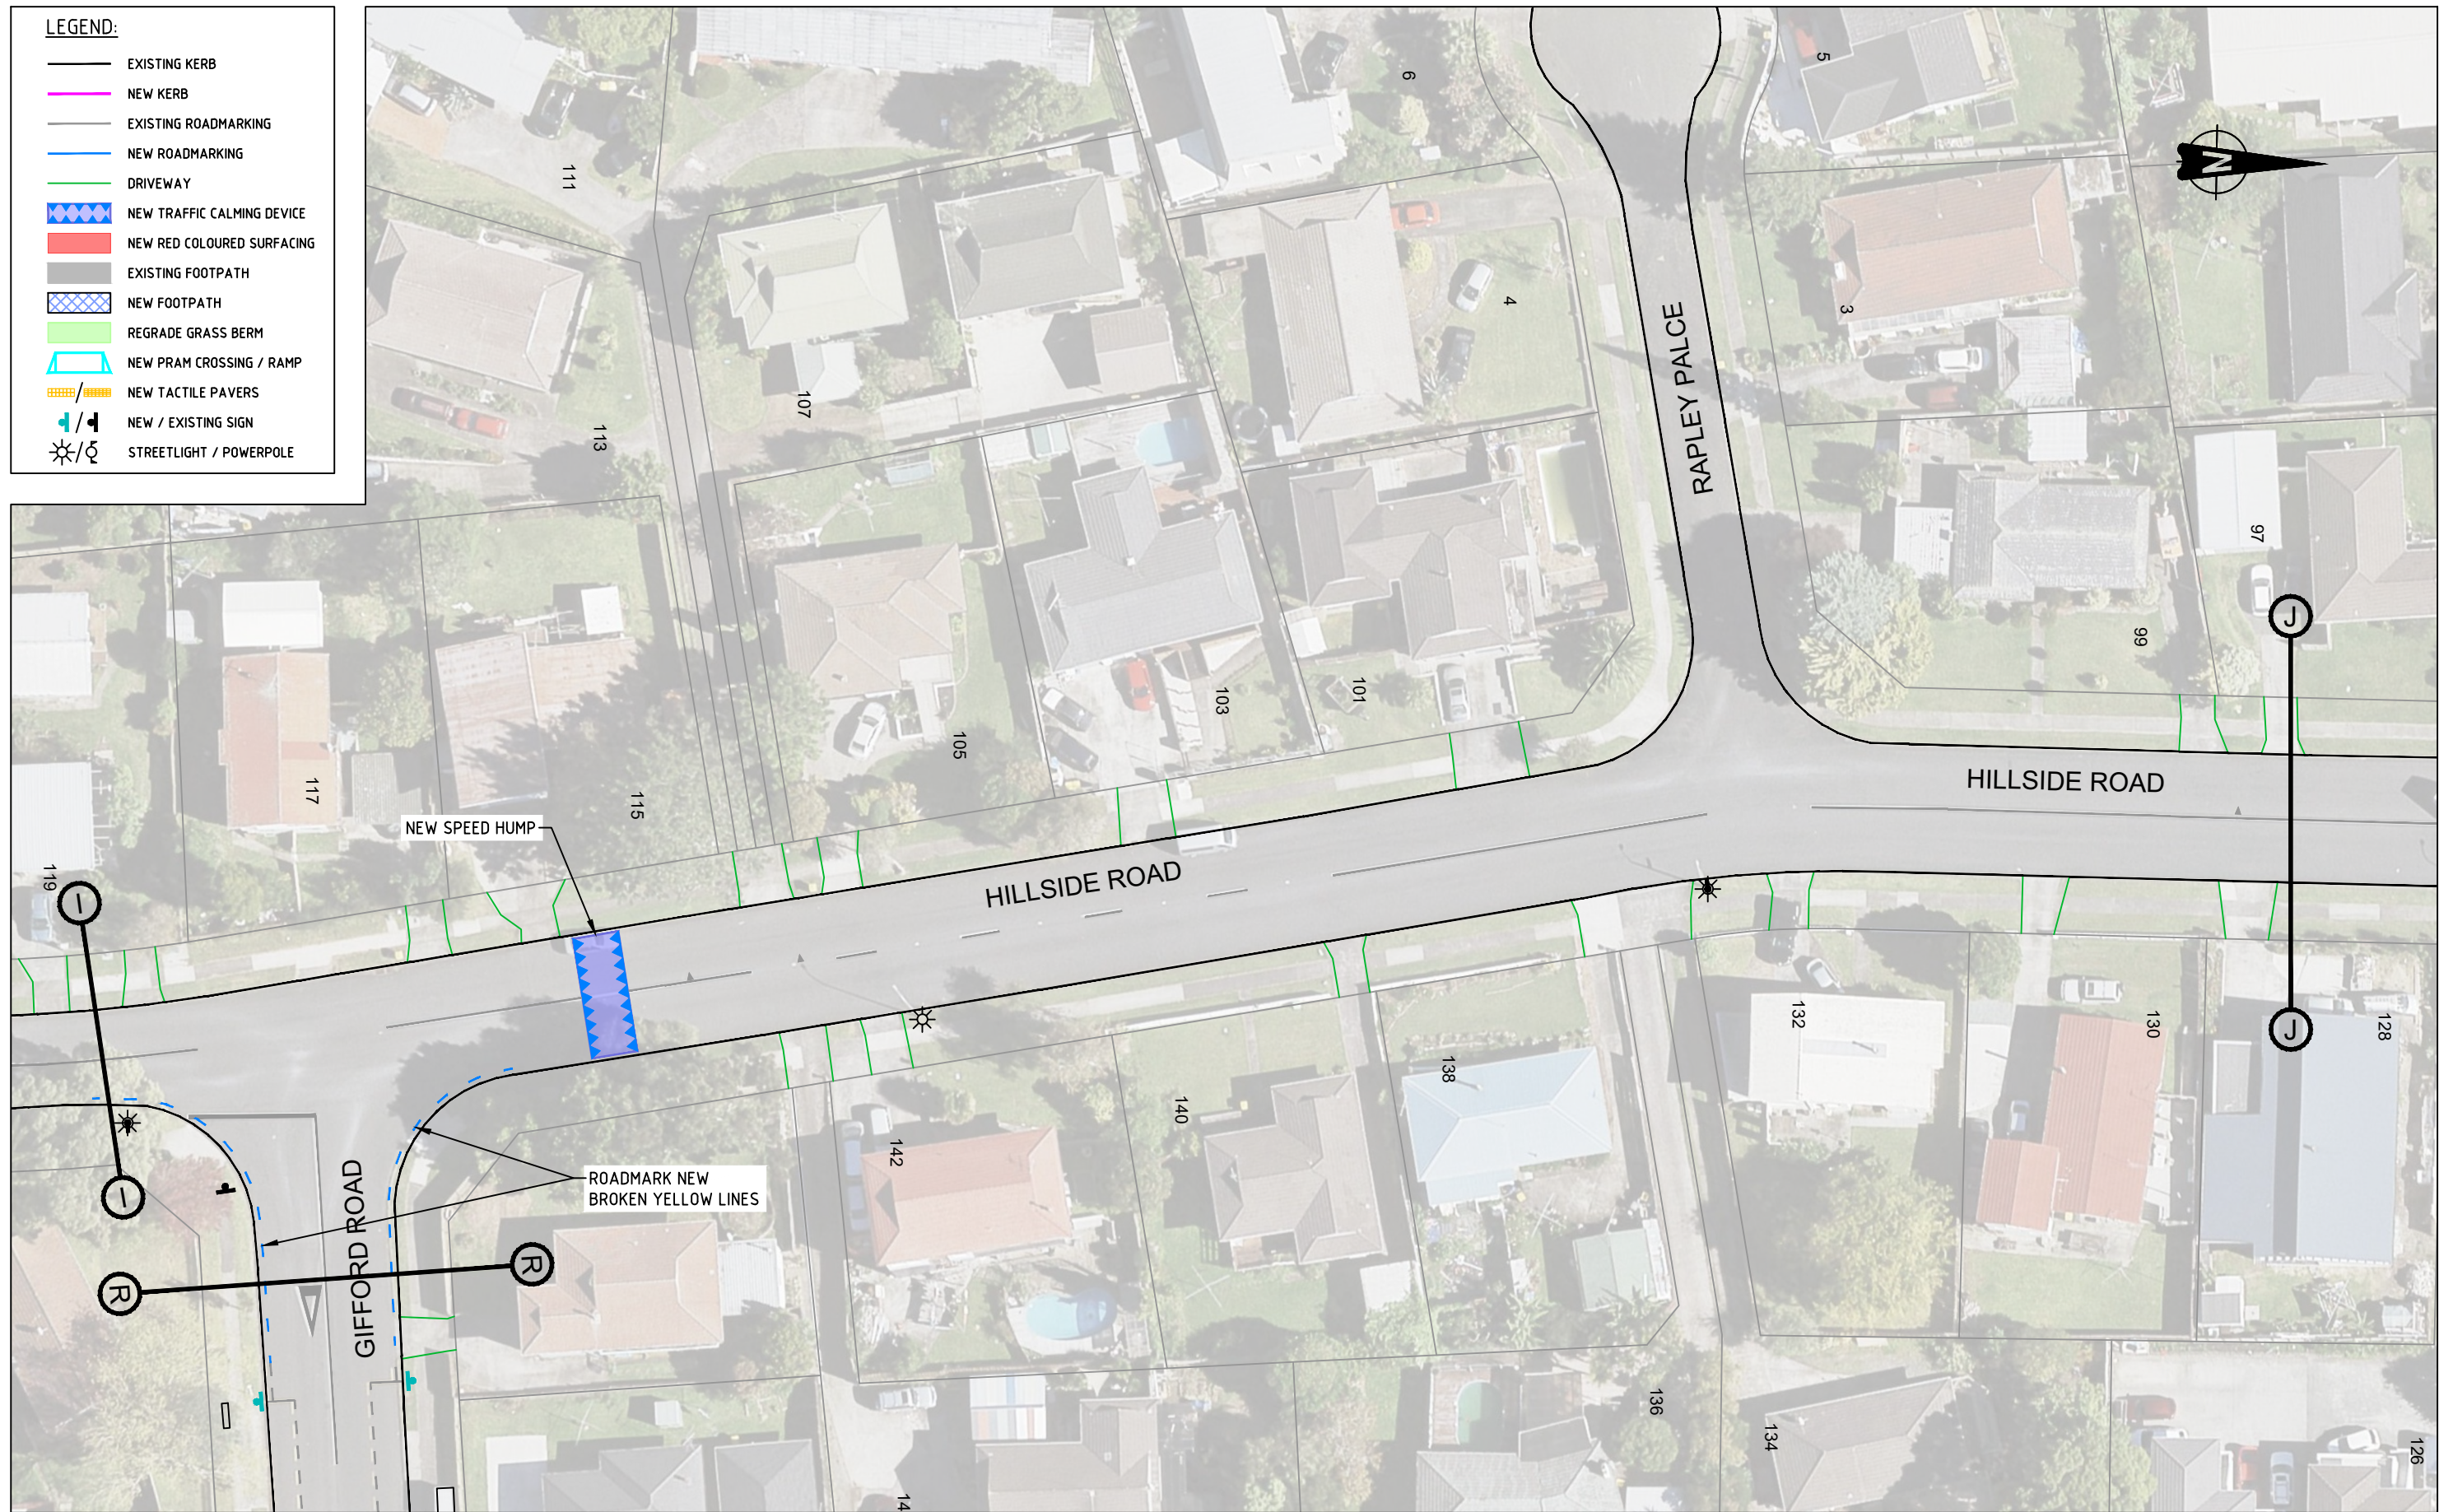

CONSULTATION PLAN

No	Revision	Note: * indicates signatures on original issue of drawing or last revision of drawing	Drawn	Checked	Approved	Date
B	SECOND ISSUE		WW	SL	SC	3/23
A	FIRST ISSUE		AD	SL	SC	10/22

FOR:





Drawn	WW	Designed	SL
Drafting Check	SL	Design Check	SC
Approved			
Date	29/03/2023		
Scale	1:500 @ A3 SIZE		

Client **AUCKLAND TRANSPORT**
 Project **PAPATOETOE RSM ADVANCED CONCEPT HILLSIDE ROAD & GIFFORD ROAD LAYOUT PLAN WITH CRITICAL DIMENSIONS**
 Original Size **A3** Project No: **T22070** Drawing No: **312** Rev: **B**



LEGEND:

- EXISTING KERB
- NEW KERB
- EXISTING ROADMARKING
- NEW ROADMARKING
- DRIVEWAY
- NEW TRAFFIC CALMING DEVICE
- NEW RED COLOURED SURFACING
- EXISTING FOOTPATH
- NEW FOOTPATH
- REGRADE GRASS BERM
- NEW PRAM CROSSING / RAMP
- NEW TACTILE PAVERS
- NEW / EXISTING SIGN
- STREETLIGHT / POWERPOLE

CONSULTATION PLAN

No	Revision	Note: * indicates signatures on original issue of drawing or last revision of drawing	Drawn	Checked	Approved	Date
B	SECOND ISSUE		WW	SL	SC	3/23
A	FIRST ISSUE		AD	SL	SC	10/22

FOR:





An Auckland Council Organisation



Drawn	WW	Designed	SL
Drafting Check	SL	Design Check	SC
Approved			
Date	29/03/2023		
Scale	1:500 @ A3 SIZE		

Client **AUCKLAND TRANSPORT**
 Project **PAPATOETOE RSM ADVANCED CONCEPT**
95 HILLSIDE ROAD
LAYOUT PLAN WITH CRITICAL DIMENSIONS

Original Size **A3** Project No: **T22070** Drawing No: **313** Rev: **B**

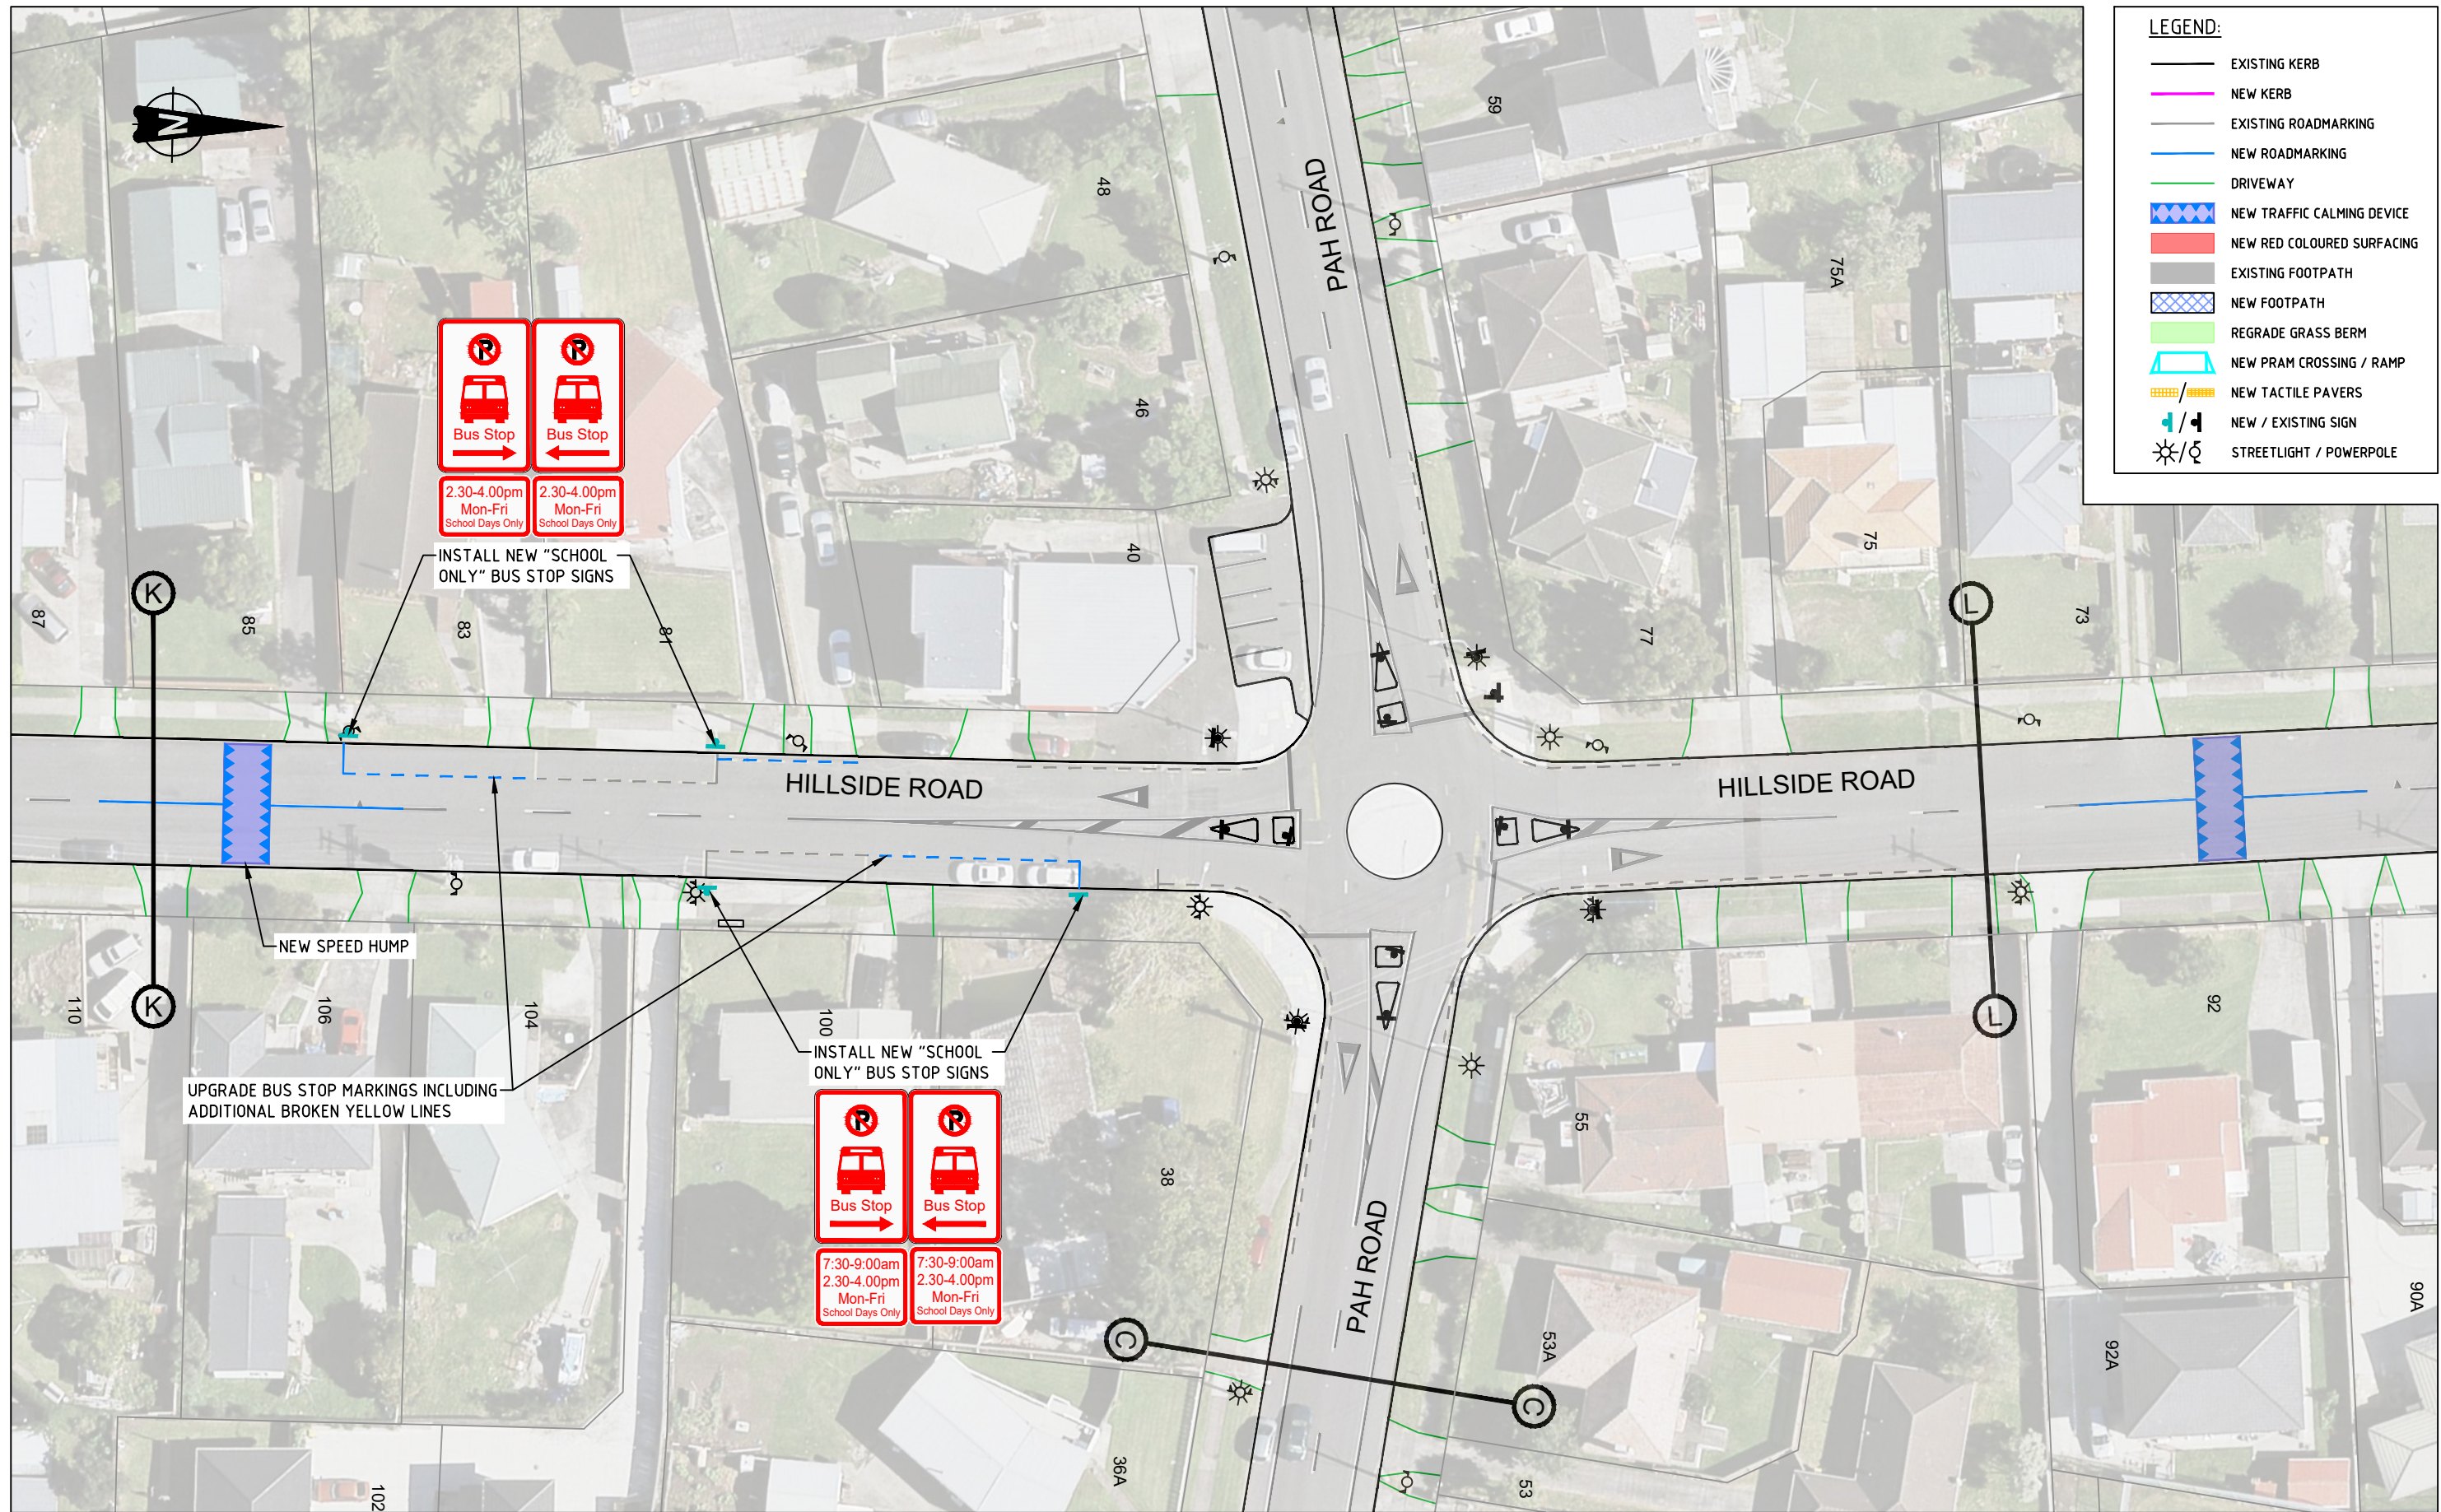

CONSULTATION PLAN

No	Revision	Note: * indicates signatures on original issue of drawing or last revision of drawing	Drawn	Checked	Approved	Date
B	SECOND ISSUE		WW	SL	SC	3/23
A	FIRST ISSUE		AD	SL	SC	10/22

FOR:




An Auckland Council Organisation



Drawn	WW	Designed	SL
Drafting Check	SL	Design Check	SC
Approved			
Date	29/03/2023		
Scale	1:500 @ A3 SIZE		

Client **AUCKLAND TRANSPORT**
 Project **PAPATOETOE RSM ADVANCED CONCEPT
 HILLSIDE ROAD & PAH ROAD
 LAYOUT PLAN WITH CRITICAL DIMENSIONS**

Original Size **A3** Project No: **T22070** Drawing No: **314** Rev: **B**



LEGEND:

- EXISTING KERB
- NEW KERB
- EXISTING ROADMARKING
- NEW ROADMARKING
- DRIVEWAY
- NEW TRAFFIC CALMING DEVICE
- NEW RED COLOURED SURFACING
- EXISTING FOOTPATH
- NEW FOOTPATH
- REGRADE GRASS BERM
- NEW PRAM CROSSING / RAMP
- NEW TACTILE PAVERS
- NEW / EXISTING SIGN
- STREETLIGHT / POWERPOLE

CONSULTATION PLAN

No	Revision	Note: * indicates signatures on original issue of drawing or last revision of drawing	Drawn	Checked	Approved	Date
B	SECOND ISSUE		WW	SL	SC	3/23
A	FIRST ISSUE		AD	SL	SC	10/22

FOR:












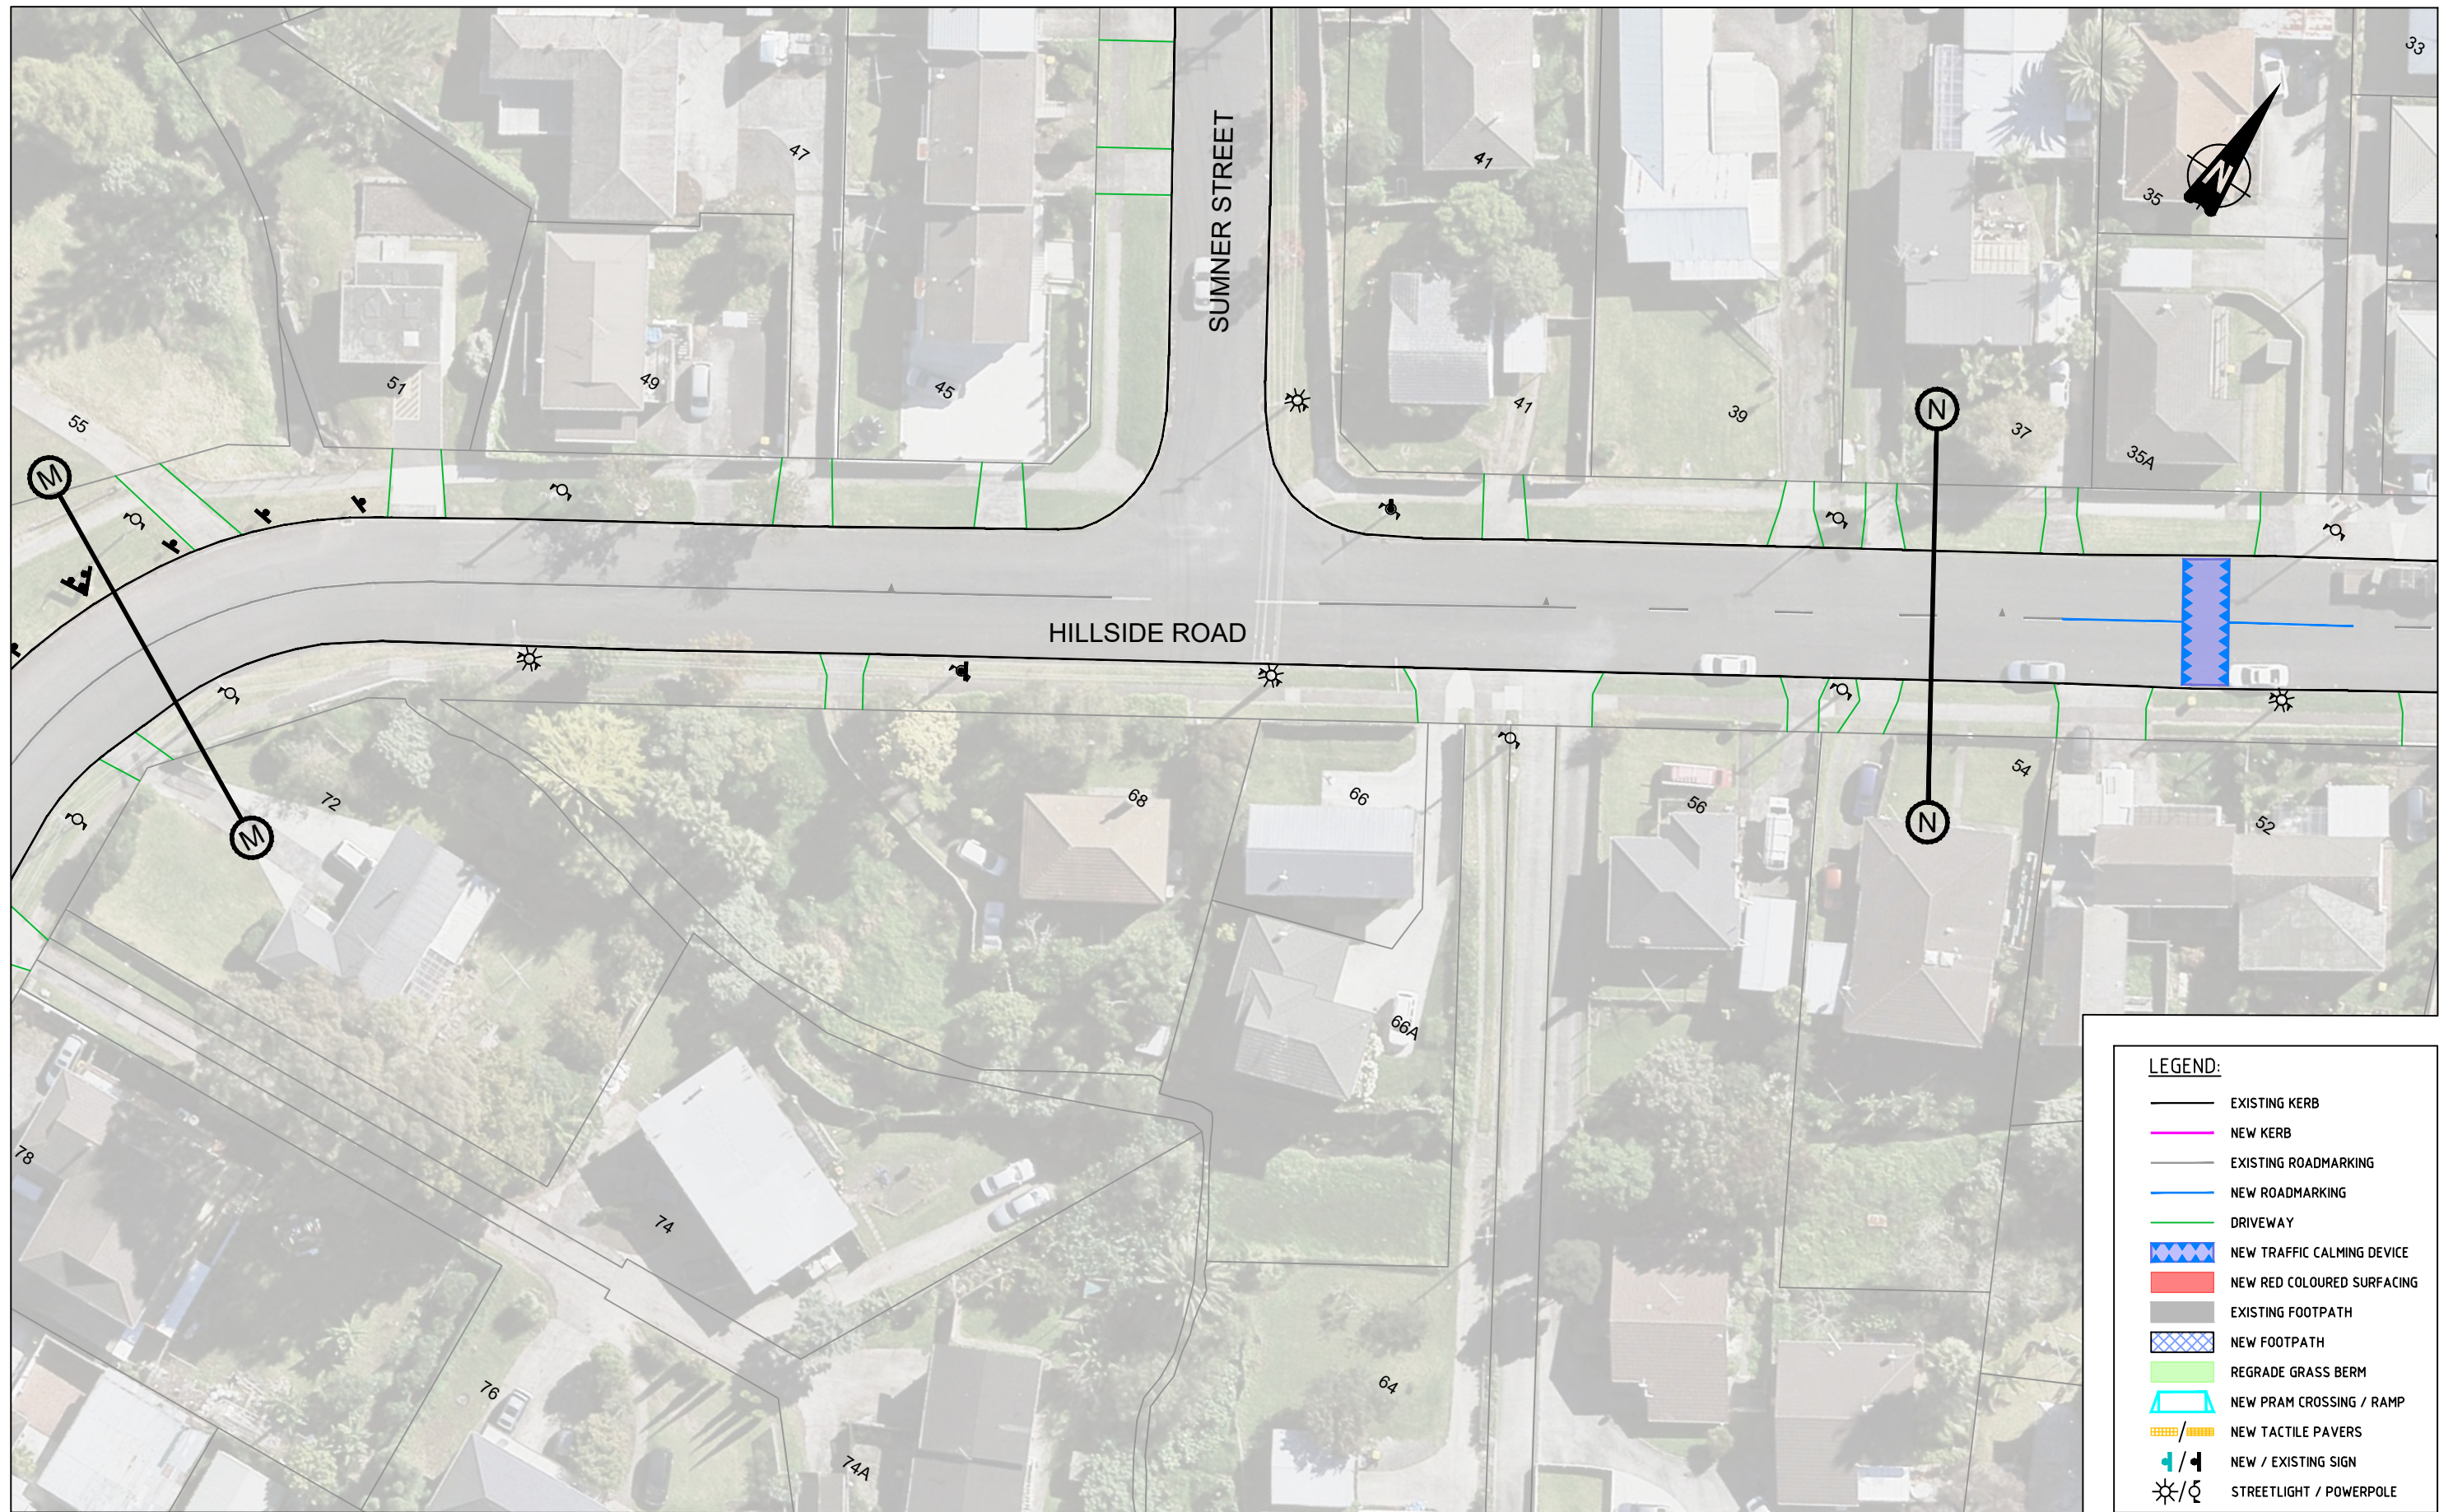


 



 
Drawn	WW	Designed	SL
Drafting Check	SL	Design Check	SC
Approved			
Date	29/03/2023		
Scale	1:500 @ A3 SIZE		

Client **AUCKLAND TRANSPORT**
 Project **PAPATOETOE RSM ADVANCED CONCEPT**
65 HILLSIDE ROAD
LAYOUT PLAN WITH CRITICAL DIMENSIONS

Original Size **A3** Project No: **T22070** Drawing No: **315** Rev: **B**



LEGEND:

-  EXISTING KERB
-  NEW KERB
-  EXISTING ROADMARKING
-  NEW ROADMARKING
-  DRIVEWAY
-  NEW TRAFFIC CALMING DEVICE
-  NEW RED COLOURED SURFACING
-  EXISTING FOOTPATH
-  NEW FOOTPATH
-  REGRADE GRASS BERM
-  NEW PRAM CROSSING / RAMP
-  NEW TACTILE PAVERS
-  NEW / EXISTING SIGN
-  STREETLIGHT / POWERPOLE

CONSULTATION PLAN

No	Revision	Note: * indicates signatures on original issue of drawing or last revision of drawing	Drawn	Checked	Approved	Date
B	SECOND ISSUE		WW	SL	SC	3/23
A	FIRST ISSUE		AD	SL	SC	10/22

FOR:




An Auckland Council Organisation



Drawn	WW	Designed	SL
Drafting Check	SL	Design Check	SC
Approved			
Date	29/03/2023		
Scale	1:500 @ A3 SIZE		

Client **AUCKLAND TRANSPORT**
 Project **PAPATOETOE RSM ADVANCED CONCEPT HILLSIDE ROAD & SUMNER STREET LAYOUT PLAN WITH CRITICAL DIMENSIONS**
 Original Size **A3** Project No: **T22070** Drawing No: **316** Rev: **B**



LEGEND:

- EXISTING KERB
- NEW KERB
- EXISTING ROADMARKING
- NEW ROADMARKING
- DRIVEWAY
- NEW TRAFFIC CALMING DEVICE
- NEW RED COLOURED SURFACING
- EXISTING FOOTPATH
- NEW FOOTPATH
- REGRADE GRASS BERM
- NEW PRAM CROSSING / RAMP
- NEW TACTILE PAVERS
- NEW / EXISTING SIGN
- STREETLIGHT / POWERPOLE

CONSULTATION PLAN

B	SECOND ISSUE	WW	SL	SC	3/23	
A	FIRST ISSUE	AD	SL	SC	10/22	
No	Revision	Note: * indicates signatures on original issue of drawing or last revision of drawing	Drawn	Checked	Approved	Date

FOR:






Drawn	WW	Designed	SL
Drafting Check	SL	Design Check	SC
Approved			
Date	29/03/2023		
Scale	1:500 @ A3 SIZE		

Client **AUCKLAND TRANSPORT**
 Project **PAPATOETOE RSM ADVANCED CONCEPT
 25 HILLSIDE ROAD
 LAYOUT PLAN WITH CRITICAL DIMENSIONS**

Original Size **A3** Project No: **T22070** Drawing No: **317** Rev: **B**

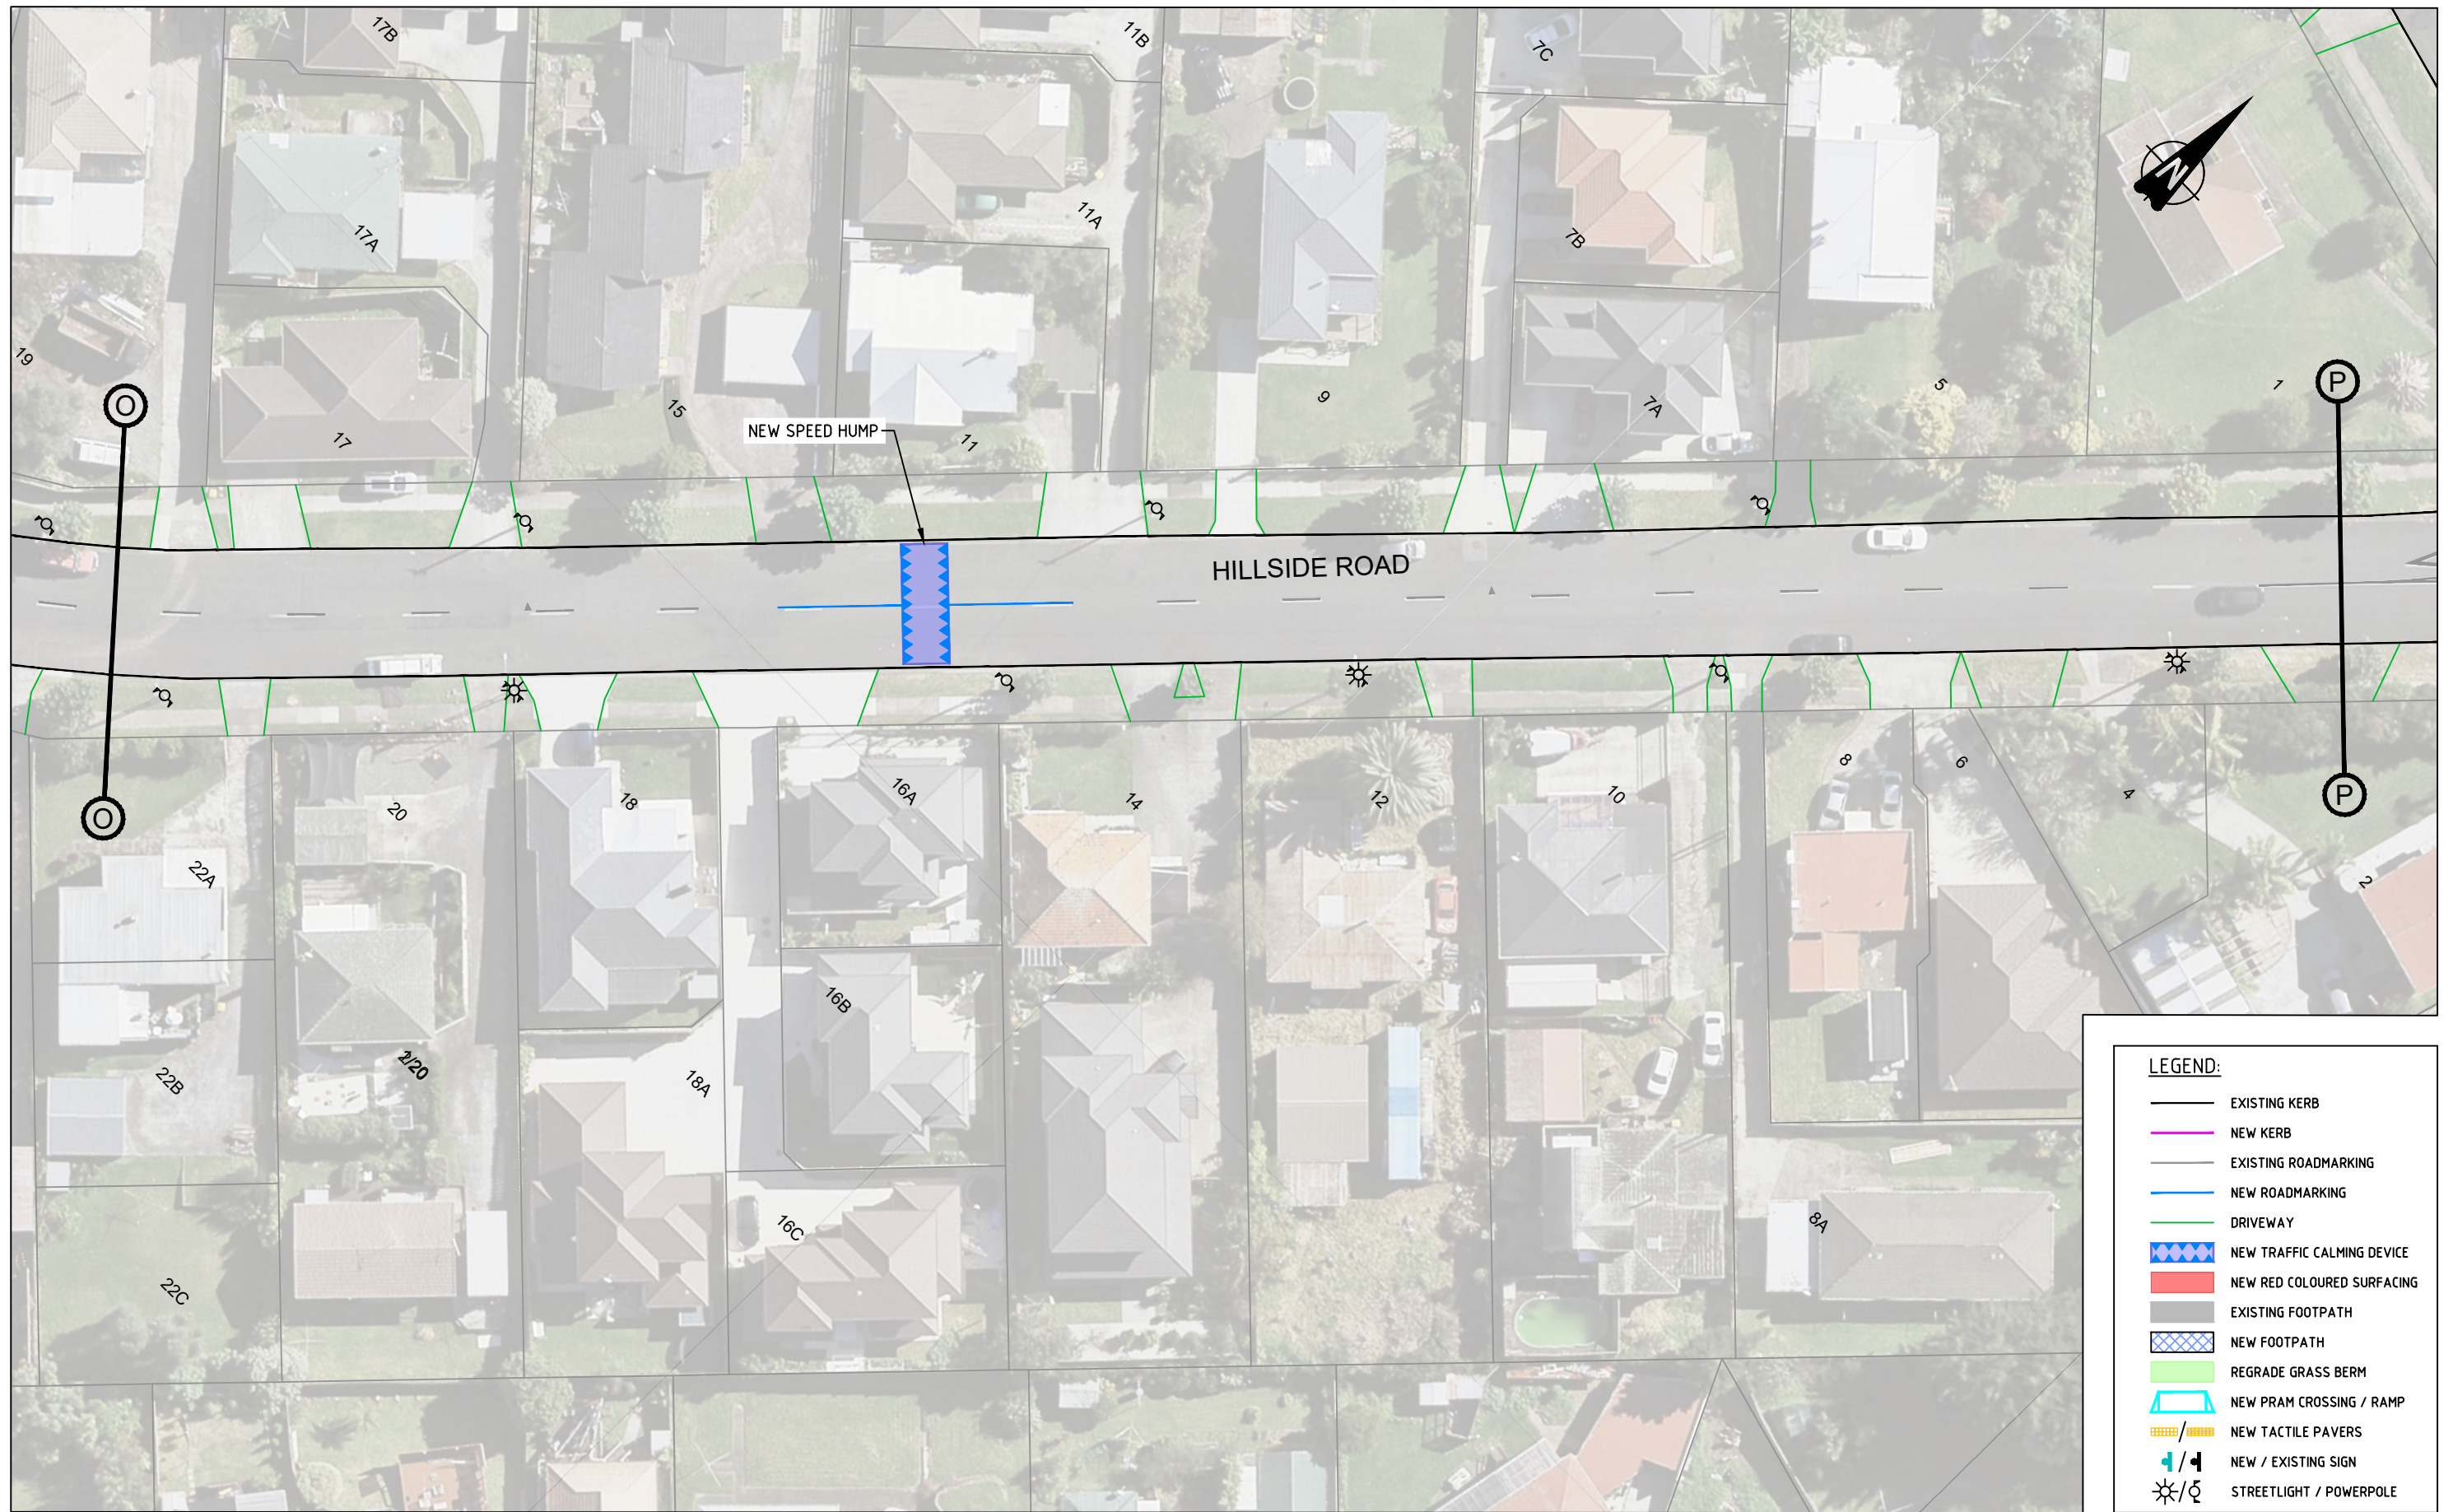

LEGEND:

- EXISTING KERB
- NEW KERB
- EXISTING ROADMARKING
- NEW ROADMARKING
- DRIVEWAY
- NEW TRAFFIC CALMING DEVICE
- NEW RED COLOURED SURFACING
- EXISTING FOOTPATH
- NEW FOOTPATH
- REGRADE GRASS BERM
- NEW PRAM CROSSING / RAMP
- NEW TACTILE PAVERS
- NEW / EXISTING SIGN
- STREETLIGHT / POWERPOLE

CONSULTATION PLAN

No	Revision	Note: * indicates signatures on original issue of drawing or last revision of drawing	Drawn	Checked	Approved	Date
B	SECOND ISSUE		WW	SL	SC	3/23
A	FIRST ISSUE		AD	SL	SC	10/22

FOR:




An Auckland Council Organisation



Drawn	WW	Designed	SL
Drafting Check	SL	Design Check	SC
Approved			
Date	29/03/2023		
Scale	1:500 @ A3 SIZE		

Client **AUCKLAND TRANSPORT**
 Project **PAPATOETOE RSM ADVANCED CONCEPT**
11 HILLSIDE ROAD
LAYOUT PLAN WITH CRITICAL DIMENSIONS

Original Size **A3** Project No: **T22070** Drawing No: **318** Rev: **B**