


ORIGINAL SIZE A1 0 10 20 30 40 50 60 70 80 90 100 110 120 130 140 150 160 170 180 190 200mm DO NOT SCALE - IF IN DOUBT, ASK



- 1 NEW BUS STOP
- 2 NEW BUS SHELTER
- 3 TRAFFIC ISLAND

LEGEND			
	EXISTING KERB		NEW SIGN
	EXISTING DRIVEWAY		NEW BUS SHELTER
	EXISTING ROADMARKING		NEW TACTILE PAVERS
	NEW ROAD MARKINGS		FOOTPATH WIDENING
	BUS STOP ROADMARKINGS / NO STOPPING YELLOW LINES		TRAFFIC ISLAND

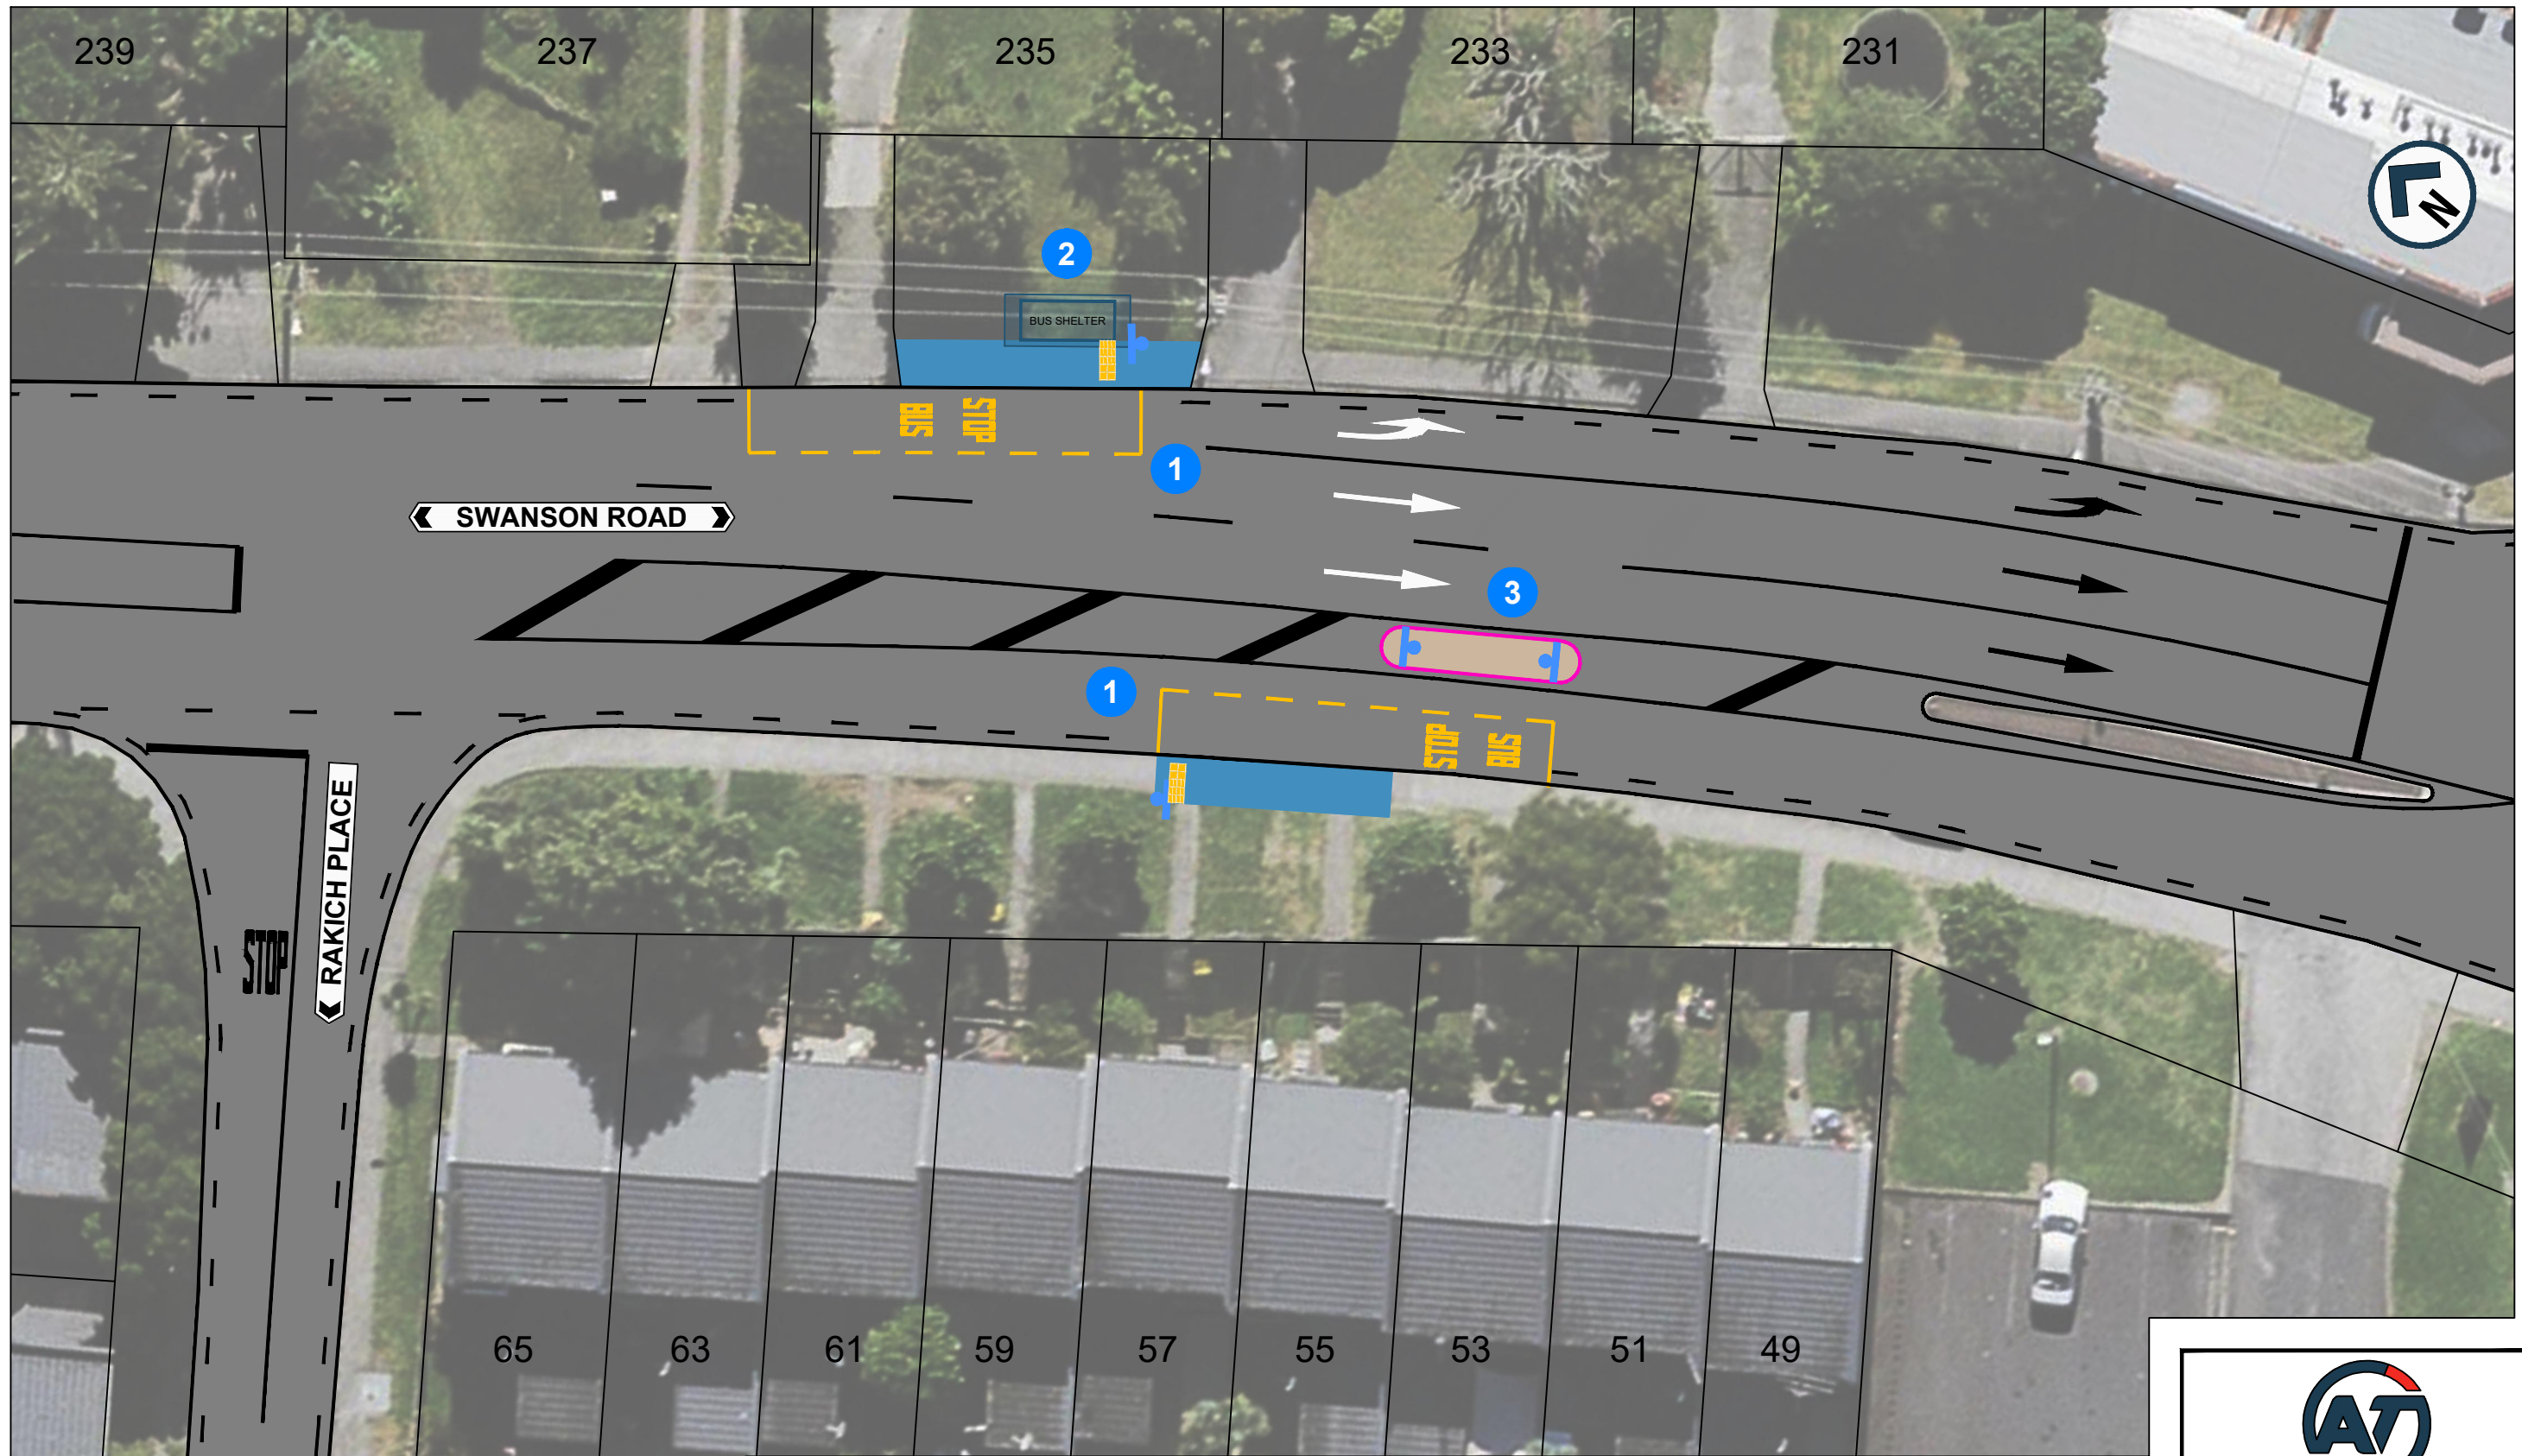

AUCKLAND TRANSPORT  
 235 AND OPPOSITE 235 SWANSON ROAD  
 PROPOSED BUS STOPS AND BUS SHELTER

Status Stamp	FOR CONSULTATION	
Date Stamp	18.07.2023	
A1 Scale	1:125	A3 Scale 1:250