

200mm DO NOT SCALE - IF IN DOUBT, ASK

150

100

90

80

70

60

50

40


30

20

10

0

ORIGINAL SIZE

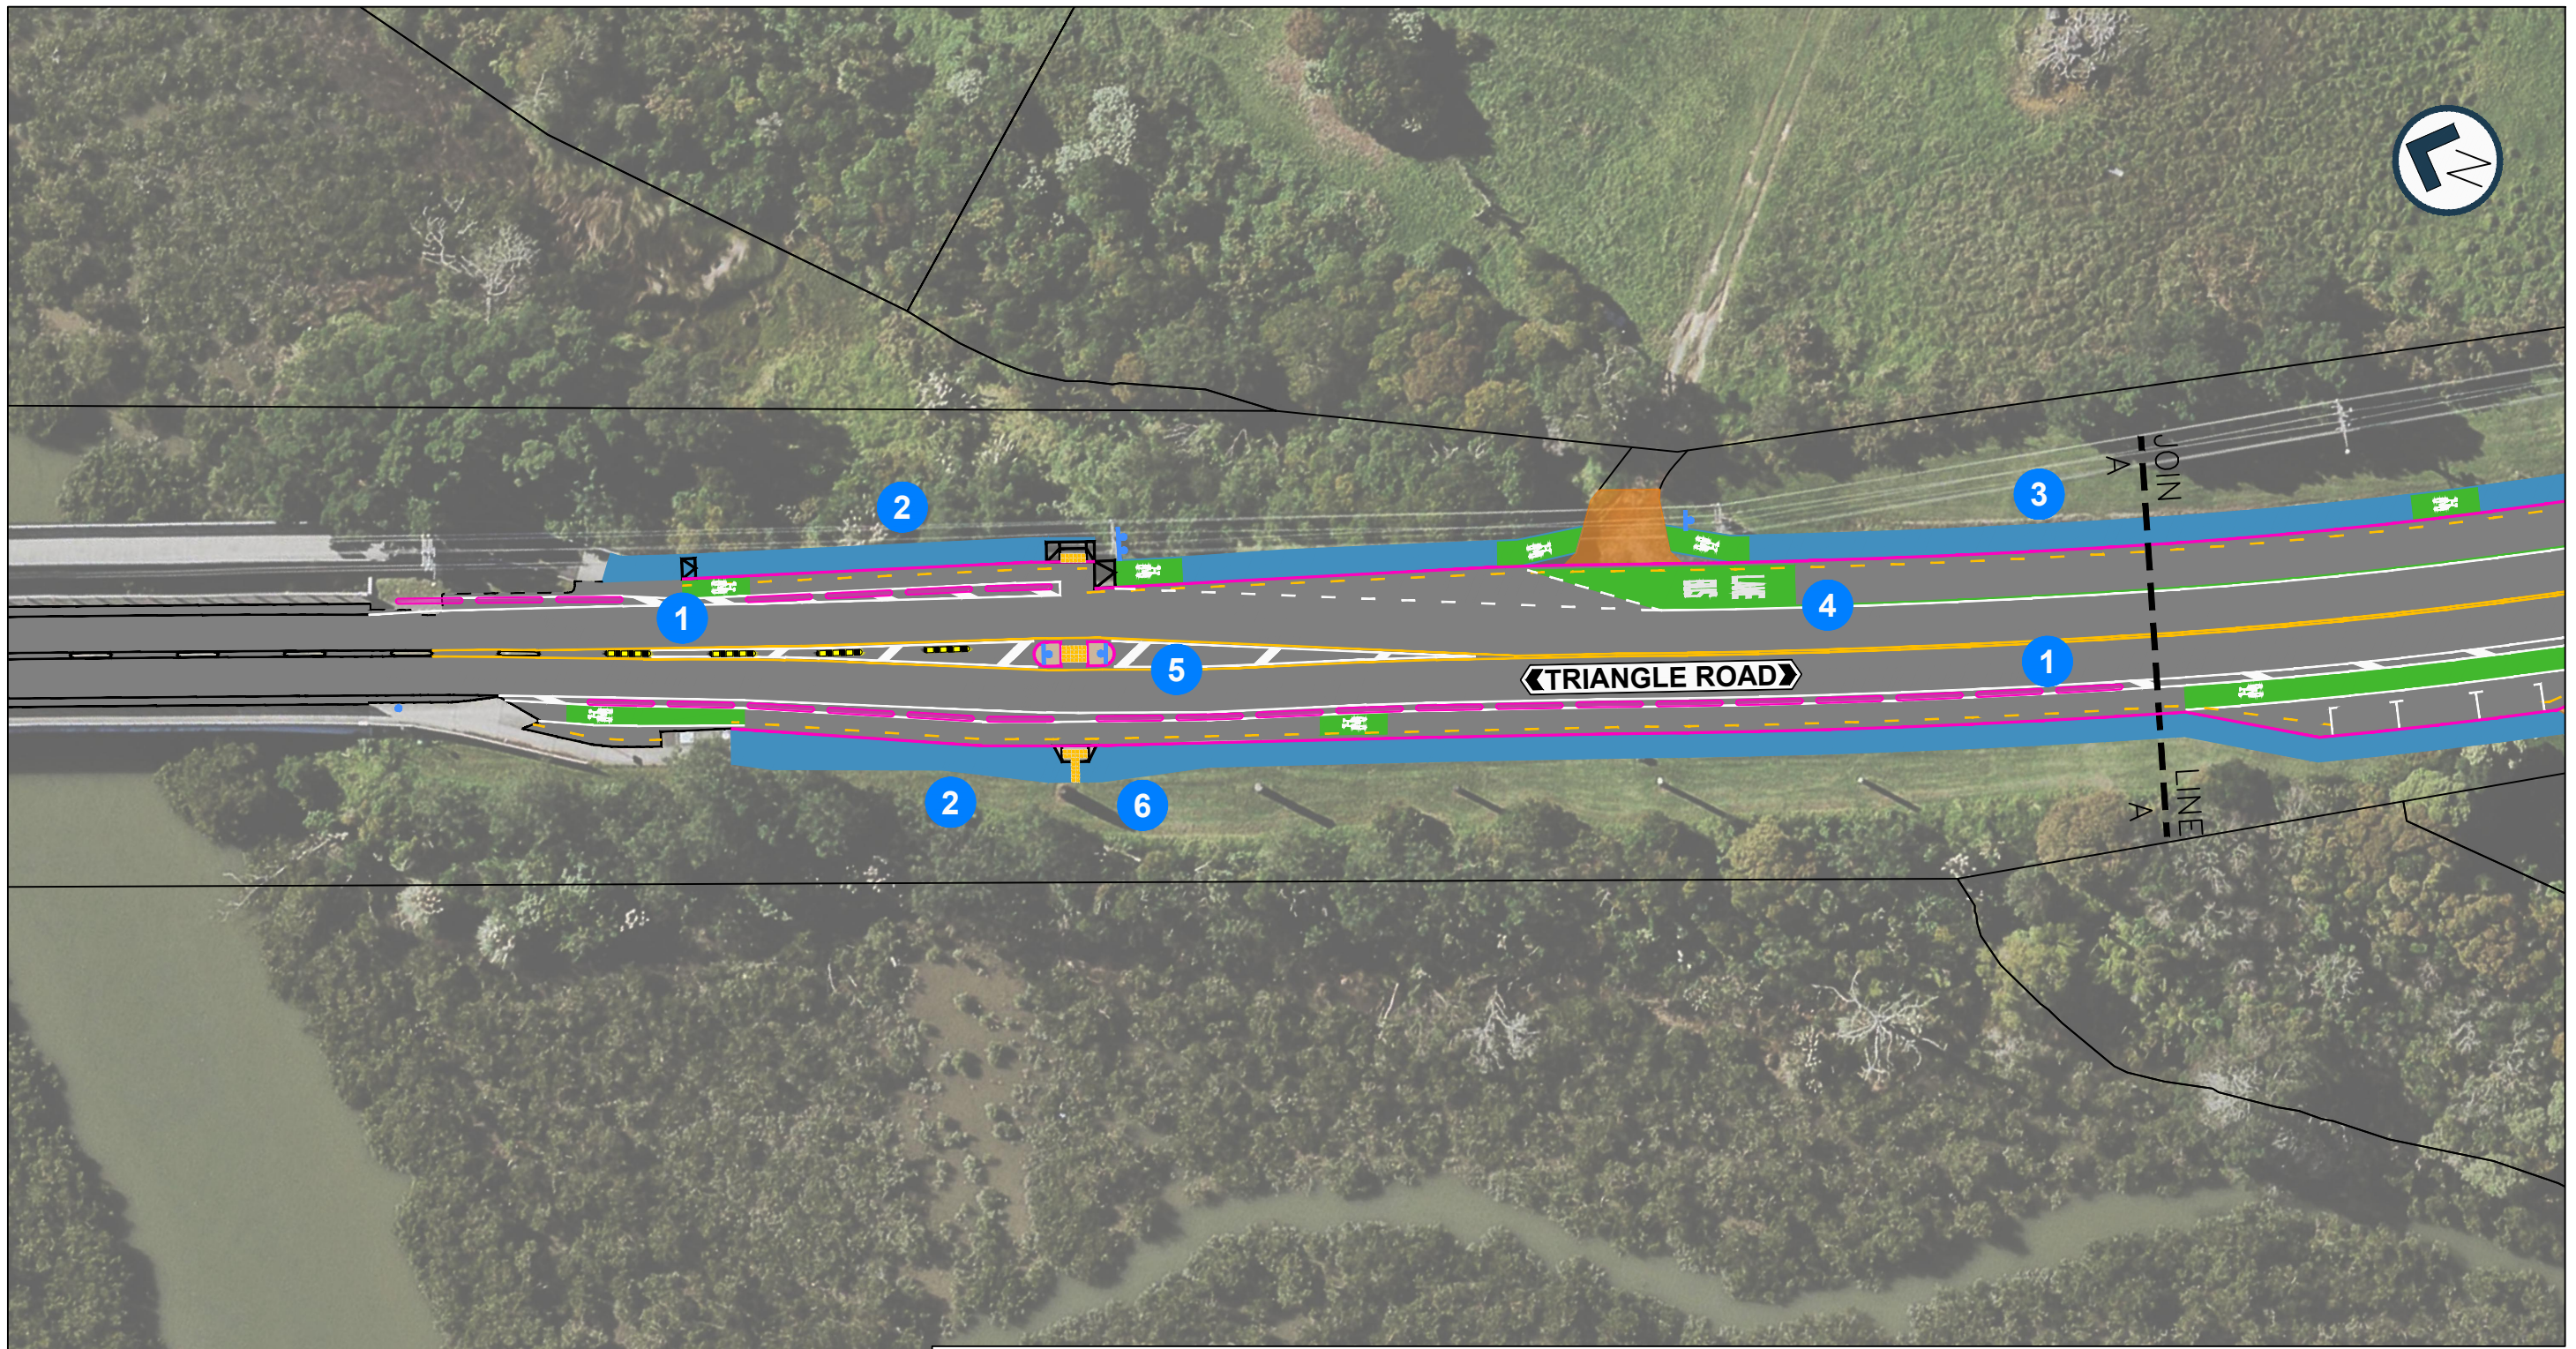

- 1** PROTECTED CYCLE LANE
- 2** NEW FOOTPATH
- 3** ONE-WAY CYCLE PATH
- 4** NEW BUS LANE
- 5** PEDESTRIAN REFUGE ISLANDS
- 6** KERB CUTBACK

LEGEND			
	EXISTING KERB		NEW SIGN
	NEW KERB		PEDESTRIAN REFUGE ISLANDS
	EXISTING DRIVEWAY		CONCRETE CYCLE SEPARATOR
	EXISTING ROADMARKING		RUBBER SEPARATOR
	NEW ROAD MARKINGS		NEW TACTILE PAVERS
	BUS STOP ROADMARKINGS / NO STOPPING YELLOW LINES / NO OVERTAKING LINES		FOOTPATH / ONE-WAY CYCLE PATH
	CYCLE GREENING / BUS LANE		DRIVEWAY REGRADING



AUCKLAND TRANSPORT
 TRIANGLE ROAD
 PROPOSED BUS
 AND CYCLE LANES

Status Stamp FOR INFORMATION

Date Stamp 14.11.2023

A1 Scale 1:250 A3 Scale 1:500

Drawing No. PAGE 1 OF 3 Rev. A

200mm DO NOT SCALE - IF IN DOUBT, ASK

150

100

90

80

70

60

50

40


30

20

10


0

ORIGINAL SIZE

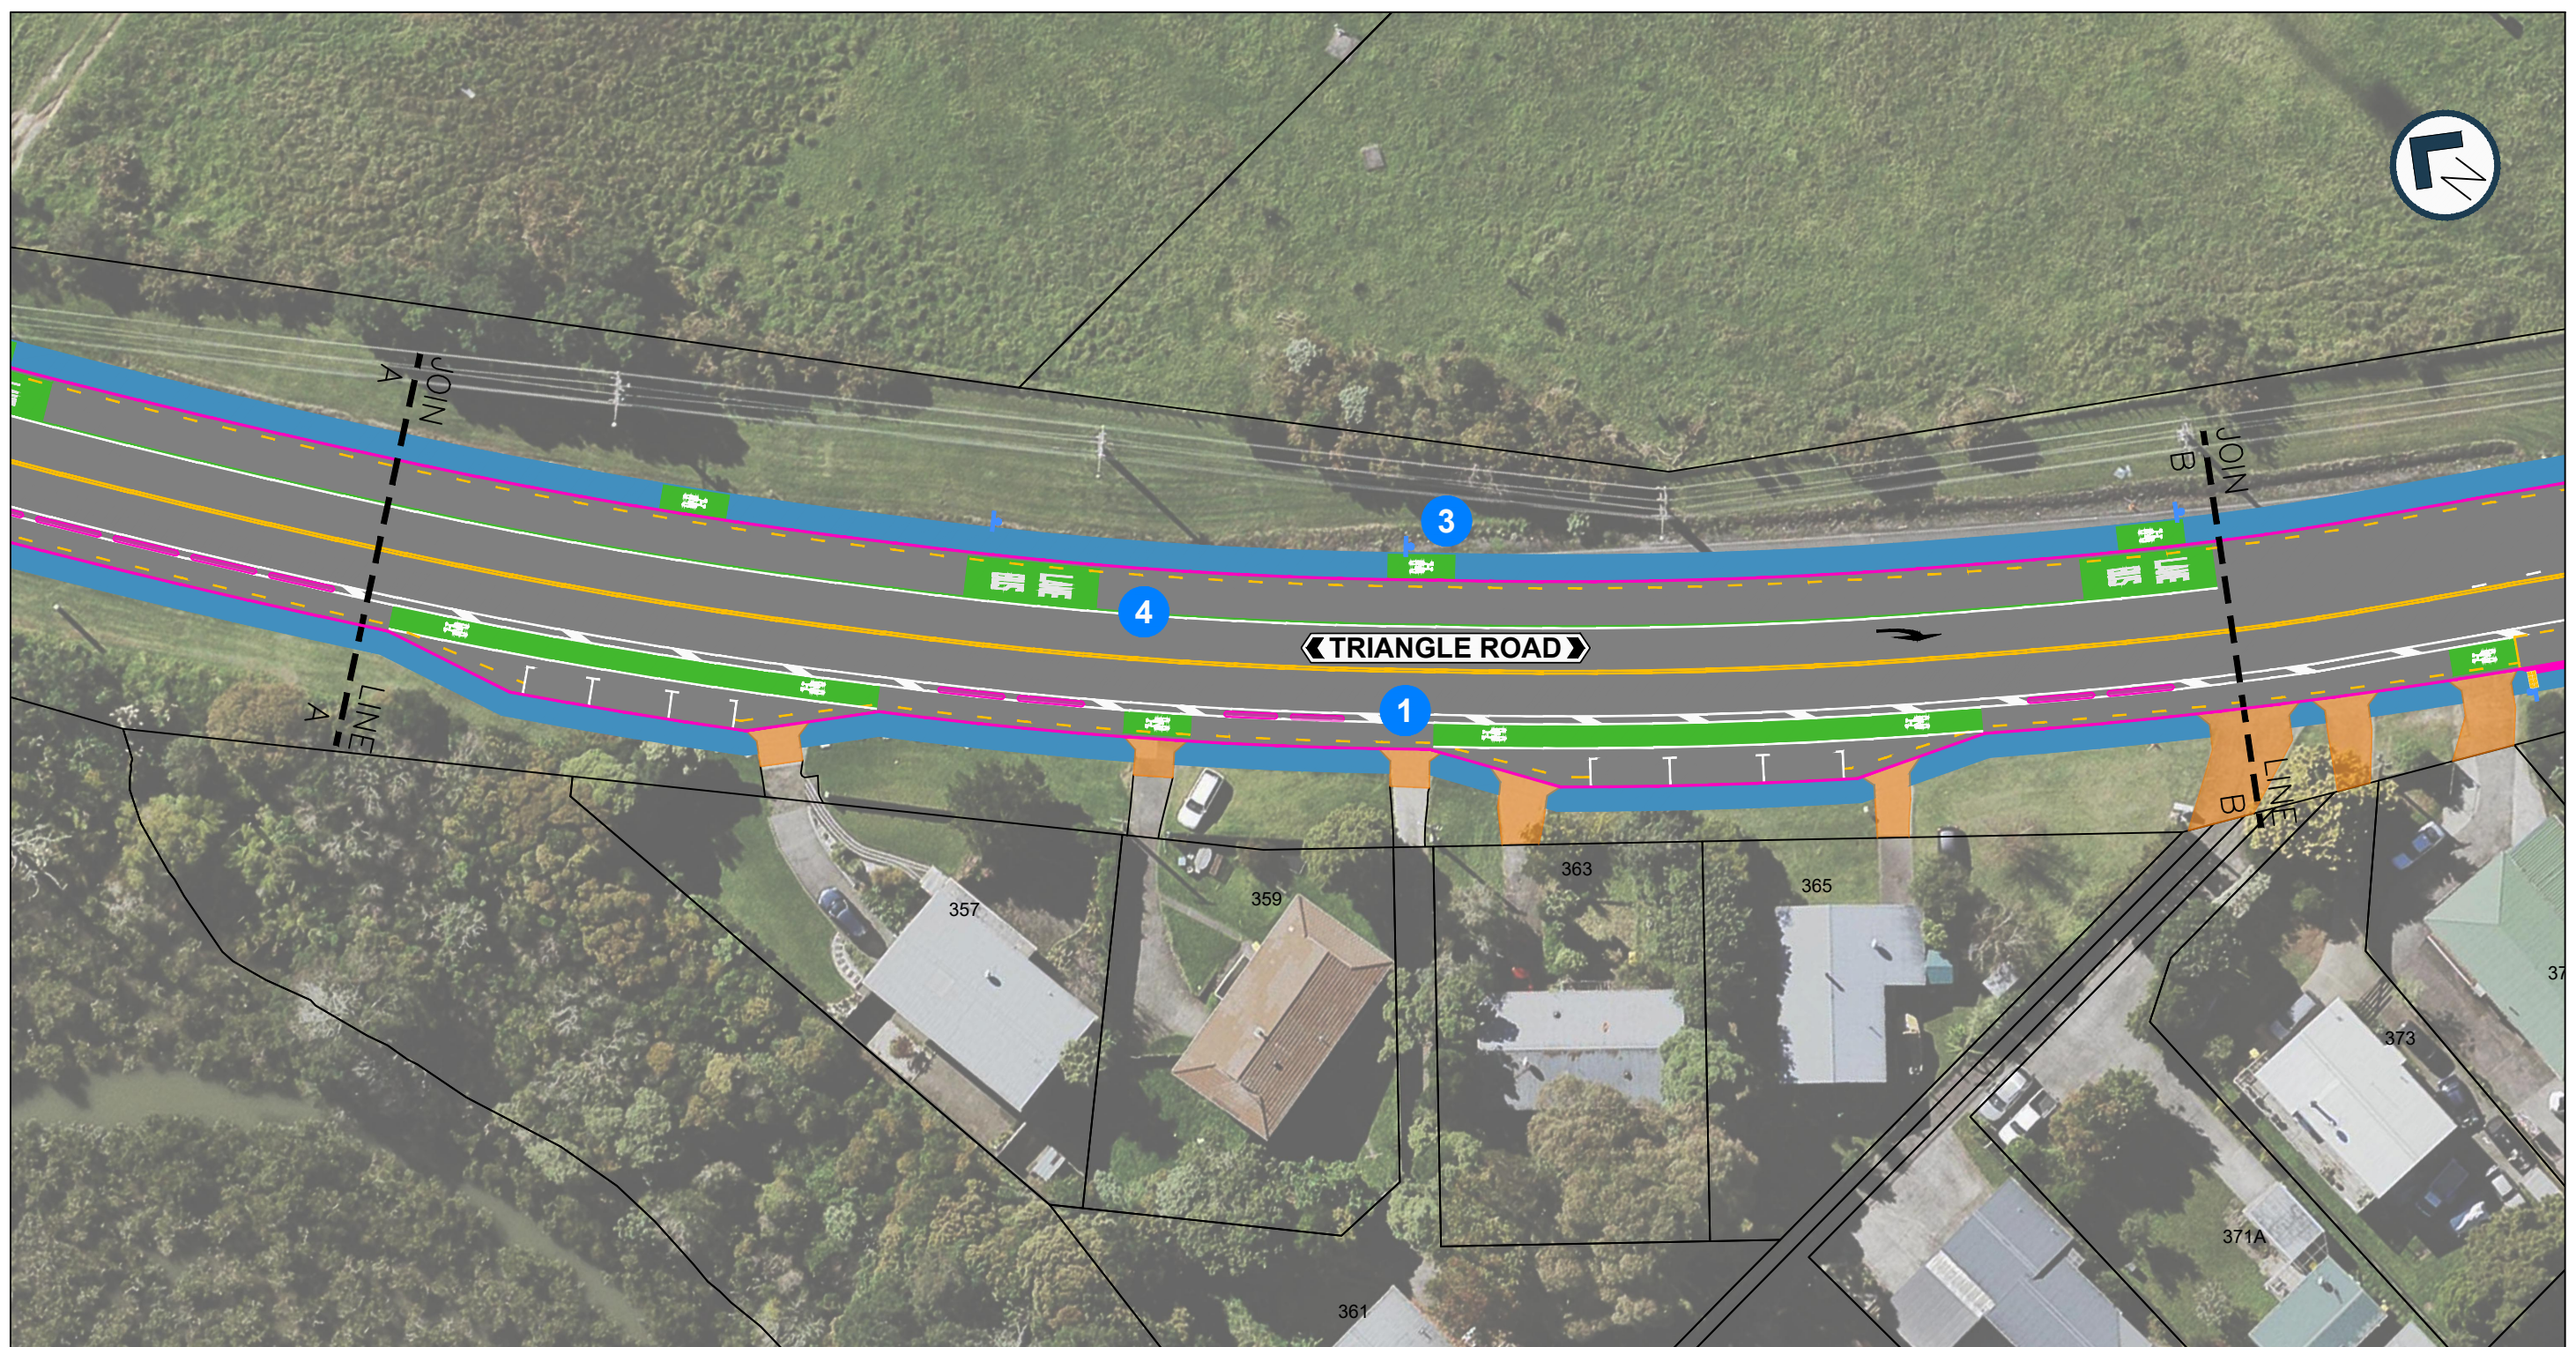

- 1** PROTECTED CYCLE LANE
- 2** NEW FOOTPATH
- 3** ONE-WAY CYCLE PATH
- 4** NEW BUS LANE
- 5** PEDESTRIAN REFUGE ISLANDS
- 6** KERB CUTBACK

LEGEND			
	EXISTING KERB		NEW SIGN
	NEW KERB		PEDESTRIAN REFUGE ISLANDS
	EXISTING DRIVEWAY		CONCRETE CYCLE SEPARATOR
	EXISTING ROADMARKING		RUBBER SEPARATOR
	NEW ROAD MARKINGS		NEW TACTILE PAVERS
	BUS STOP ROADMARKINGS / NO STOPPING YELLOW LINES / NO OVERTAKING LINES		FOOTPATH / ONE-WAY CYCLE PATH
	CYCLE GREENING / BUS LANE		DRIVEWAY REGRADING



AUCKLAND TRANSPORT
TRIANGLE ROAD
PROPOSED BUS
AND CYCLE LANES

Status Stamp		FOR INFORMATION	
Date Stamp	14.11.2023		
A1 Scale	1:250	A3 Scale	1:500
Drawing No.	PAGE 2 OF 3		Rev. A

200mm DO NOT SCALE - IF IN DOUBT, ASK

150

100

90

80

70

60

50

40


30

20

10


0

ORIGINAL SIZE

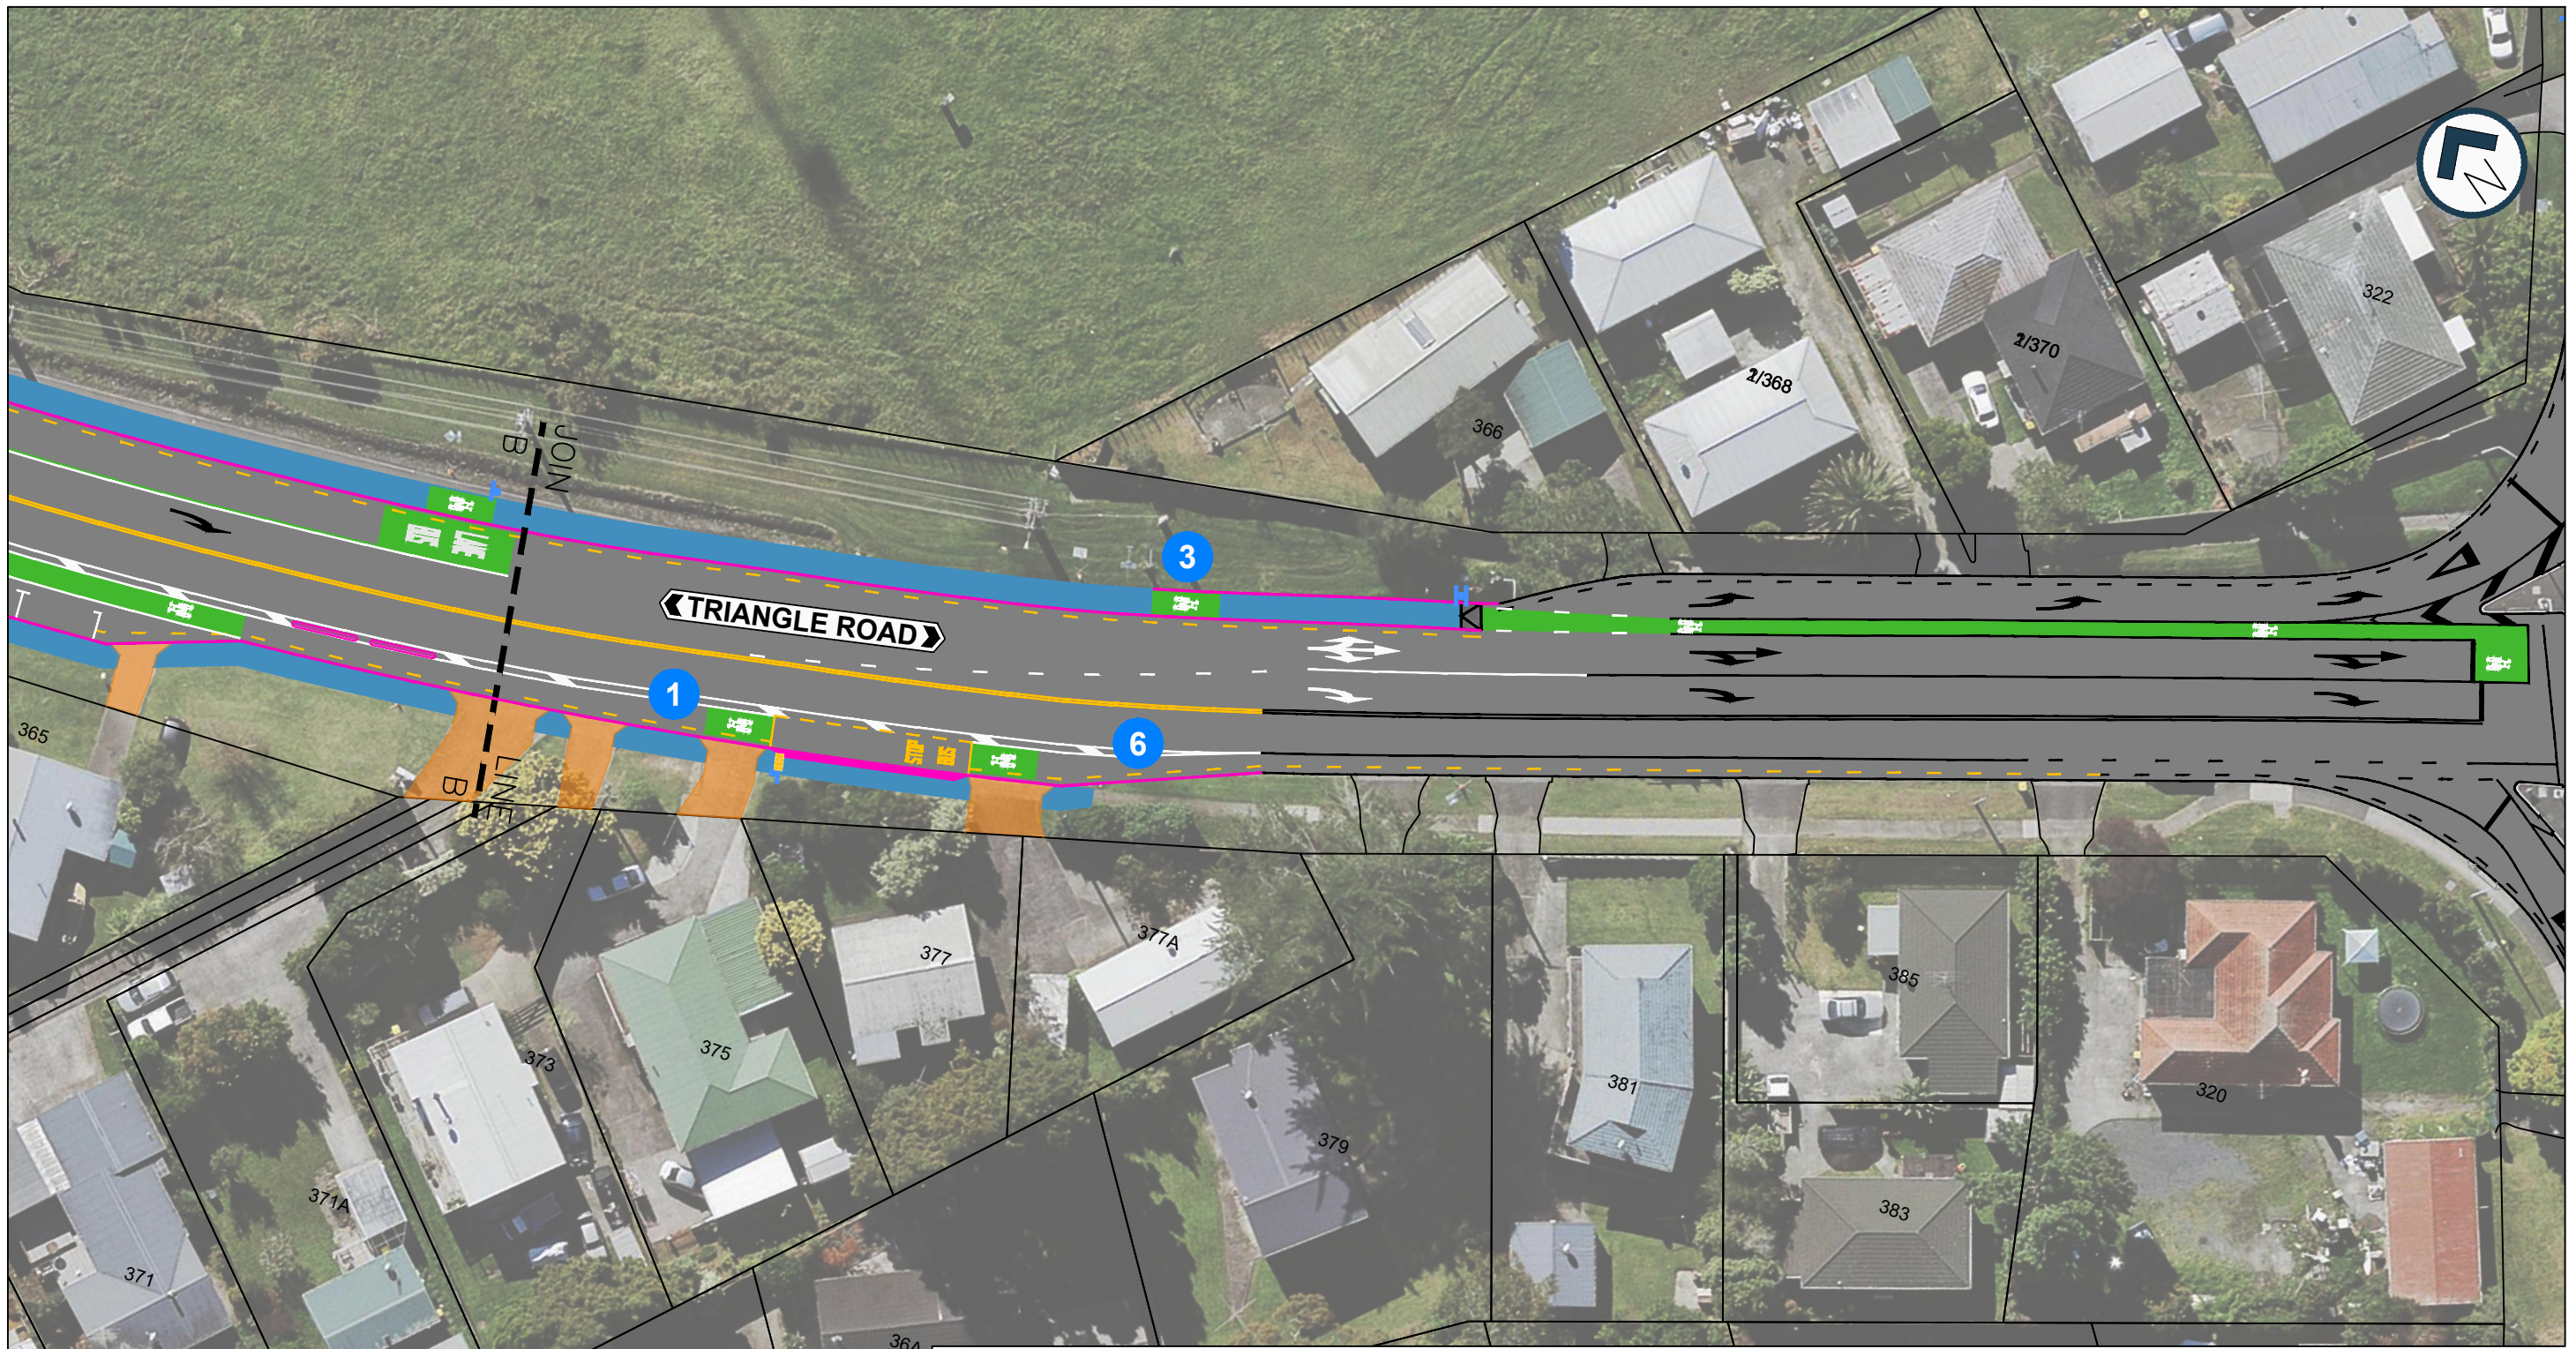

- 1** PROTECTED CYCLE LANE
- 2** NEW FOOTPATH
- 3** ONE-WAY CYCLE PATH
- 4** NEW BUS LANE
- 5** PEDESTRIAN REFUGE ISLANDS
- 6** KERB CUTBACK

LEGEND			
	EXISTING KERB		NEW SIGN
	NEW KERB		PEDESTRIAN REFUGE ISLANDS
	EXISTING DRIVEWAY		CONCRETE CYCLE SEPARATOR
	EXISTING ROADMARKING		RUBBER SEPARATOR
	NEW ROAD MARKINGS		NEW TACTILE PAVERS
	BUS STOP ROADMARKINGS / NO STOPPING YELLOW LINES / NO OVERTAKING LINES		FOOTPATH / ONE-WAY CYCLE PATH
	CYCLE GREENING / BUS LANE		DRIVEWAY REGRADING



AUCKLAND TRANSPORT
TRIANGLE ROAD
PROPOSED BUS
AND CYCLE LANES

Status Stamp	FOR INFORMATION		
Date Stamp	14.11.2023		
A1 Scale	1:250	A3 Scale	1:500
Drawing No.	PAGE 3 OF 3		Rev. A