


200mm DO NOT SCALE - IF IN DOUBT, ASK

ORIGINAL SIZE A1

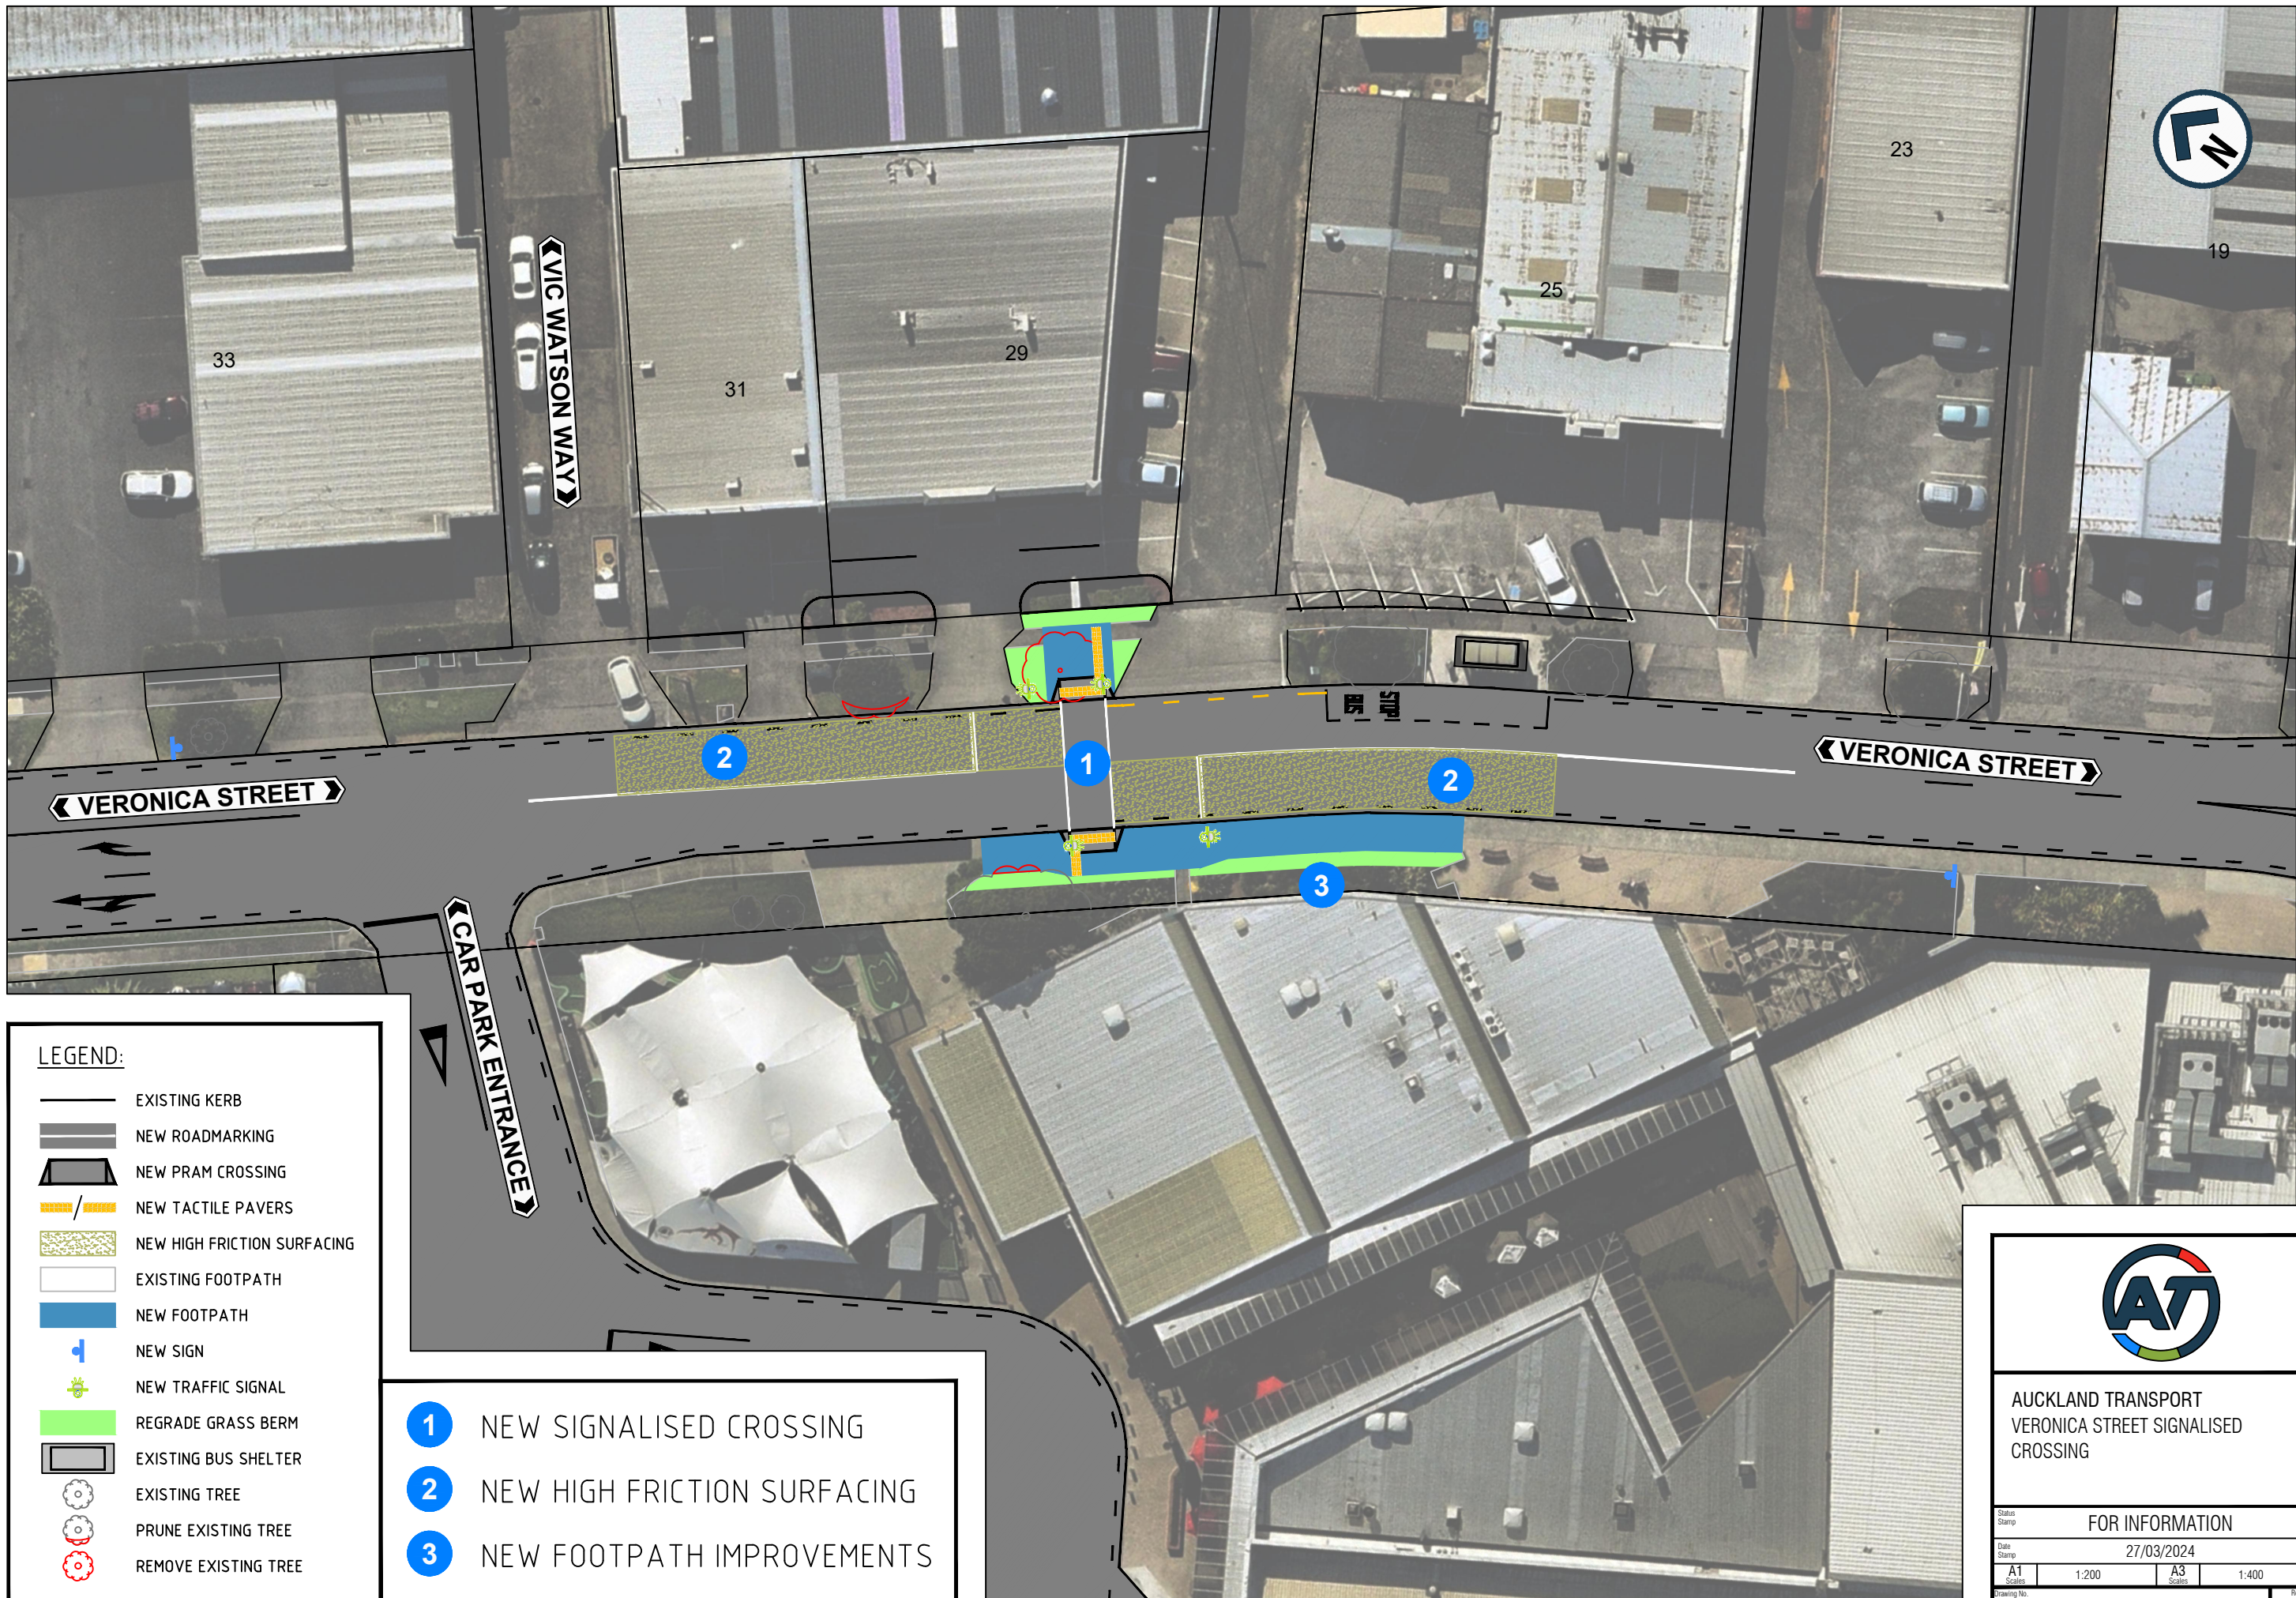

**LEGEND:**

- EXISTING KERB
- NEW ROADMARKING
- NEW PRAM CROSSING
- NEW TACTILE PAVERS
- NEW HIGH FRICTION SURFACING
- EXISTING FOOTPATH
- NEW FOOTPATH
- NEW SIGN
- NEW TRAFFIC SIGNAL
- REGRADE GRASS BERM
- EXISTING BUS SHELTER
- EXISTING TREE
- PRUNE EXISTING TREE
- REMOVE EXISTING TREE

- 1** NEW SIGNALISED CROSSING
- 2** NEW HIGH FRICTION SURFACING
- 3** NEW FOOTPATH IMPROVEMENTS



AUCKLAND TRANSPORT  
VERONICA STREET SIGNALISED  
CROSSING

FOR INFORMATION

Date Stamp 27/03/2024

A1 Scale	1:200	A3 Scale	1:400
-------------	-------	-------------	-------

Veronica Street - For Information

**A**