


ORIGINAL SIZE A1 200mm DO NOT SCALE - IF IN DOUBT, ASK



LEGEND:

- | | | |
|-----------------------------|--------------------------------|-------------------------|
| EXISTING LINE MARKING | EXISTING POLE | PROPOSED TACTILE PAVERS |
| EXISTING KERB | EXISTING PRAM CROSSING | PROPOSED DRIVEWAY |
| EXISTING SIGN | EXISTING FIRE HYDRANT TRIANGLE | PROPOSED NSAAT |
| EXISTING STREET LIGHT | EXISTING WATER METER | PROPOSED BELISHA DISC |
| EXISTING PROPERTY BOUNDARY | EXISTING GAS MARKER | PROPOSED CATCHPIT |
| 255 PROPERTY NUMBERS | EXISTING FENCE | PROPOSED STREETLIGHT |
| EXISTING CATCHPIT | PROPOSED FOOTPATH | PROPOSED ACO SLOT DRAIN |
| EXISTING MANHOLE | PROPOSED RAISED SPEED TABLE | PROPOSED TREE |
| EXISTING TREE | PROPOSED STANDARD KERB | |
| EXISTING WATER VALVE | PROPOSED SIGN | |
| EXISTING FOOTPATH | PROPOSED LINE MARKING (WHITE) | |

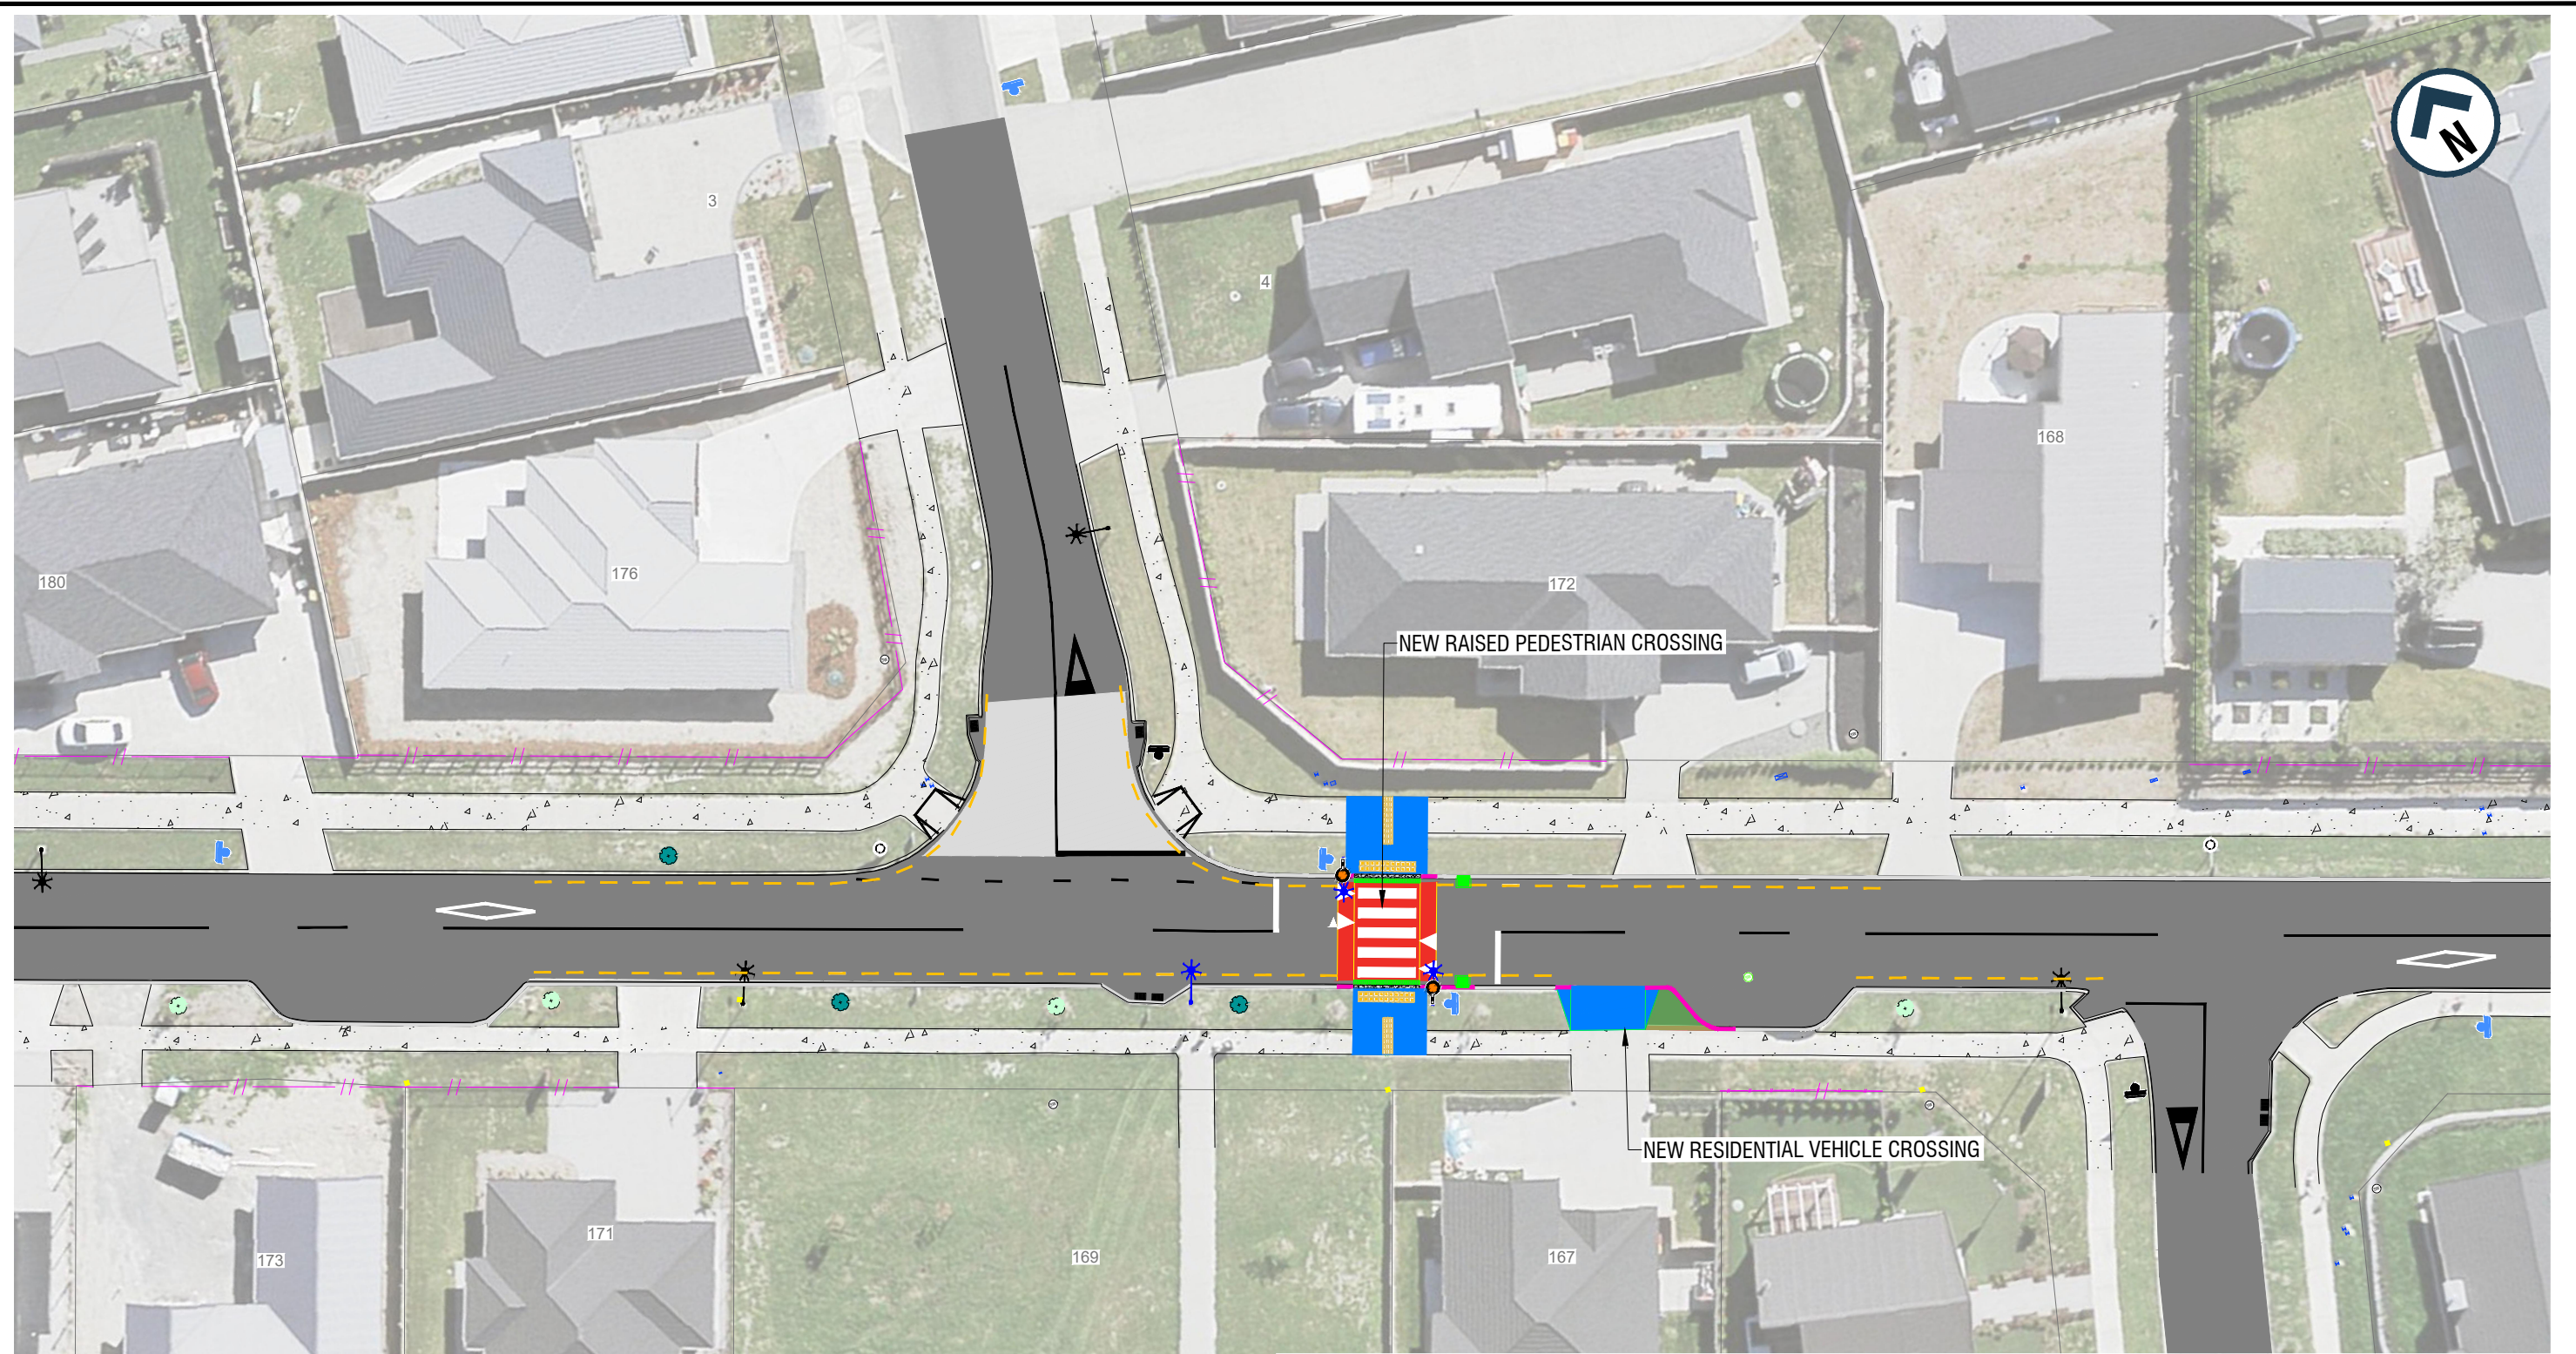

AUCKLAND TRANSPORT
 SITE 3 - 169 MATUA ROAD,
 RAISED SPEED TABLE,
 KUMEU - AUCKLAND

Status Stamp			
FOR CONSULTATION			
Date Stamp	10/10/2023		
A1 Scale	1:200	A3 Scale	1:400
Drawing No.	02325.03 - EC100		Rev. 1