


ORIGINAL SIZE A1
200mm DO NOT SCALE - IF IN DOUBT, ASK

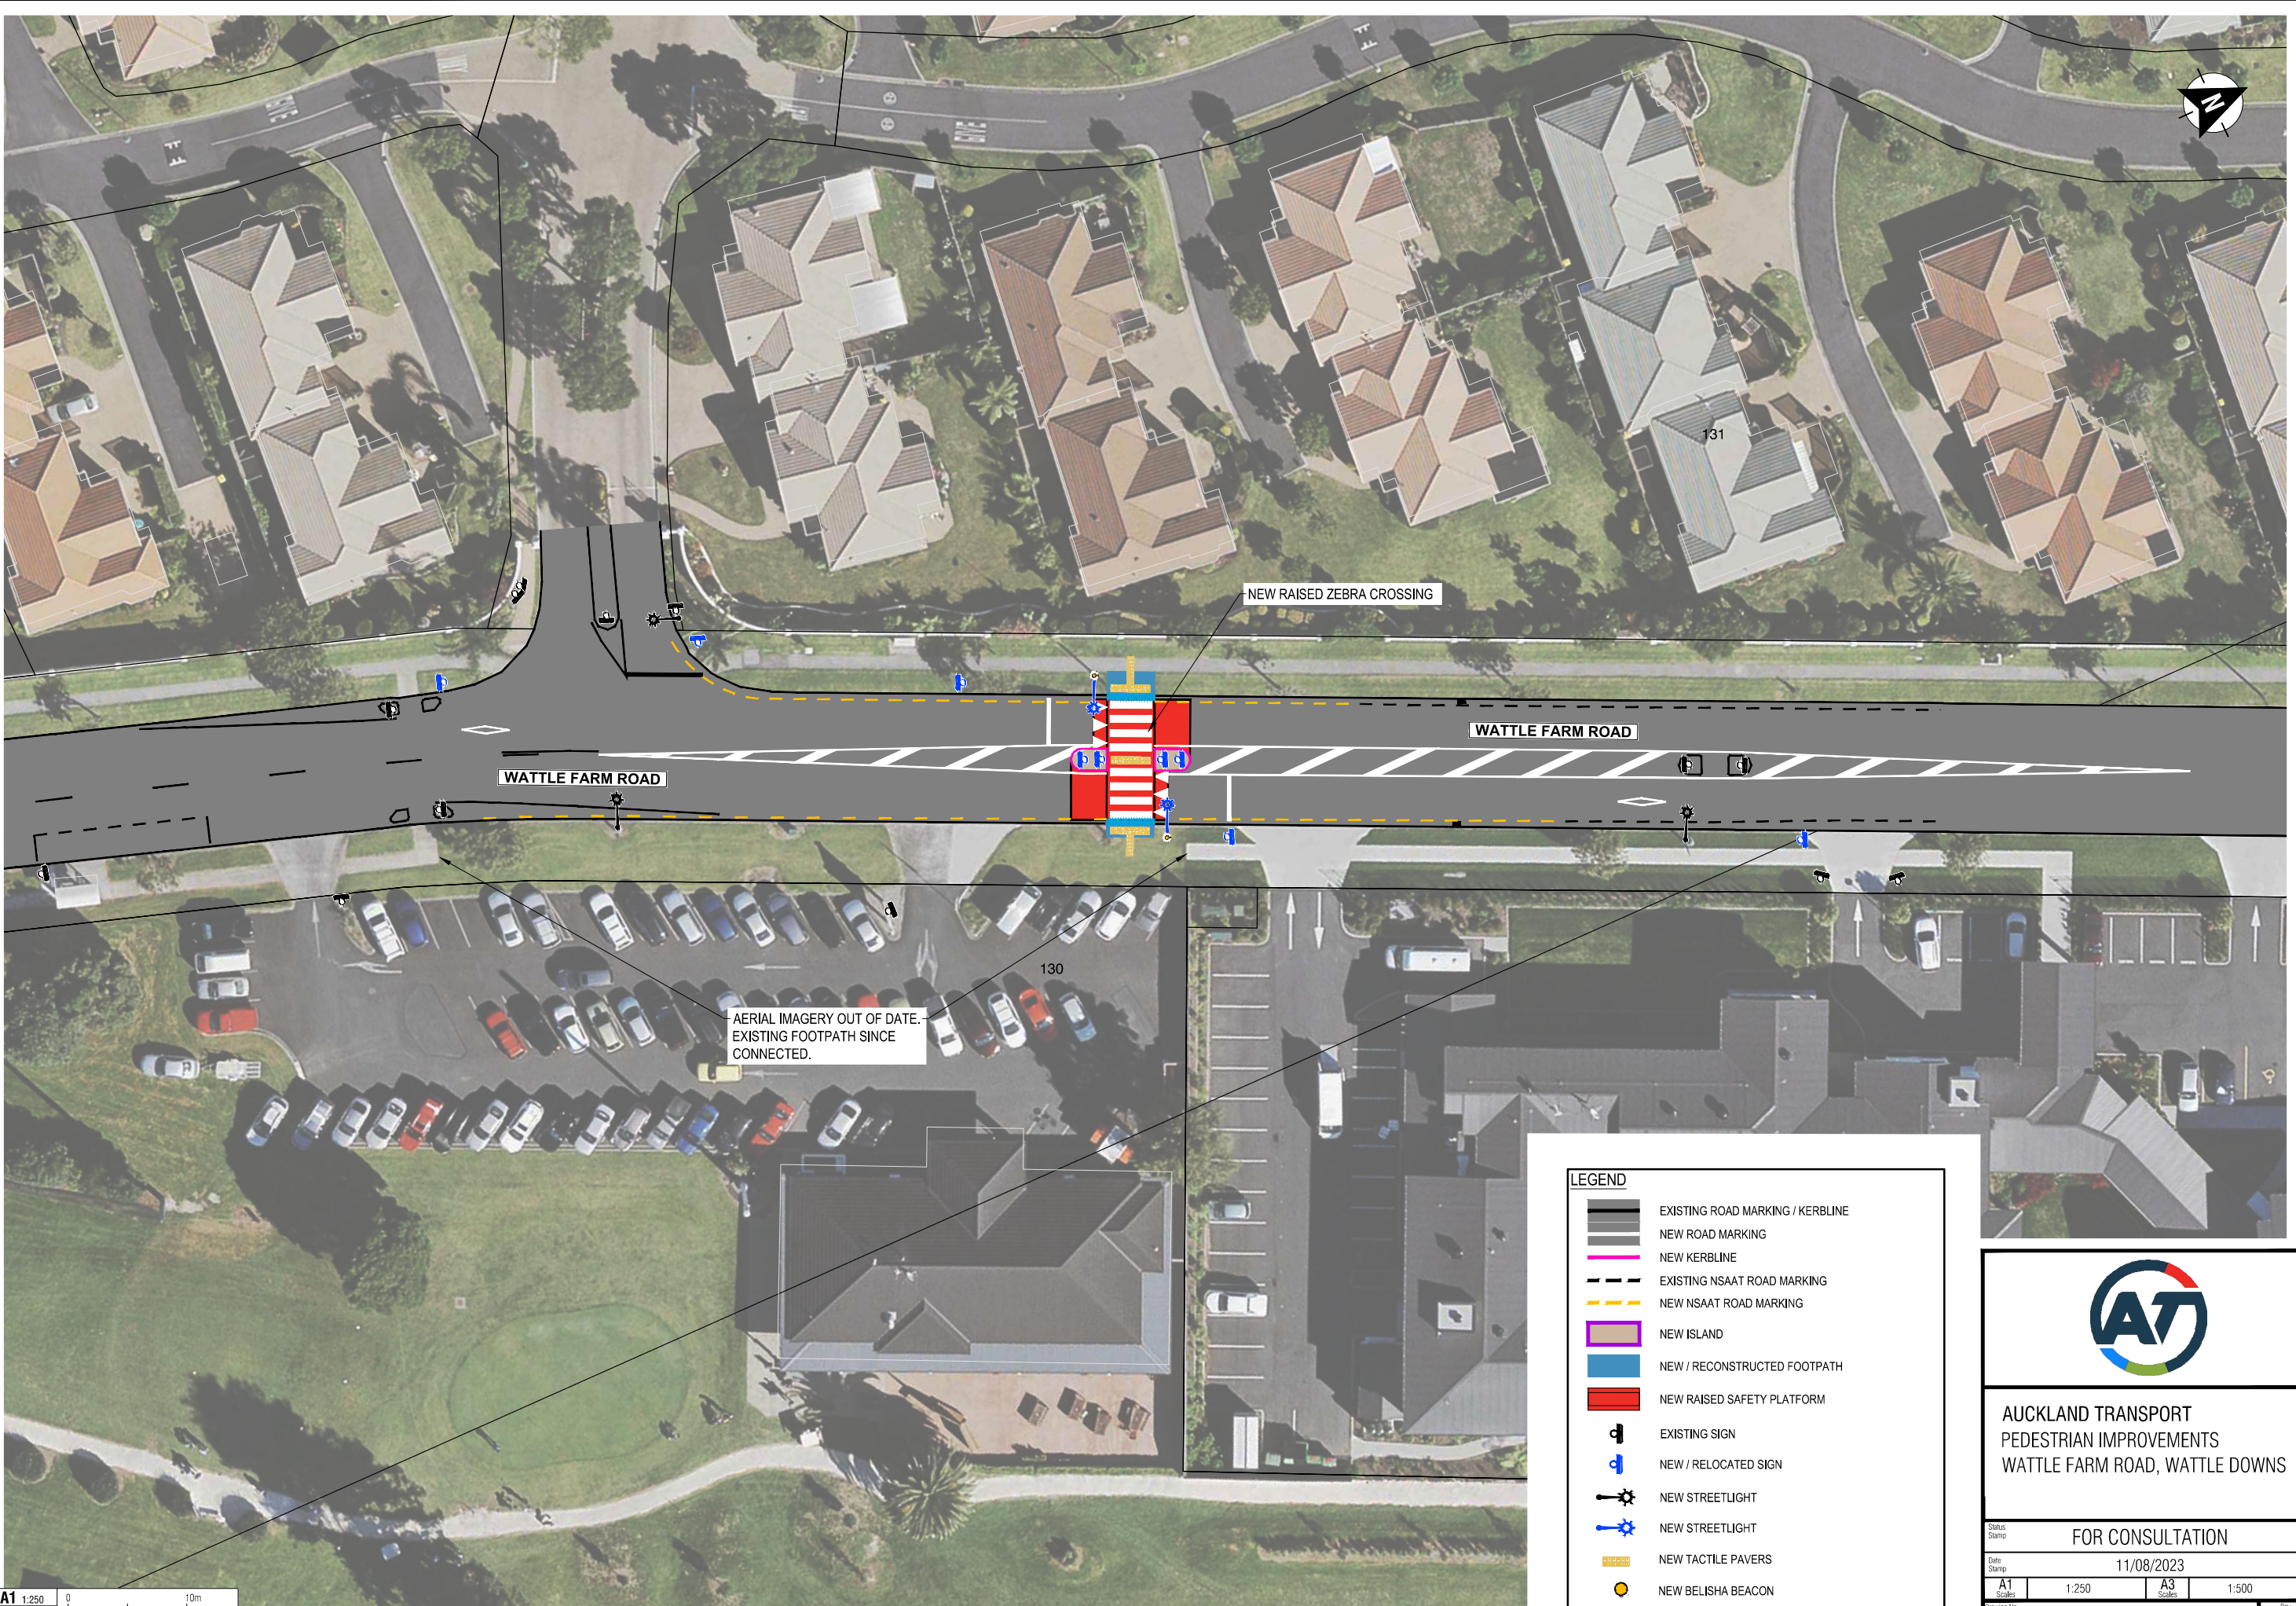

AERIAL IMAGERY OUT OF DATE.
EXISTING FOOTPATH SINCE
CONNECTED.

NEW RAISED ZEBRA CROSSING

WATTLE FARM ROAD

WATTLE FARM ROAD

130

131

LEGEND

-  EXISTING ROAD MARKING / KERBLINE
-  NEW ROAD MARKING
-  NEW KERBLINE
-  EXISTING NSAAT ROAD MARKING
-  NEW NSAAT ROAD MARKING
-  NEW ISLAND
-  NEW / RECONSTRUCTED FOOTPATH
-  NEW RAISED SAFETY PLATFORM
-  EXISTING SIGN
-  NEW / RELOCATED SIGN
-  NEW STREETLIGHT
-  NEW STREETLIGHT
-  NEW TACTILE PAVERS
-  NEW BELISHA BEACON



AUCKLAND TRANSPORT
PEDESTRIAN IMPROVEMENTS
WATTLE FARM ROAD, WATTLE DOWNS

Status Stamp FOR CONSULTATION

Date Stamp 11/08/2023

A1 Scale 1:250 A3 Scale 1:500

Drawing No. 2023-NZA004(003)-030 Rev. A

A1 1:250 0 10m
A3 1:500