




ORIGINAL SIZE A1

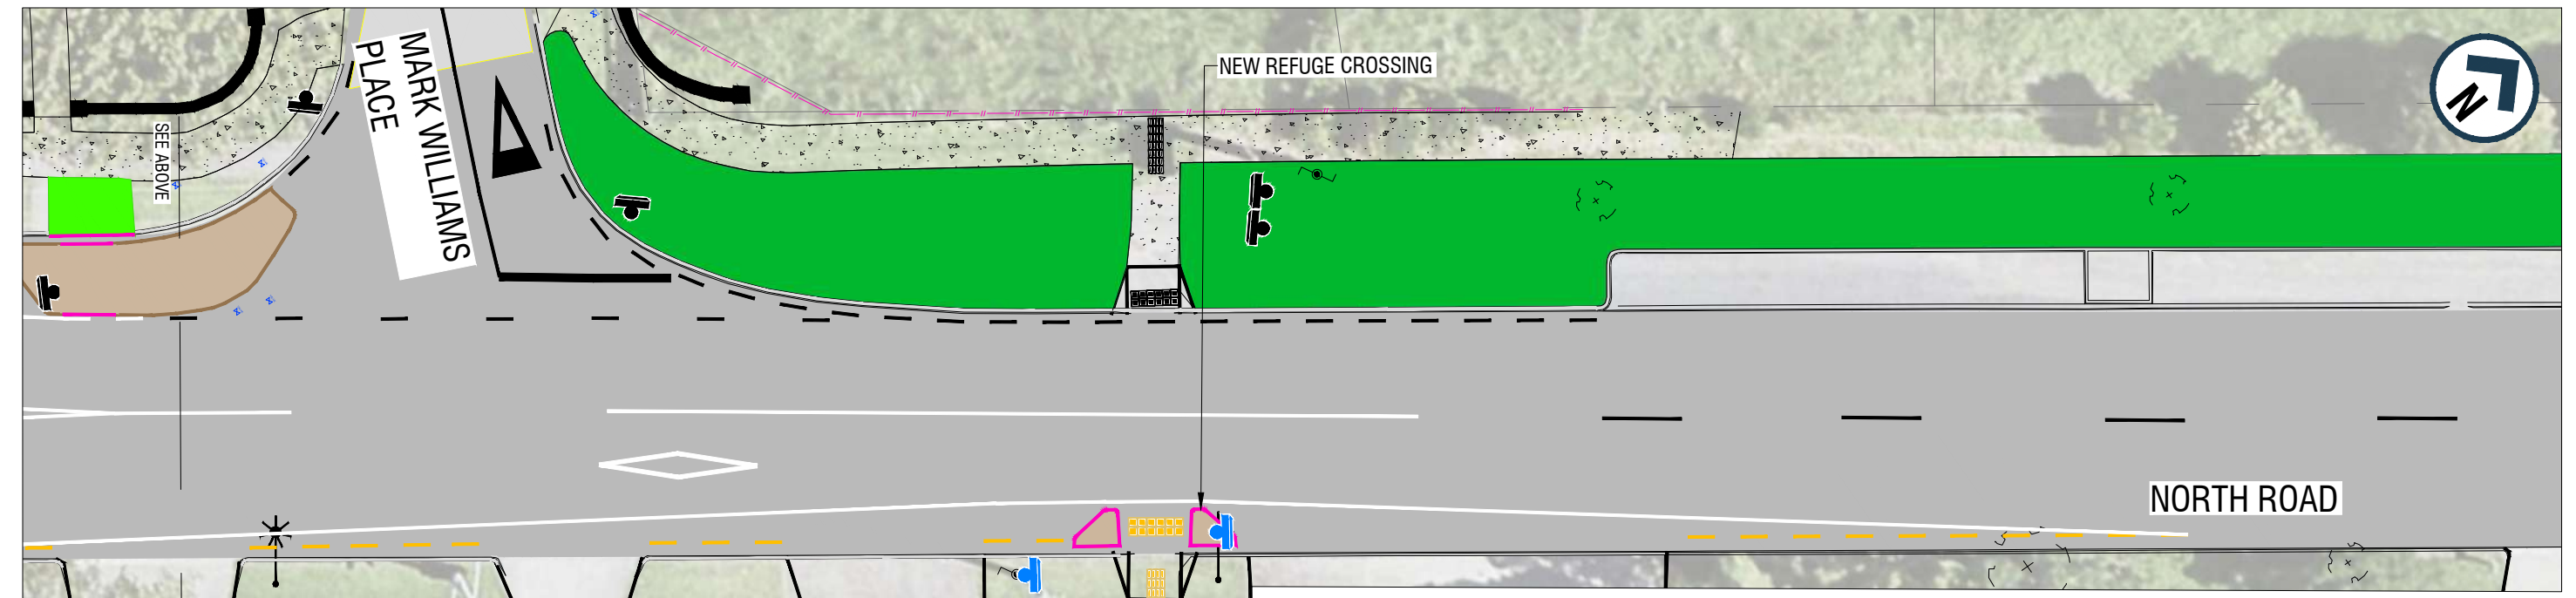

LEGEND:

	EXISTING LINE MARKING		EXISTING FIRE HYDRANT		PROPOSED RAISED SPEED TABLE
	EXISTING KERB		EXISTING PRAM CROSSING		PROPOSED STANDARD KERB
	EXISTING SIGN		EXISTING FENCE		PROPOSED SIGN
	EXISTING STREET LIGHT		EXISTING BERM		PROPOSED LINE MARKING (WHITE)
	EXISTING PROPERTY BOUNDARY		EXISTING RAISED CROSSING		PROPOSED TACTILE PAVERS
	PROPERTY NUMBERS		PROPOSED RRPMs		PROPOSED NSAAT
	EXISTING CATCHPIT		PROPOSED TRAFFIC ISLAND		PROPOSED BELISHA DISC
	EXISTING WATER VALVE		PROPOSED FOOTPATH		PROPOSED CATCHPIT
	EXISTING FOOTPATH		PROPOSED STREETLIGHT		PROPOSED BERM
	EXISTING TRAFFIC ISLAND		PROPOSED PRAM CROSSING		

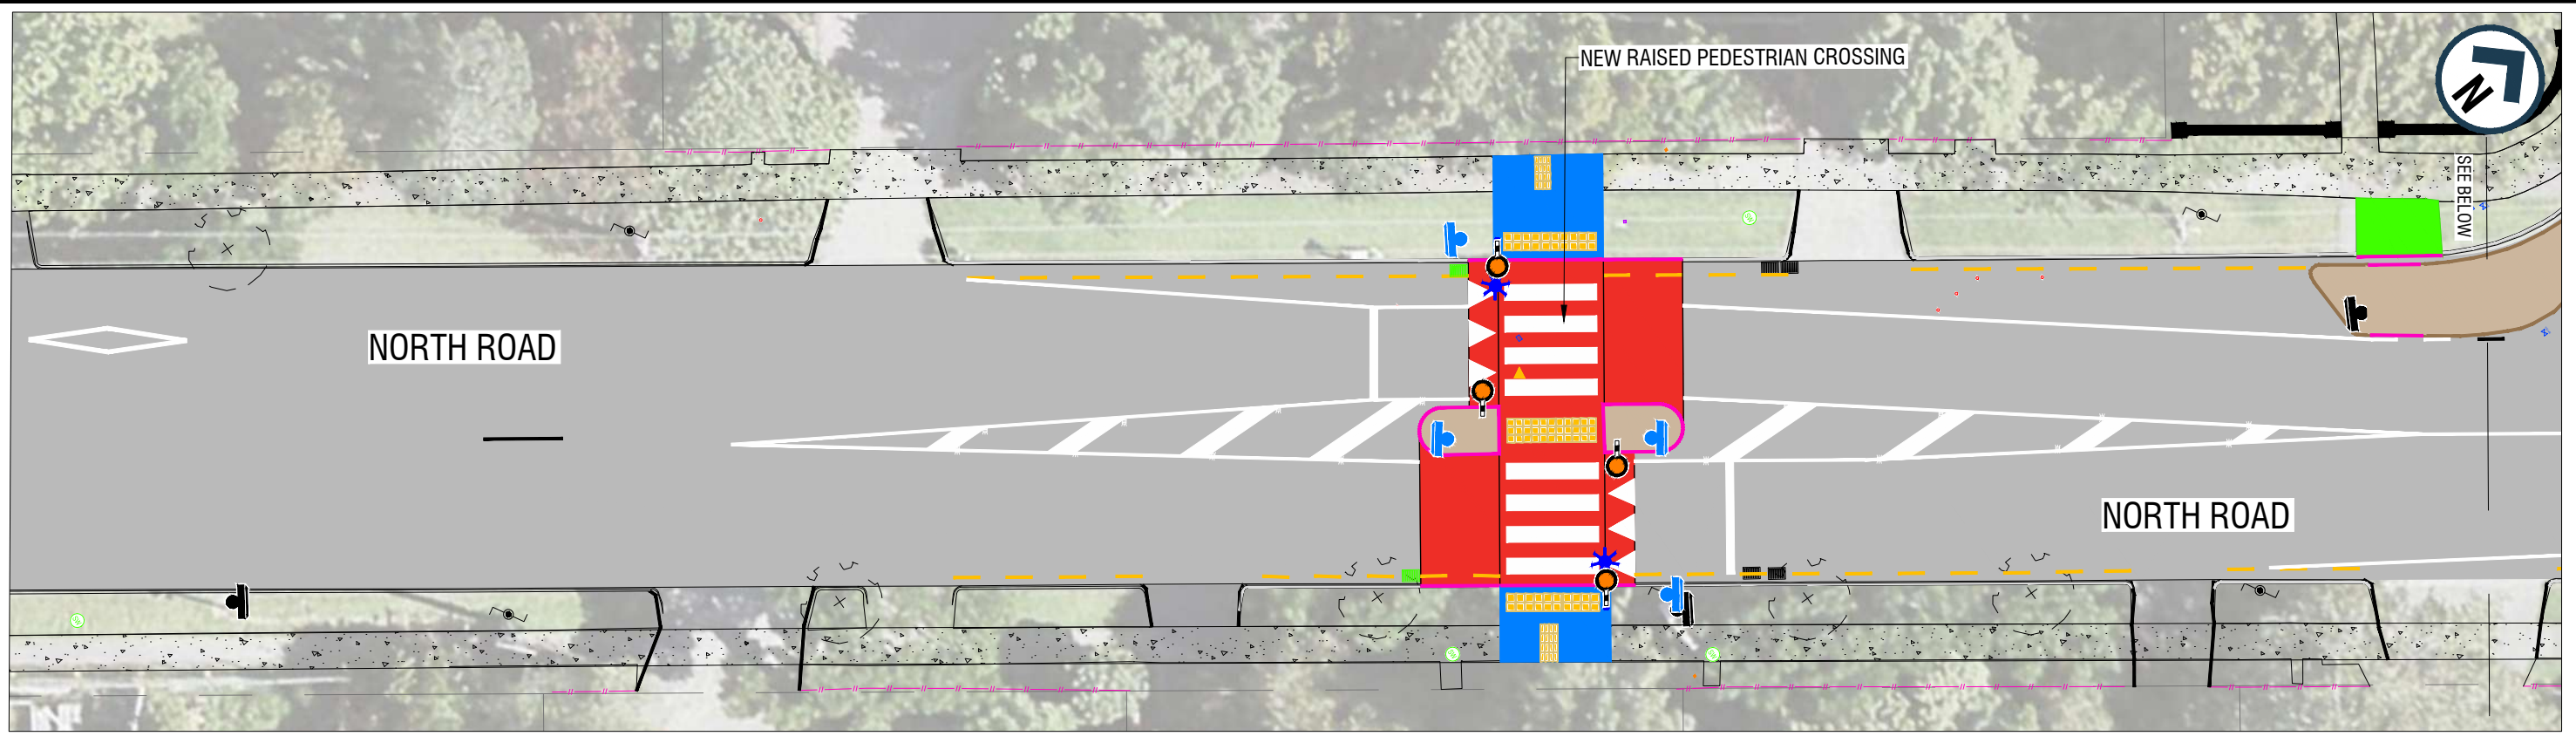

AUCKLAND TRANSPORT
SITE 1 - 40 NORTH ROAD,
RAISED SPEED TABLE,
CLEVEDON - AUCKLAND

Status Stamp			
FOR CONSULTATION			
Date Stamp			
31/03/2023			
A1 Scales	1:200	A3 Scales	1:400
Drawing No.			Rev.
02326.01 - EC100			0