


EXAMPLE : Subgrade of CBR 5 will be overlaid by
 300 mm layer of CBR 15 material.
 This gives an equivalent CBR of 12.

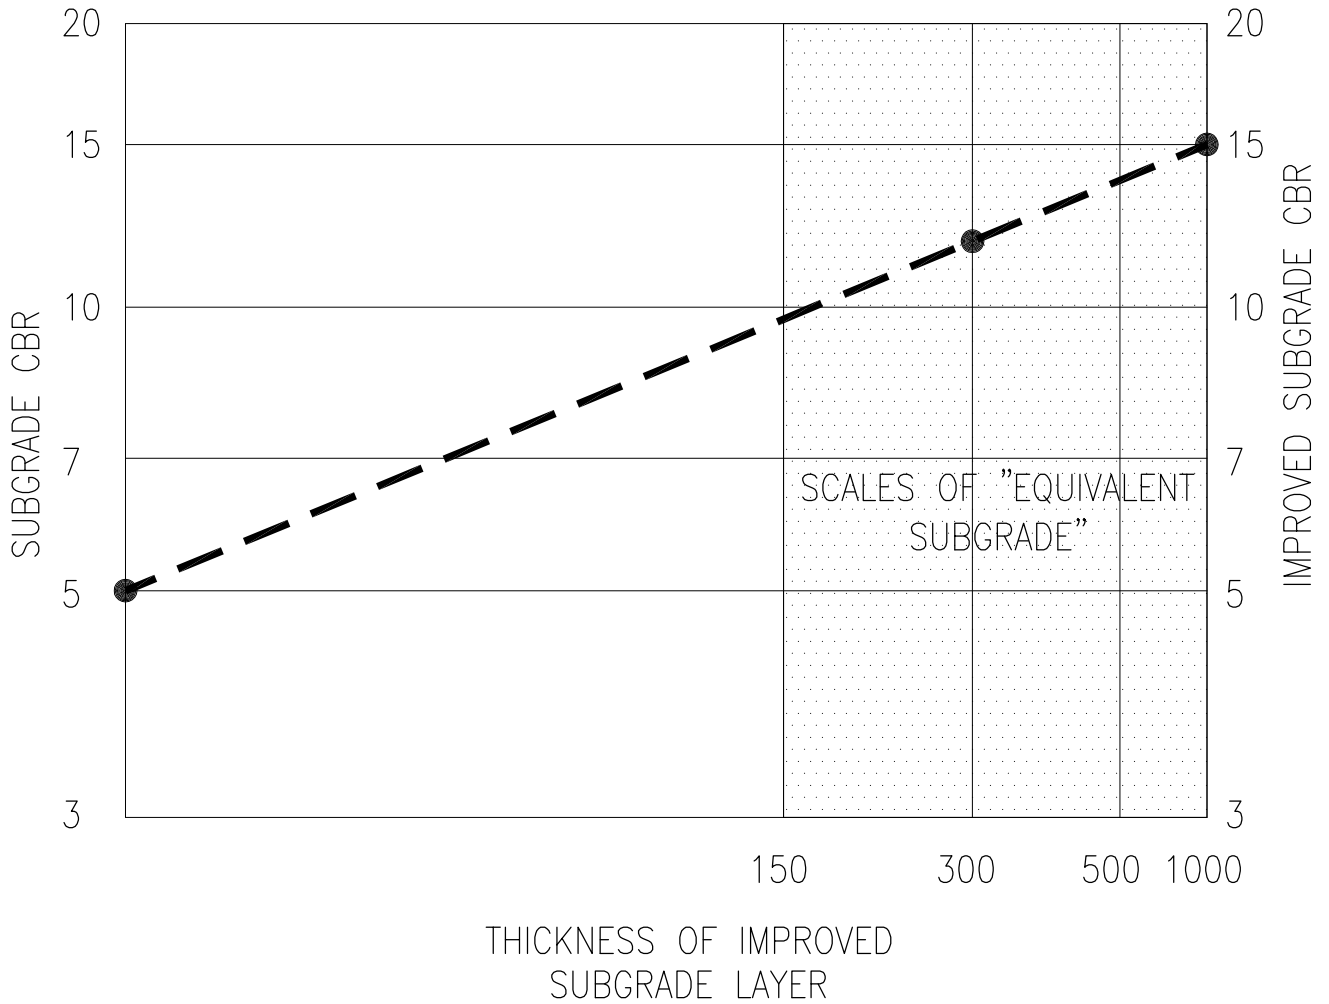

NOMOGRAPH FOR DETERMINING THE EFFECT
 OF SUBGRADE IMPROVEMENT LAYERS

PREPARED BY:



AUCKLAND CITY
 Transport

EQUIVALENT SUBGRADE
 DESIGN CHART

SCALE : NTS

DRAWN : LJC

ISSUE DATE : 11/2008

APPROVED :

PLAN No. ISSUE A

2008/0107