


200mm
150
100
90
80
70
60
50
40
30
20
10
0

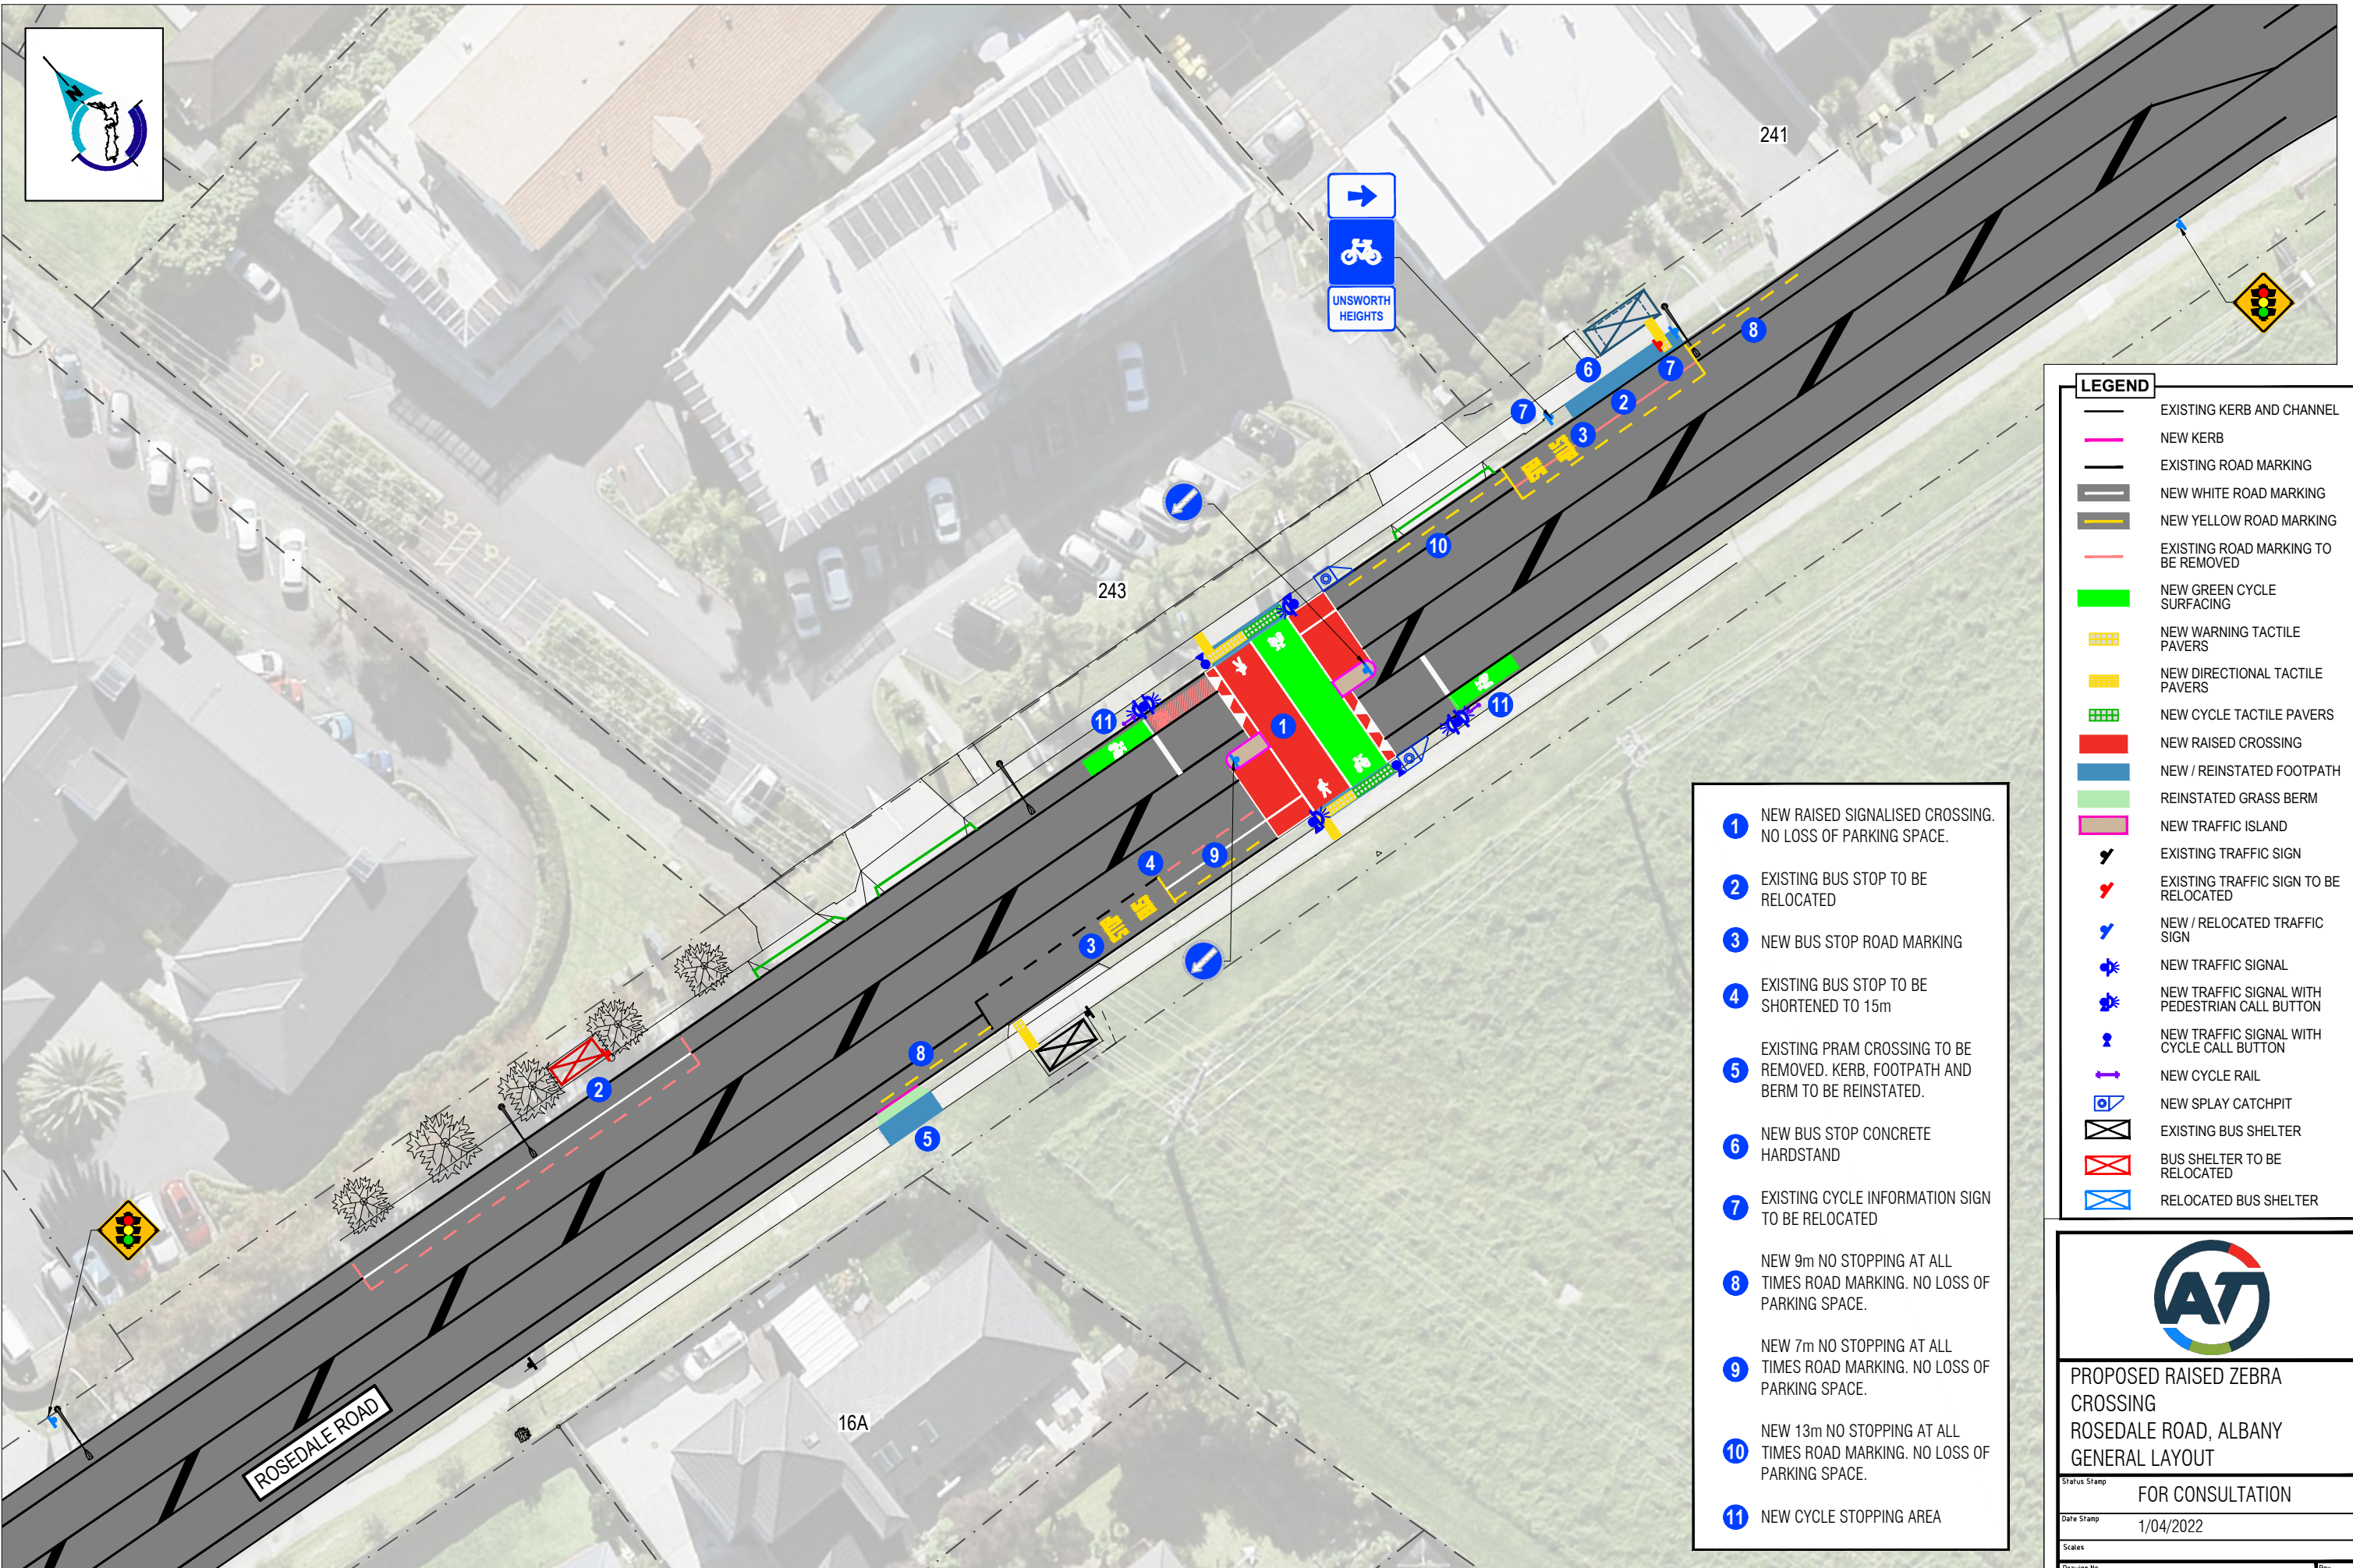

LEGEND	
	EXISTING KERB AND CHANNEL
	NEW KERB
	EXISTING ROAD MARKING
	NEW WHITE ROAD MARKING
	NEW YELLOW ROAD MARKING
	EXISTING ROAD MARKING TO BE REMOVED
	NEW GREEN CYCLE SURFACING
	NEW WARNING TACTILE PAVERS
	NEW DIRECTIONAL TACTILE PAVERS
	NEW CYCLE TACTILE PAVERS
	NEW RAISED CROSSING
	NEW / REINSTATED FOOTPATH
	REINSTATED GRASS BERM
	NEW TRAFFIC ISLAND
	EXISTING TRAFFIC SIGN
	EXISTING TRAFFIC SIGN TO BE RELOCATED
	NEW / RELOCATED TRAFFIC SIGN
	NEW TRAFFIC SIGNAL
	NEW TRAFFIC SIGNAL WITH PEDESTRIAN CALL BUTTON
	NEW TRAFFIC SIGNAL WITH CYCLE CALL BUTTON
	NEW CYCLE RAIL
	NEW SPLAY CATCHPIT
	EXISTING BUS SHELTER
	BUS SHELTER TO BE RELOCATED
	RELOCATED BUS SHELTER

- 1 NEW RAISED SIGNALISED CROSSING. NO LOSS OF PARKING SPACE.
- 2 EXISTING BUS STOP TO BE RELOCATED
- 3 NEW BUS STOP ROAD MARKING
- 4 EXISTING BUS STOP TO BE SHORTENED TO 15m
- 5 EXISTING PRAM CROSSING TO BE REMOVED. KERB, FOOTPATH AND BERM TO BE REINSTATED.
- 6 NEW BUS STOP CONCRETE HARDSTAND
- 7 EXISTING CYCLE INFORMATION SIGN TO BE RELOCATED
- 8 NEW 9m NO STOPPING AT ALL TIMES ROAD MARKING. NO LOSS OF PARKING SPACE.
- 9 NEW 7m NO STOPPING AT ALL TIMES ROAD MARKING. NO LOSS OF PARKING SPACE.
- 10 NEW 13m NO STOPPING AT ALL TIMES ROAD MARKING. NO LOSS OF PARKING SPACE.
- 11 NEW CYCLE STOPPING AREA



PROPOSED RAISED ZEBRA CROSSING
ROSEDALE ROAD, ALBANY
GENERAL LAYOUT

Status Stamp: FOR CONSULTATION

Date Stamp: 1/04/2022

Scales:

Drawing No. 110-ROSEDALE-EC

Rev. A