


200mm DO NOT SCALE - IF IN DOUBT, ASK
ORIGINAL SIZE A1

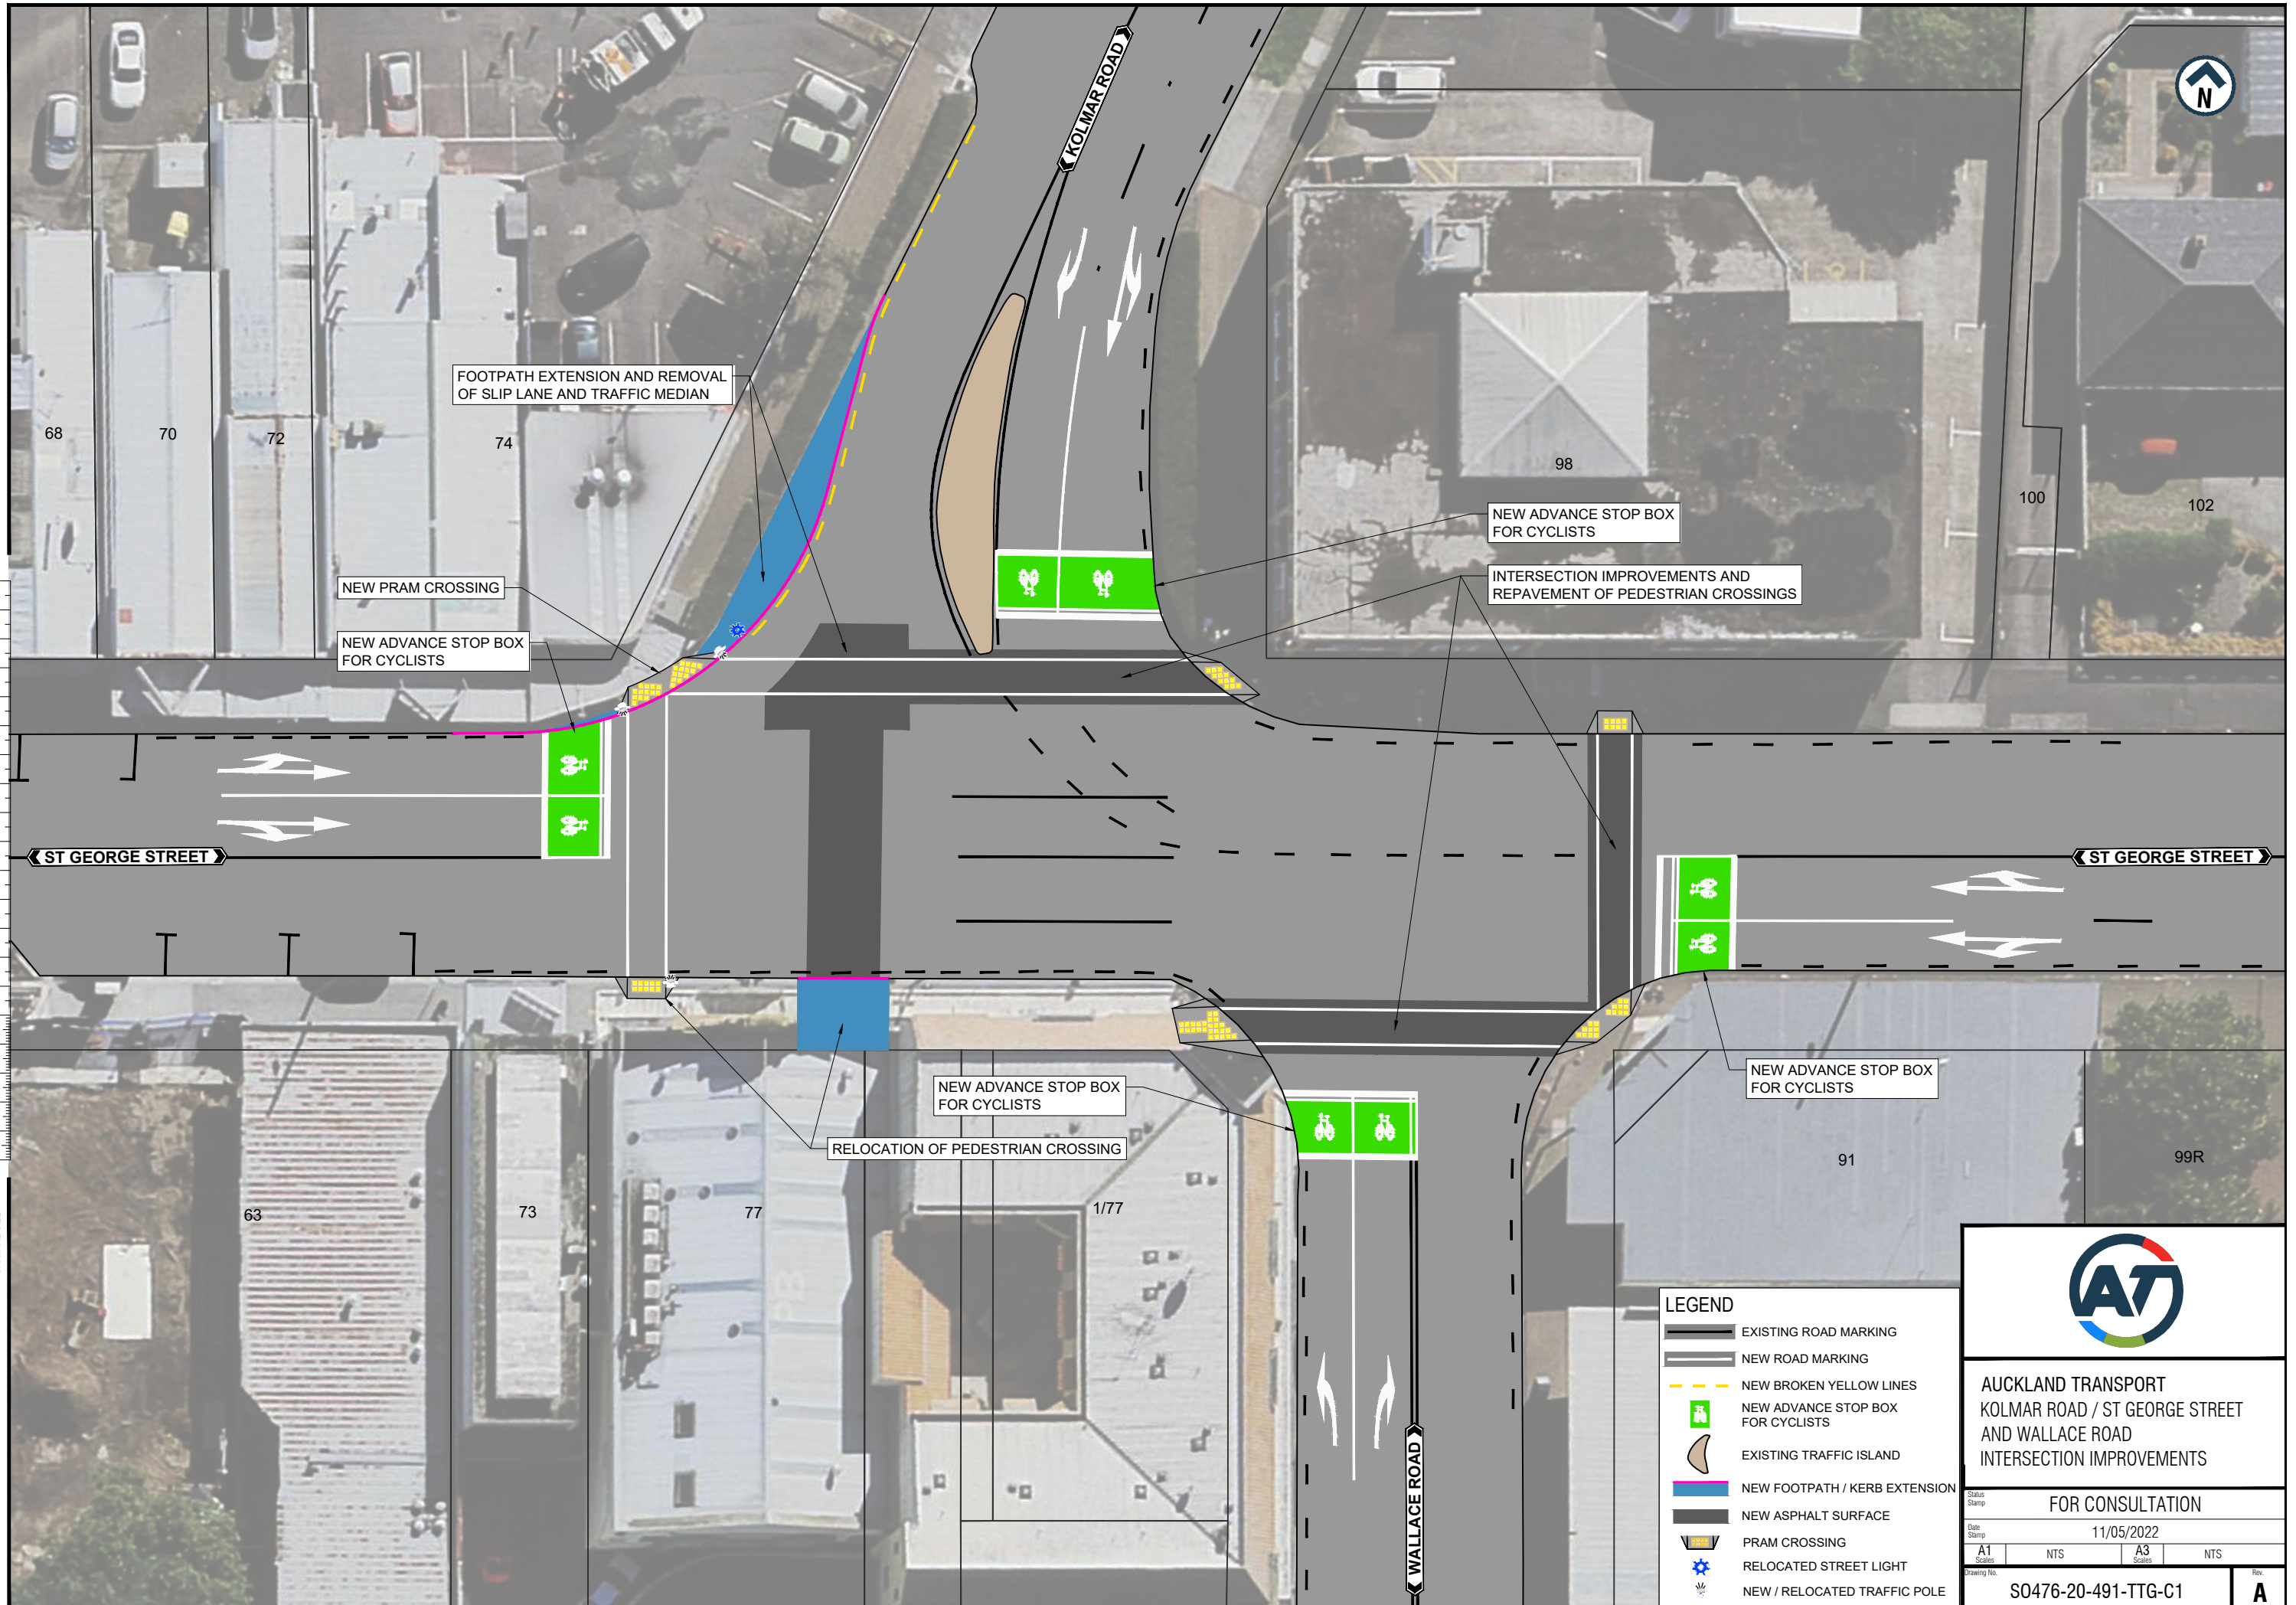

LEGEND

- EXISTING ROAD MARKING
- NEW ROAD MARKING
- NEW BROKEN YELLOW LINES
- NEW ADVANCE STOP BOX FOR CYCLISTS
- EXISTING TRAFFIC ISLAND
- NEW FOOTPATH / KERB EXTENSION
- NEW ASPHALT SURFACE
- PRAM CROSSING
- RELOCATED STREET LIGHT
- NEW / RELOCATED TRAFFIC POLE

AUCKLAND TRANSPORT
KOLMAR ROAD / ST GEORGE STREET
AND WALLACE ROAD
INTERSECTION IMPROVEMENTS

FOR CONSULTATION

Date Stamp: 11/05/2022

A1 Scales	NTS	A3 Scales	NTS
-----------	-----	-----------	-----

Drawing No: S0476-20-491-TTG-C1

Rev: **A**