



ORIGINAL SIZE A1 20mm DO NOT SCALE - IF IN DOUBT, ASK

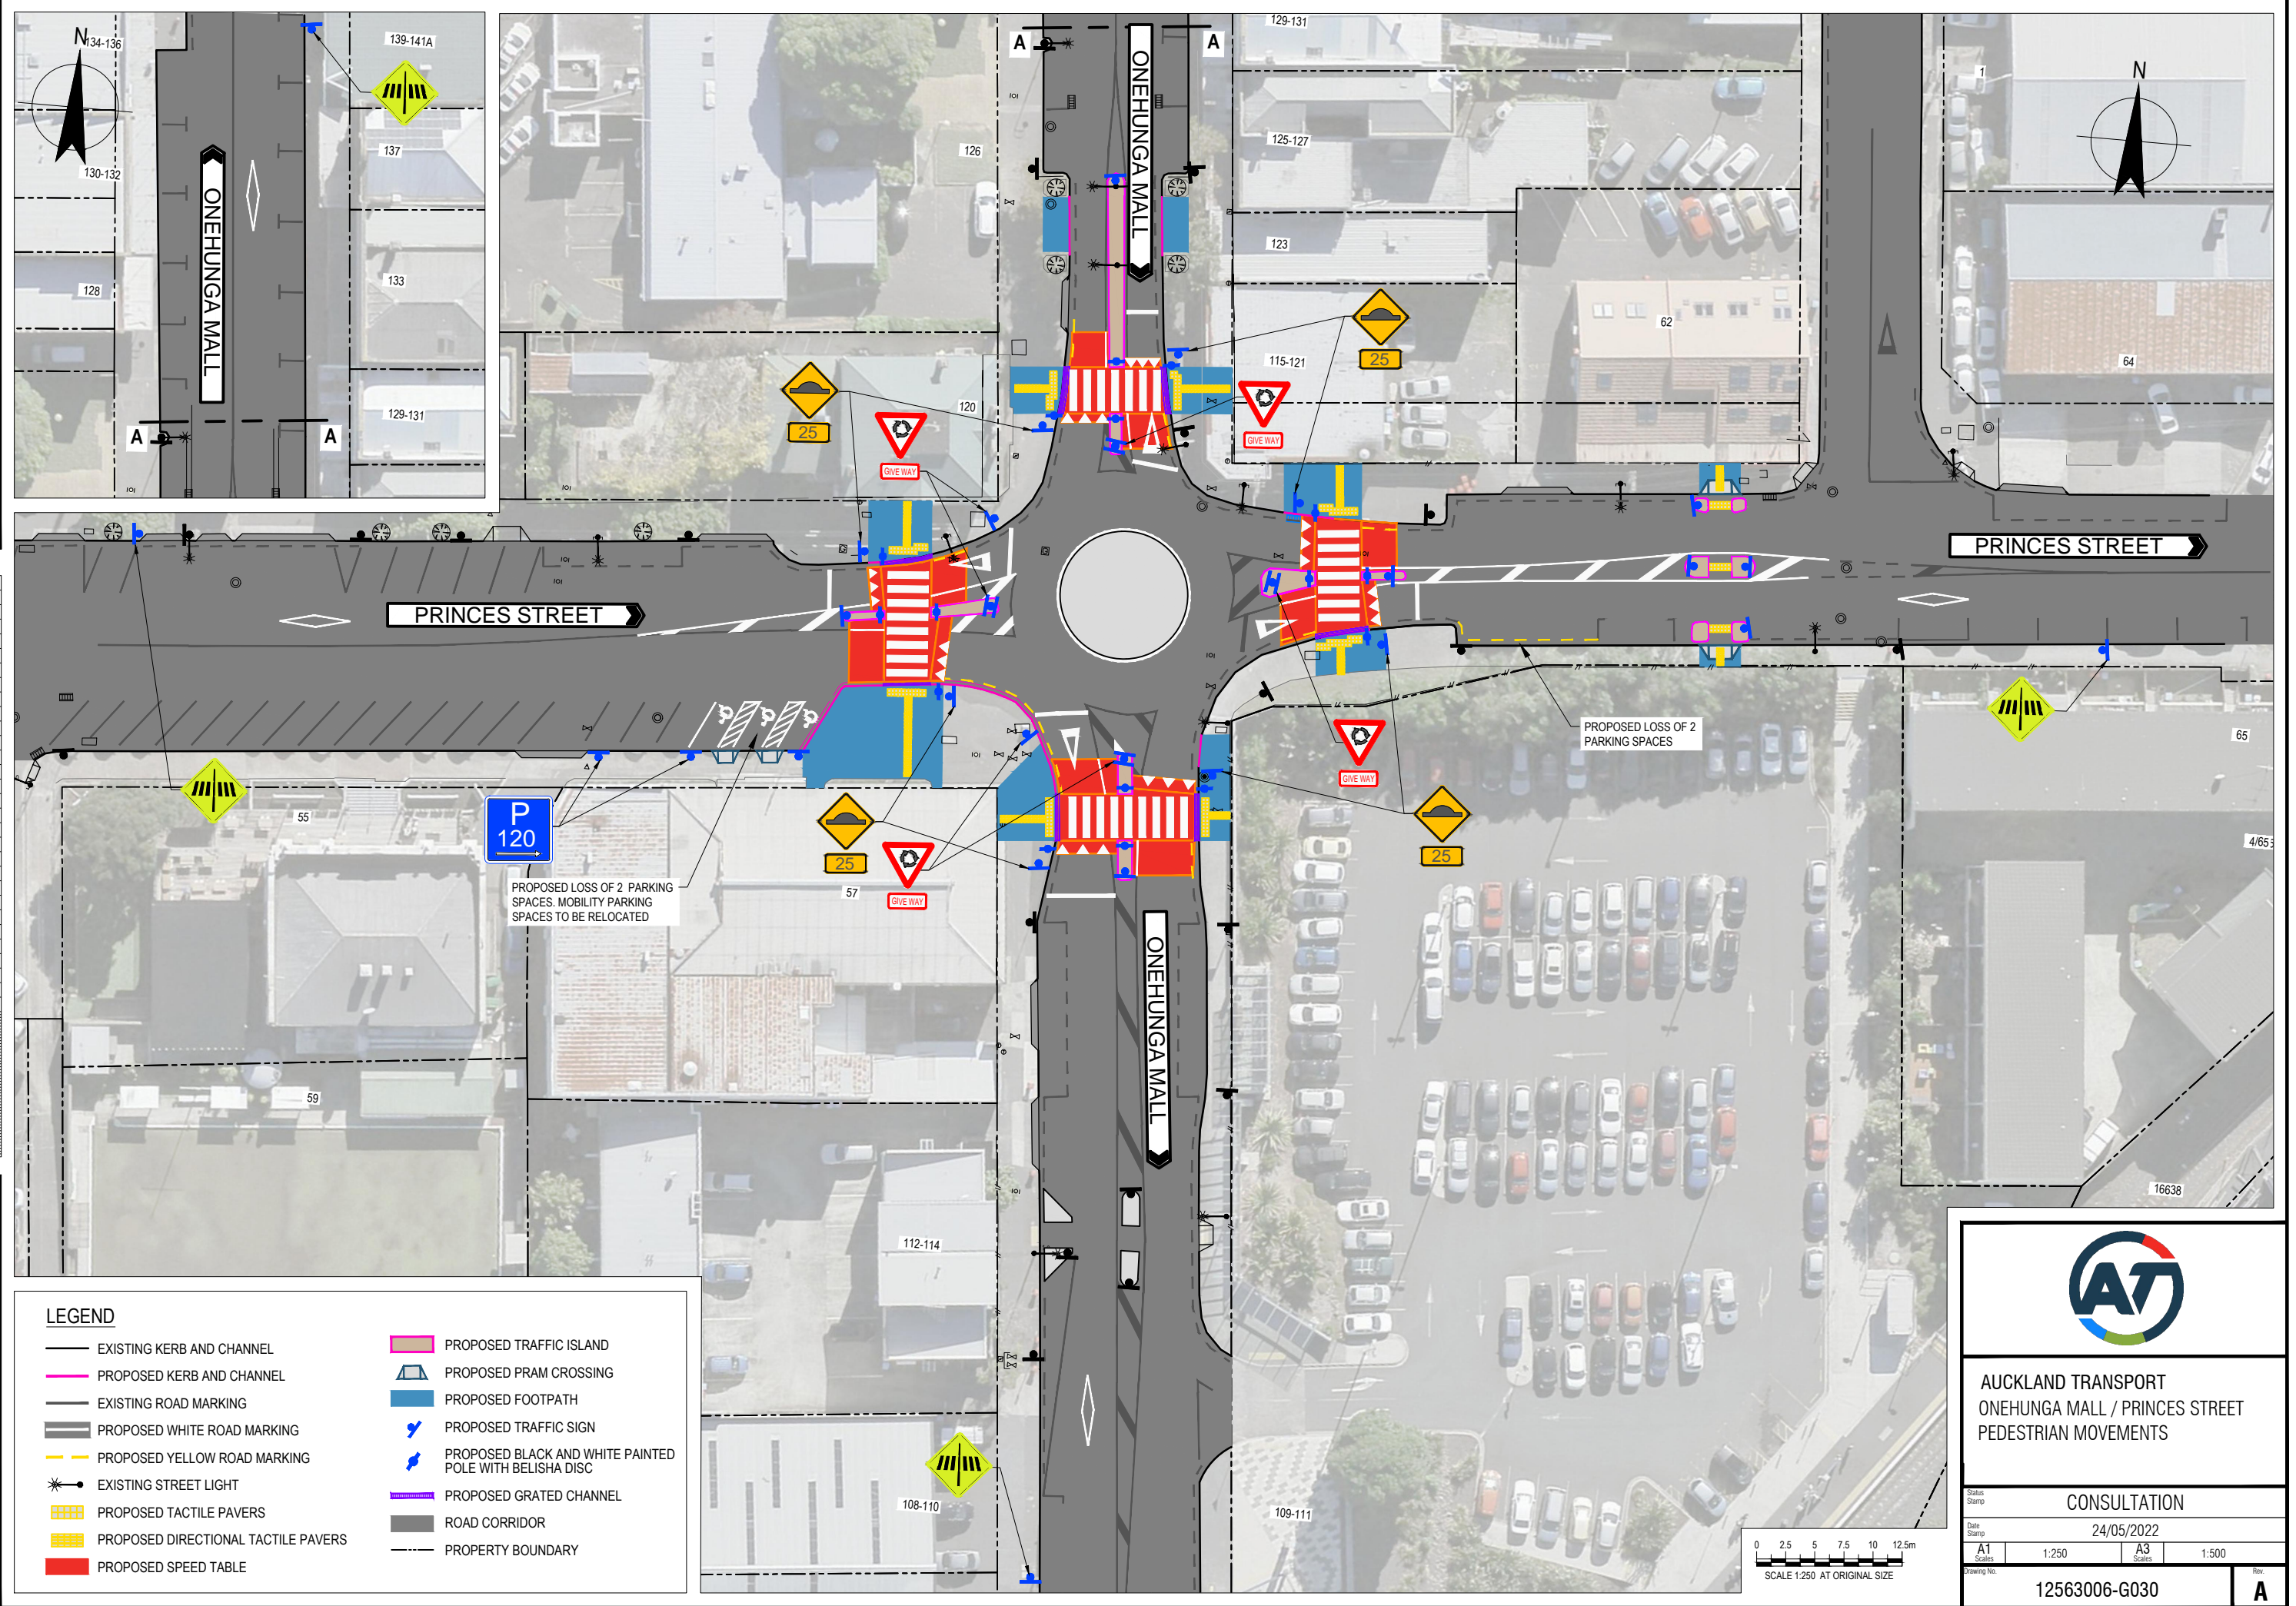

LEGEND

EXISTING KERB AND CHANNEL	PROPOSED TRAFFIC ISLAND
PROPOSED KERB AND CHANNEL	PROPOSED PRAM CROSSING
EXISTING ROAD MARKING	PROPOSED FOOTPATH
PROPOSED WHITE ROAD MARKING	PROPOSED TRAFFIC SIGN
PROPOSED YELLOW ROAD MARKING	PROPOSED BLACK AND WHITE PAINTED POLE WITH BELISHA DISC
EXISTING STREET LIGHT	PROPOSED GRATED CHANNEL
PROPOSED TACTILE PAVERS	ROAD CORRIDOR
PROPOSED DIRECTIONAL TACTILE PAVERS	PROPERTY BOUNDARY
PROPOSED SPEED TABLE	



AUCKLAND TRANSPORT
ONEHUNGA MALL / PRINCES STREET
PEDESTRIAN MOVEMENTS

Status Stamp		CONSULTATION	
Date Stamp		24/05/2022	
A1 Scales	1:250	A3 Scales	1:500
Drawing No.			Rev.
12563006-G030			A

