



200mm DO NOT SCALE - IF IN DOUBT, ASK

ORIGINAL SIZE A1

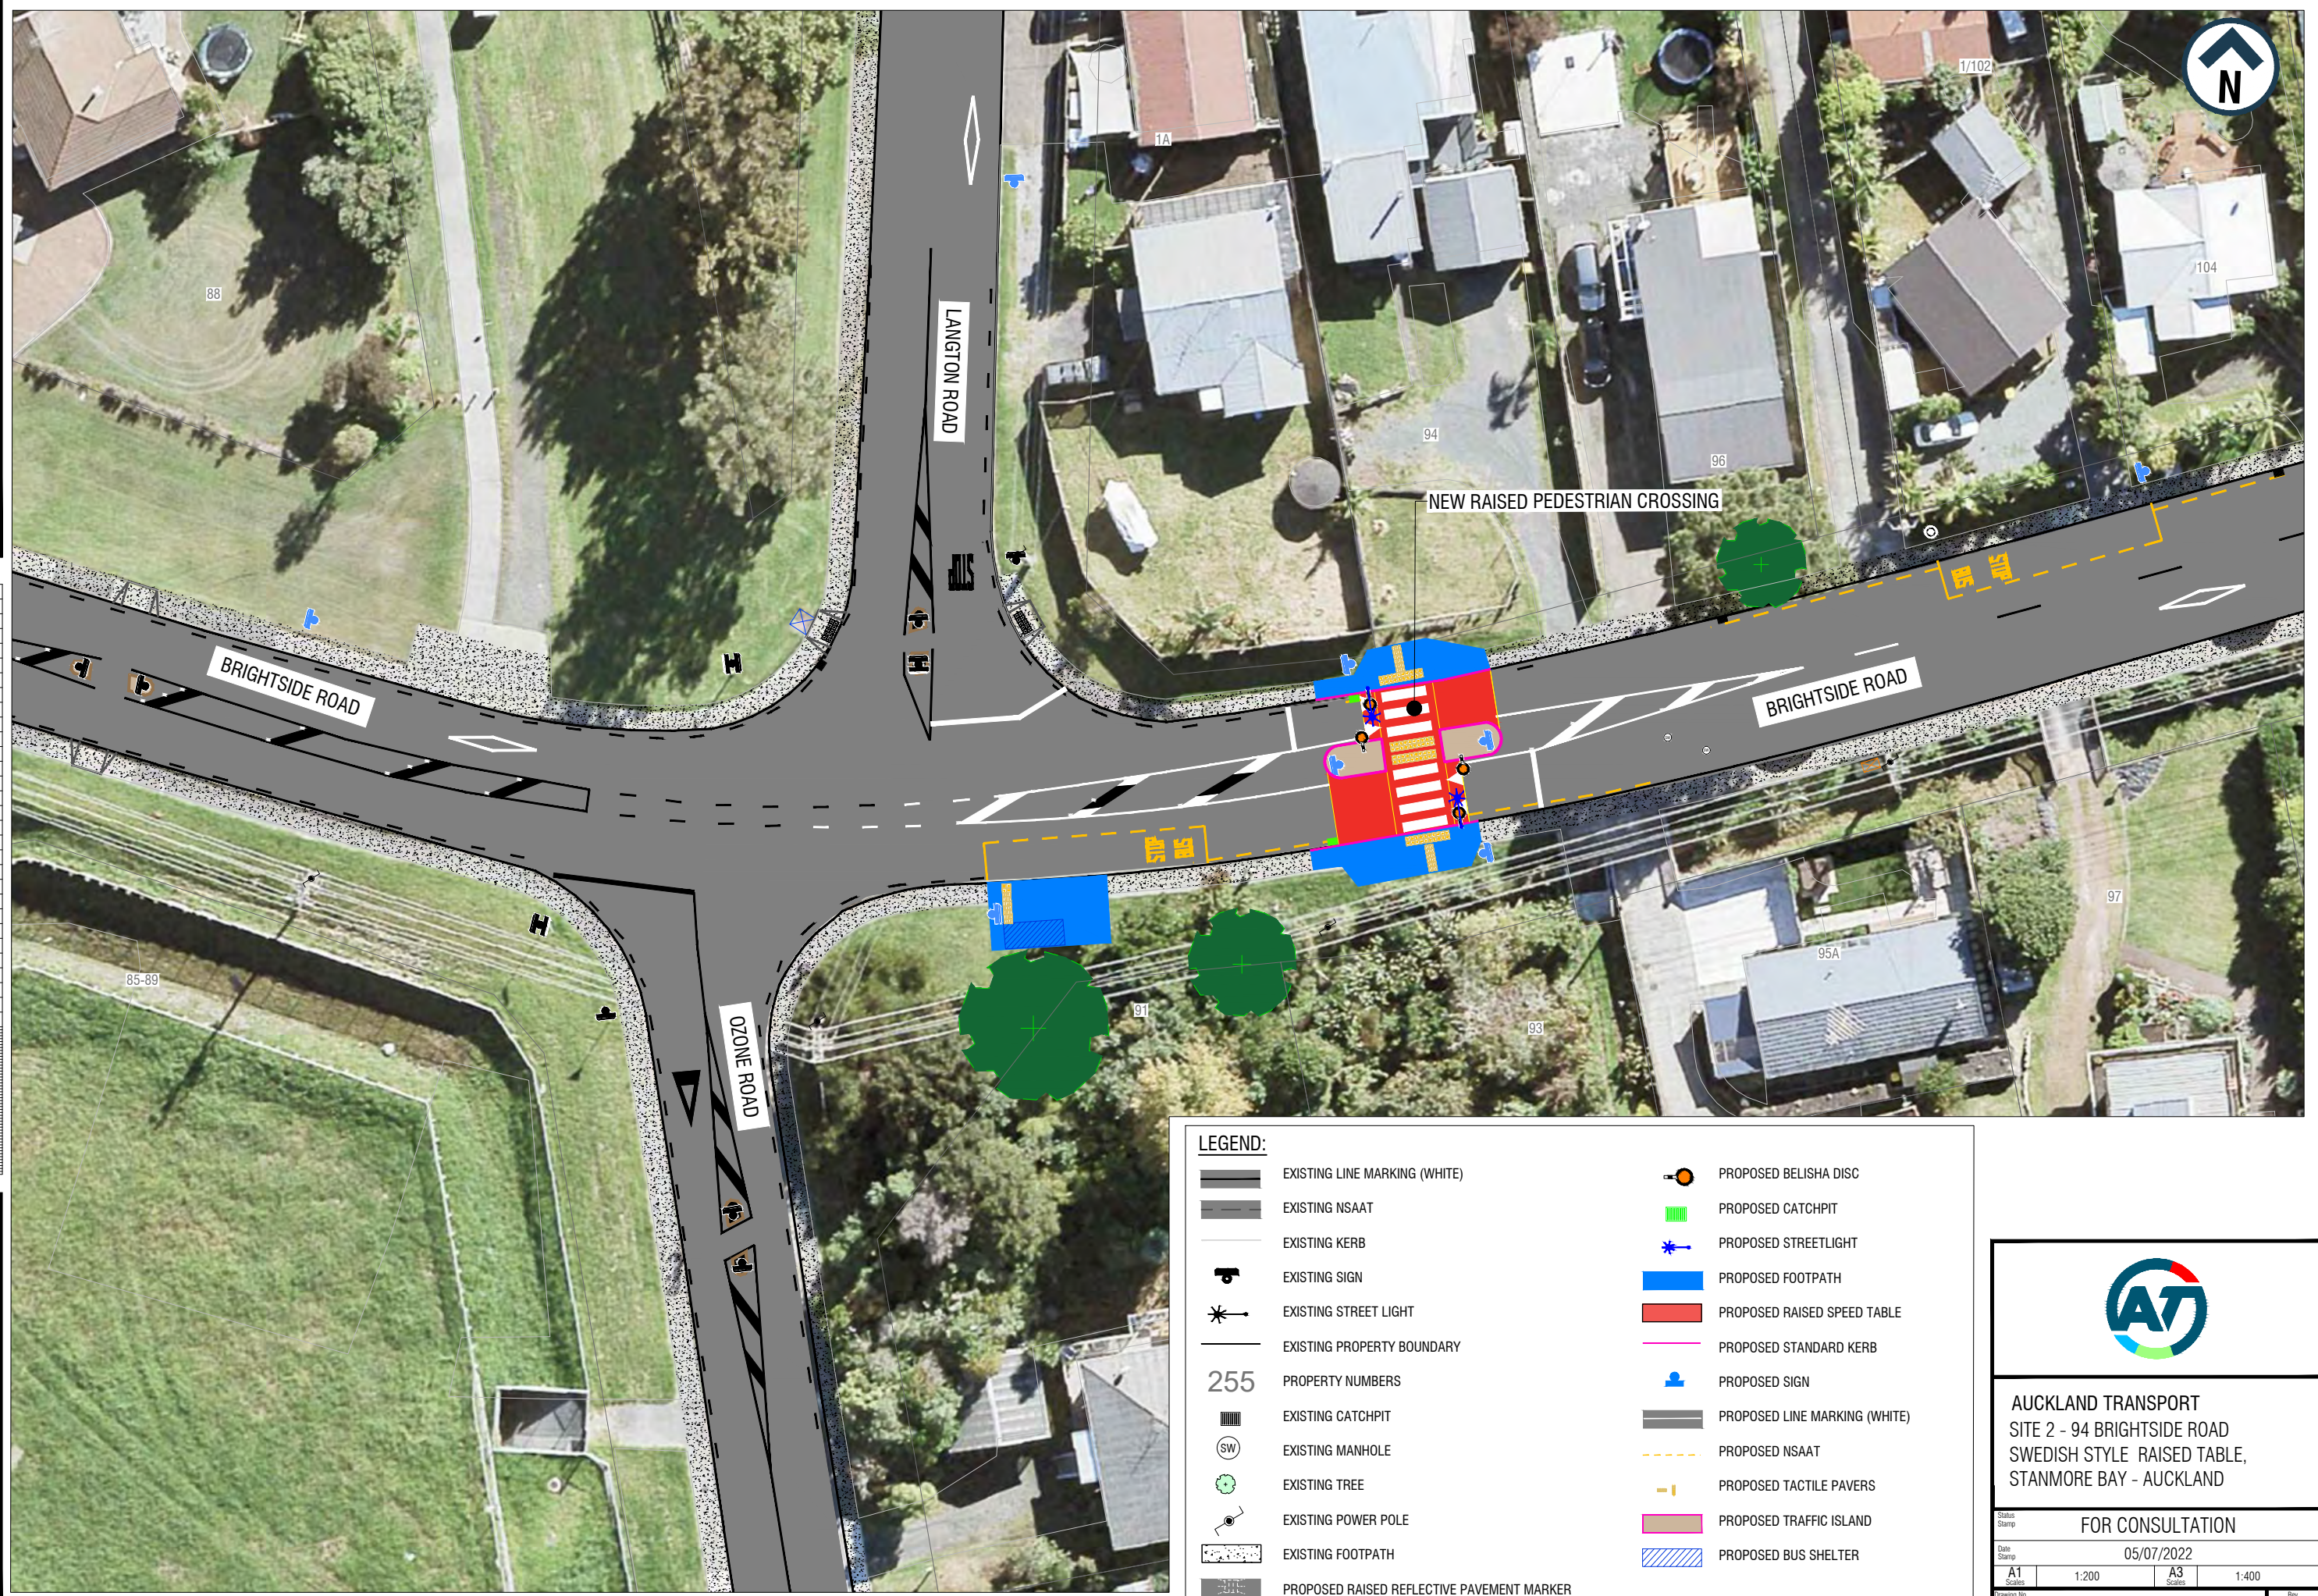

LEGEND:	
	EXISTING LINE MARKING (WHITE)
	EXISTING NSAAT
	EXISTING KERB
	EXISTING SIGN
	EXISTING STREET LIGHT
	EXISTING PROPERTY BOUNDARY
255	PROPERTY NUMBERS
	EXISTING CATCHPIT
	EXISTING MANHOLE
	EXISTING TREE
	EXISTING POWER POLE
	EXISTING FOOTPATH
	PROPOSED RAISED REFLECTIVE PAVEMENT MARKER
	PROPOSED BELISHA DISC
	PROPOSED CATCHPIT
	PROPOSED STREETLIGHT
	PROPOSED FOOTPATH
	PROPOSED RAISED SPEED TABLE
	PROPOSED STANDARD KERB
	PROPOSED SIGN
	PROPOSED LINE MARKING (WHITE)
	PROPOSED NSAAT
	PROPOSED TACTILE PAVERS
	PROPOSED TRAFFIC ISLAND
	PROPOSED BUS SHELTER



AUCKLAND TRANSPORT
 SITE 2 - 94 BRIGHTSIDE ROAD
 SWEDISH STYLE RAISED TABLE,
 STANMORE BAY - AUCKLAND

FOR CONSULTATION

Date Stamp: 05/07/2022

A1 Scales	1:200	A3 Scales	1:400
-----------	-------	-----------	-------

Drawing No. 02285.02 - EC100 Rev. 0