


20mm
150
100
90
80
70
60
50
40
30
20
10
0
ORIGINAL SIZE A1

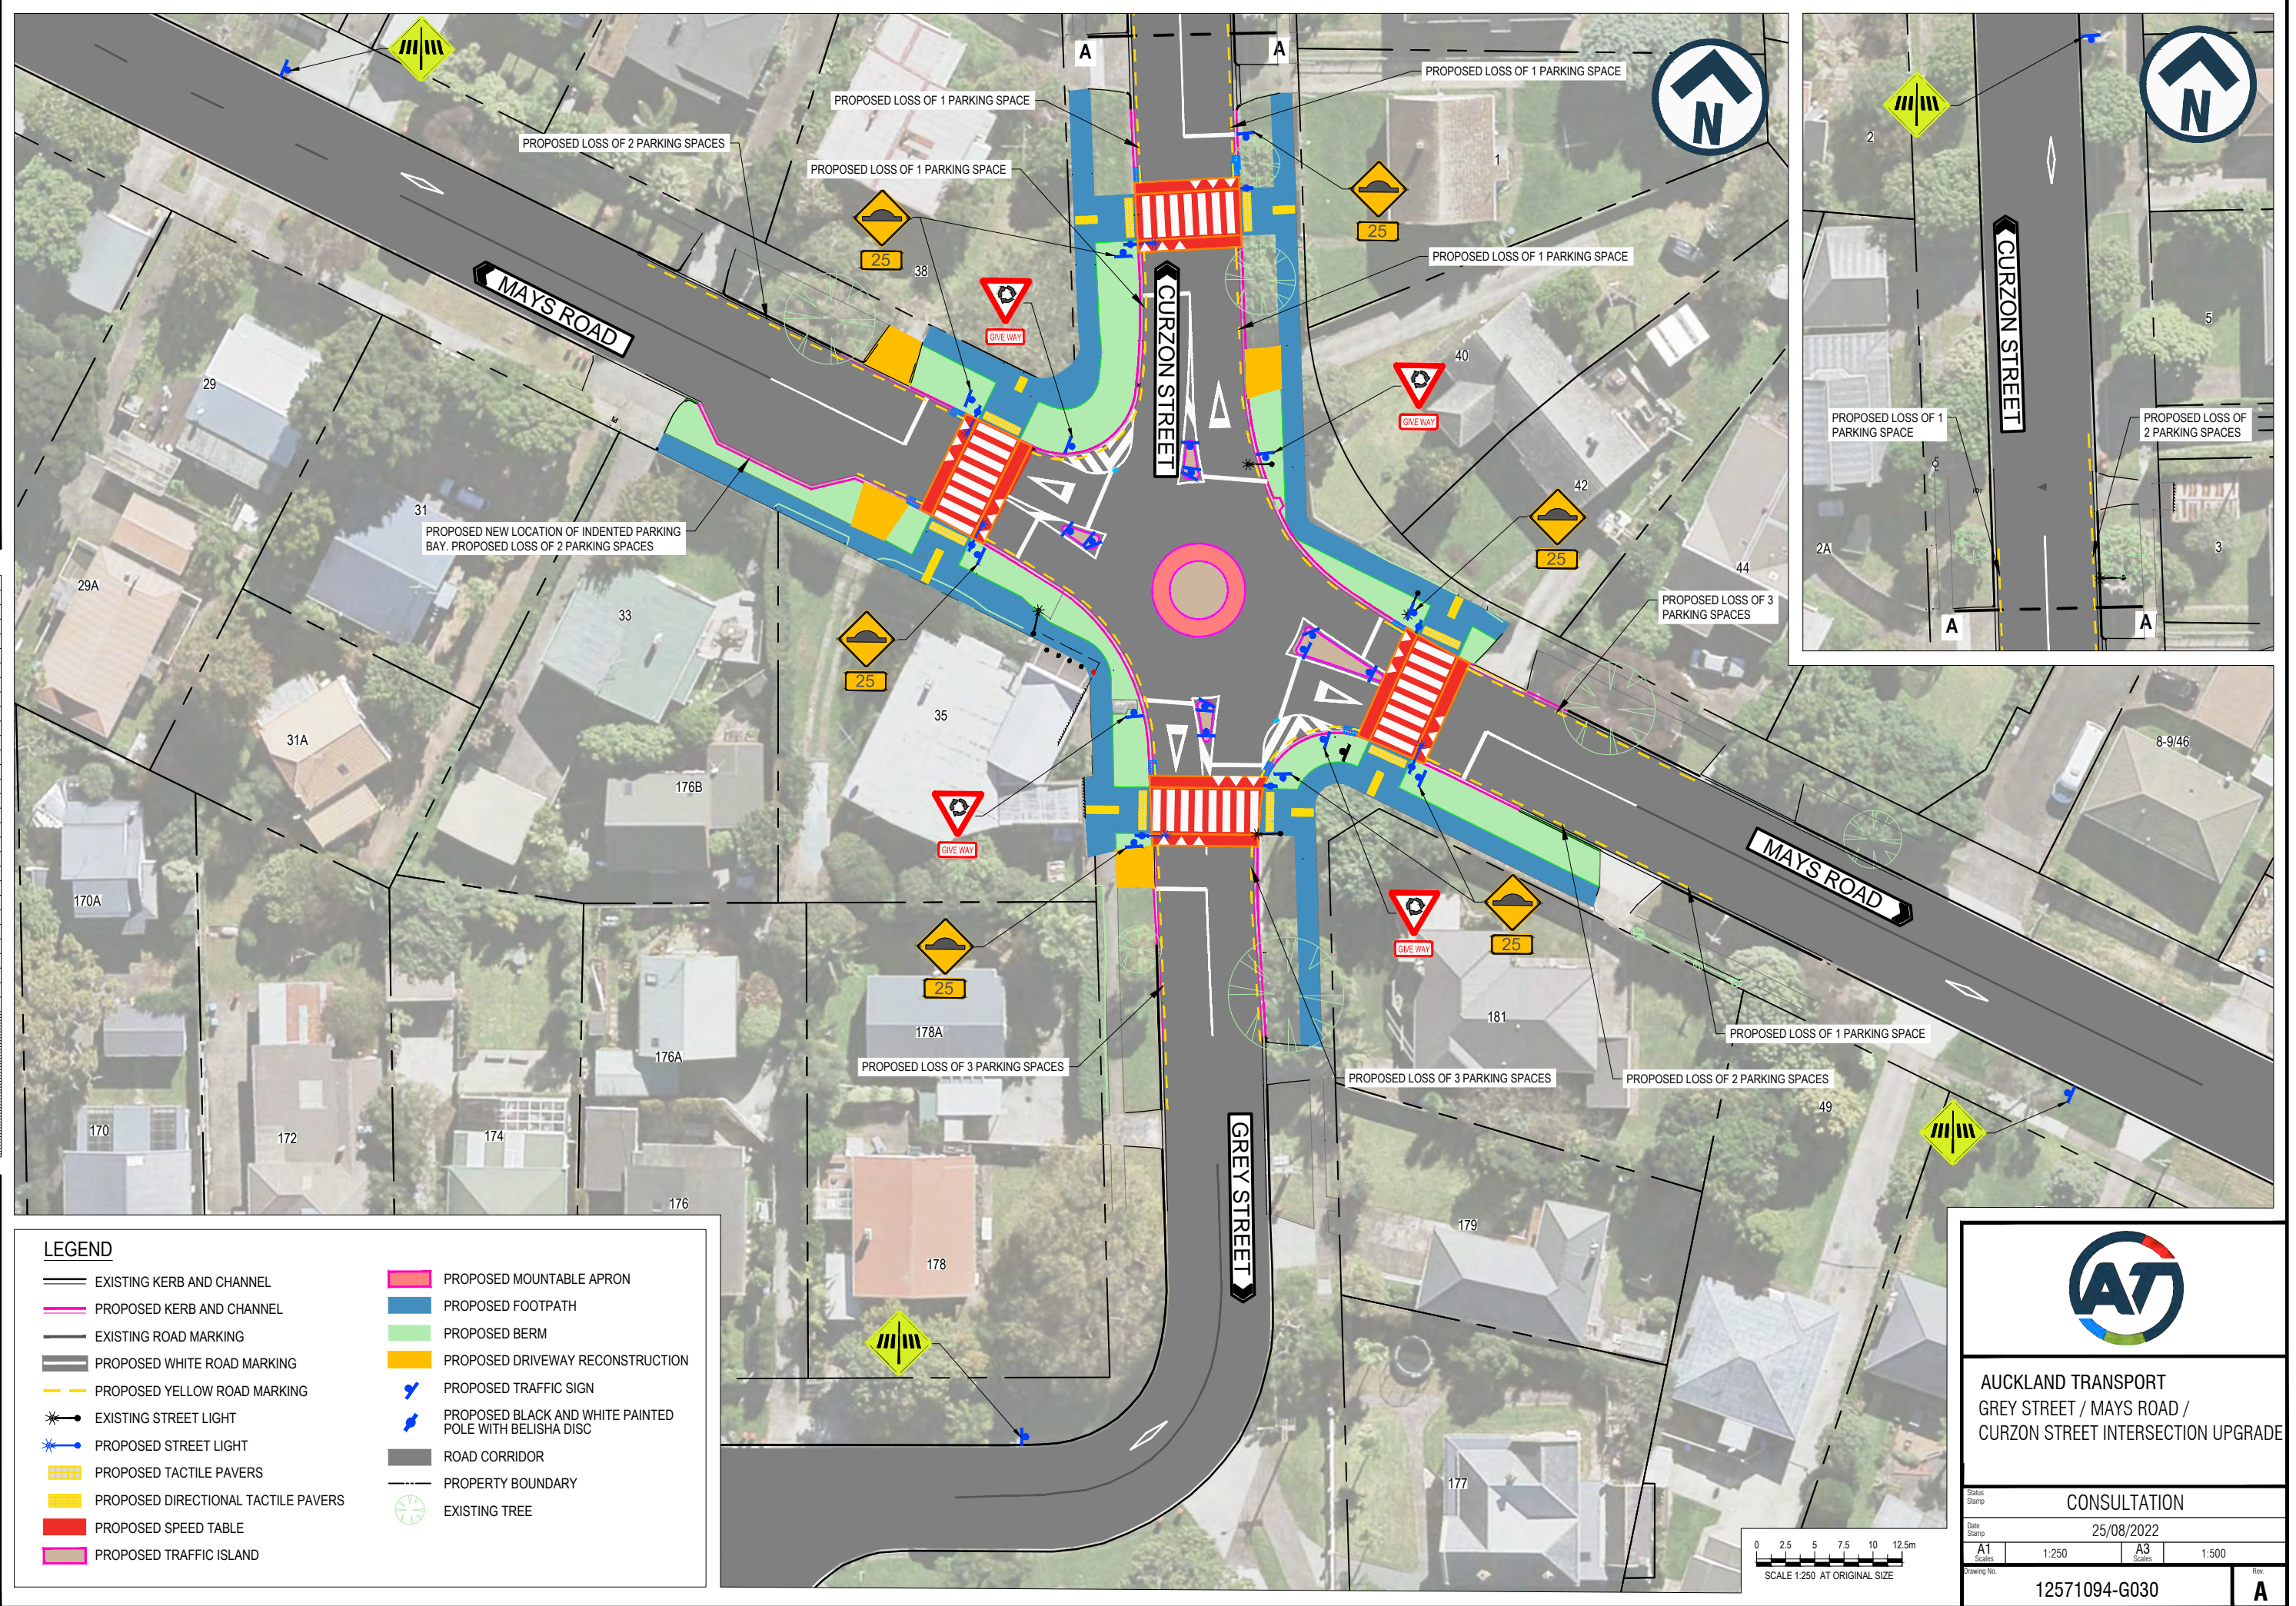

LEGEND

EXISTING KERB AND CHANNEL	PROPOSED MOUNTABLE APRON
PROPOSED KERB AND CHANNEL	PROPOSED FOOTPATH
EXISTING ROAD MARKING	PROPOSED BERM
PROPOSED WHITE ROAD MARKING	PROPOSED DRIVEWAY RECONSTRUCTION
PROPOSED YELLOW ROAD MARKING	PROPOSED TRAFFIC SIGN
EXISTING STREET LIGHT	PROPOSED BLACK AND WHITE PAINTED POLE WITH BELISHA DISC
PROPOSED STREET LIGHT	ROAD CORRIDOR
PROPOSED TACTILE PAVERS	PROPERTY BOUNDARY
PROPOSED DIRECTIONAL TACTILE PAVERS	EXISTING TREE
PROPOSED SPEED TABLE	
PROPOSED TRAFFIC ISLAND	

AUCKLAND TRANSPORT
GREY STREET / MAYS ROAD /
CURZON STREET INTERSECTION UPGRADE

Status Stamp: CONSULTATION

Date Stamp: 25/08/2022

A1 Scales	1:250	A3 Scales	1:500
-----------	-------	-----------	-------

Drawing No: 12571094-G030

Rev: **A**