

20mm DO NOT SCALE - IF IN DOUBT, ASK
150
100
90
80
70
60
50
40
30
20
10
0
ORIGINAL SIZE A1



NEW RAISED ZEBRA CROSSING

EXISTING CROSSING POINT TO BE REMOVED

NEW SPEED TABLE

NEW THRESHOLD MARKING

NEW BUS STOP MARKINGS

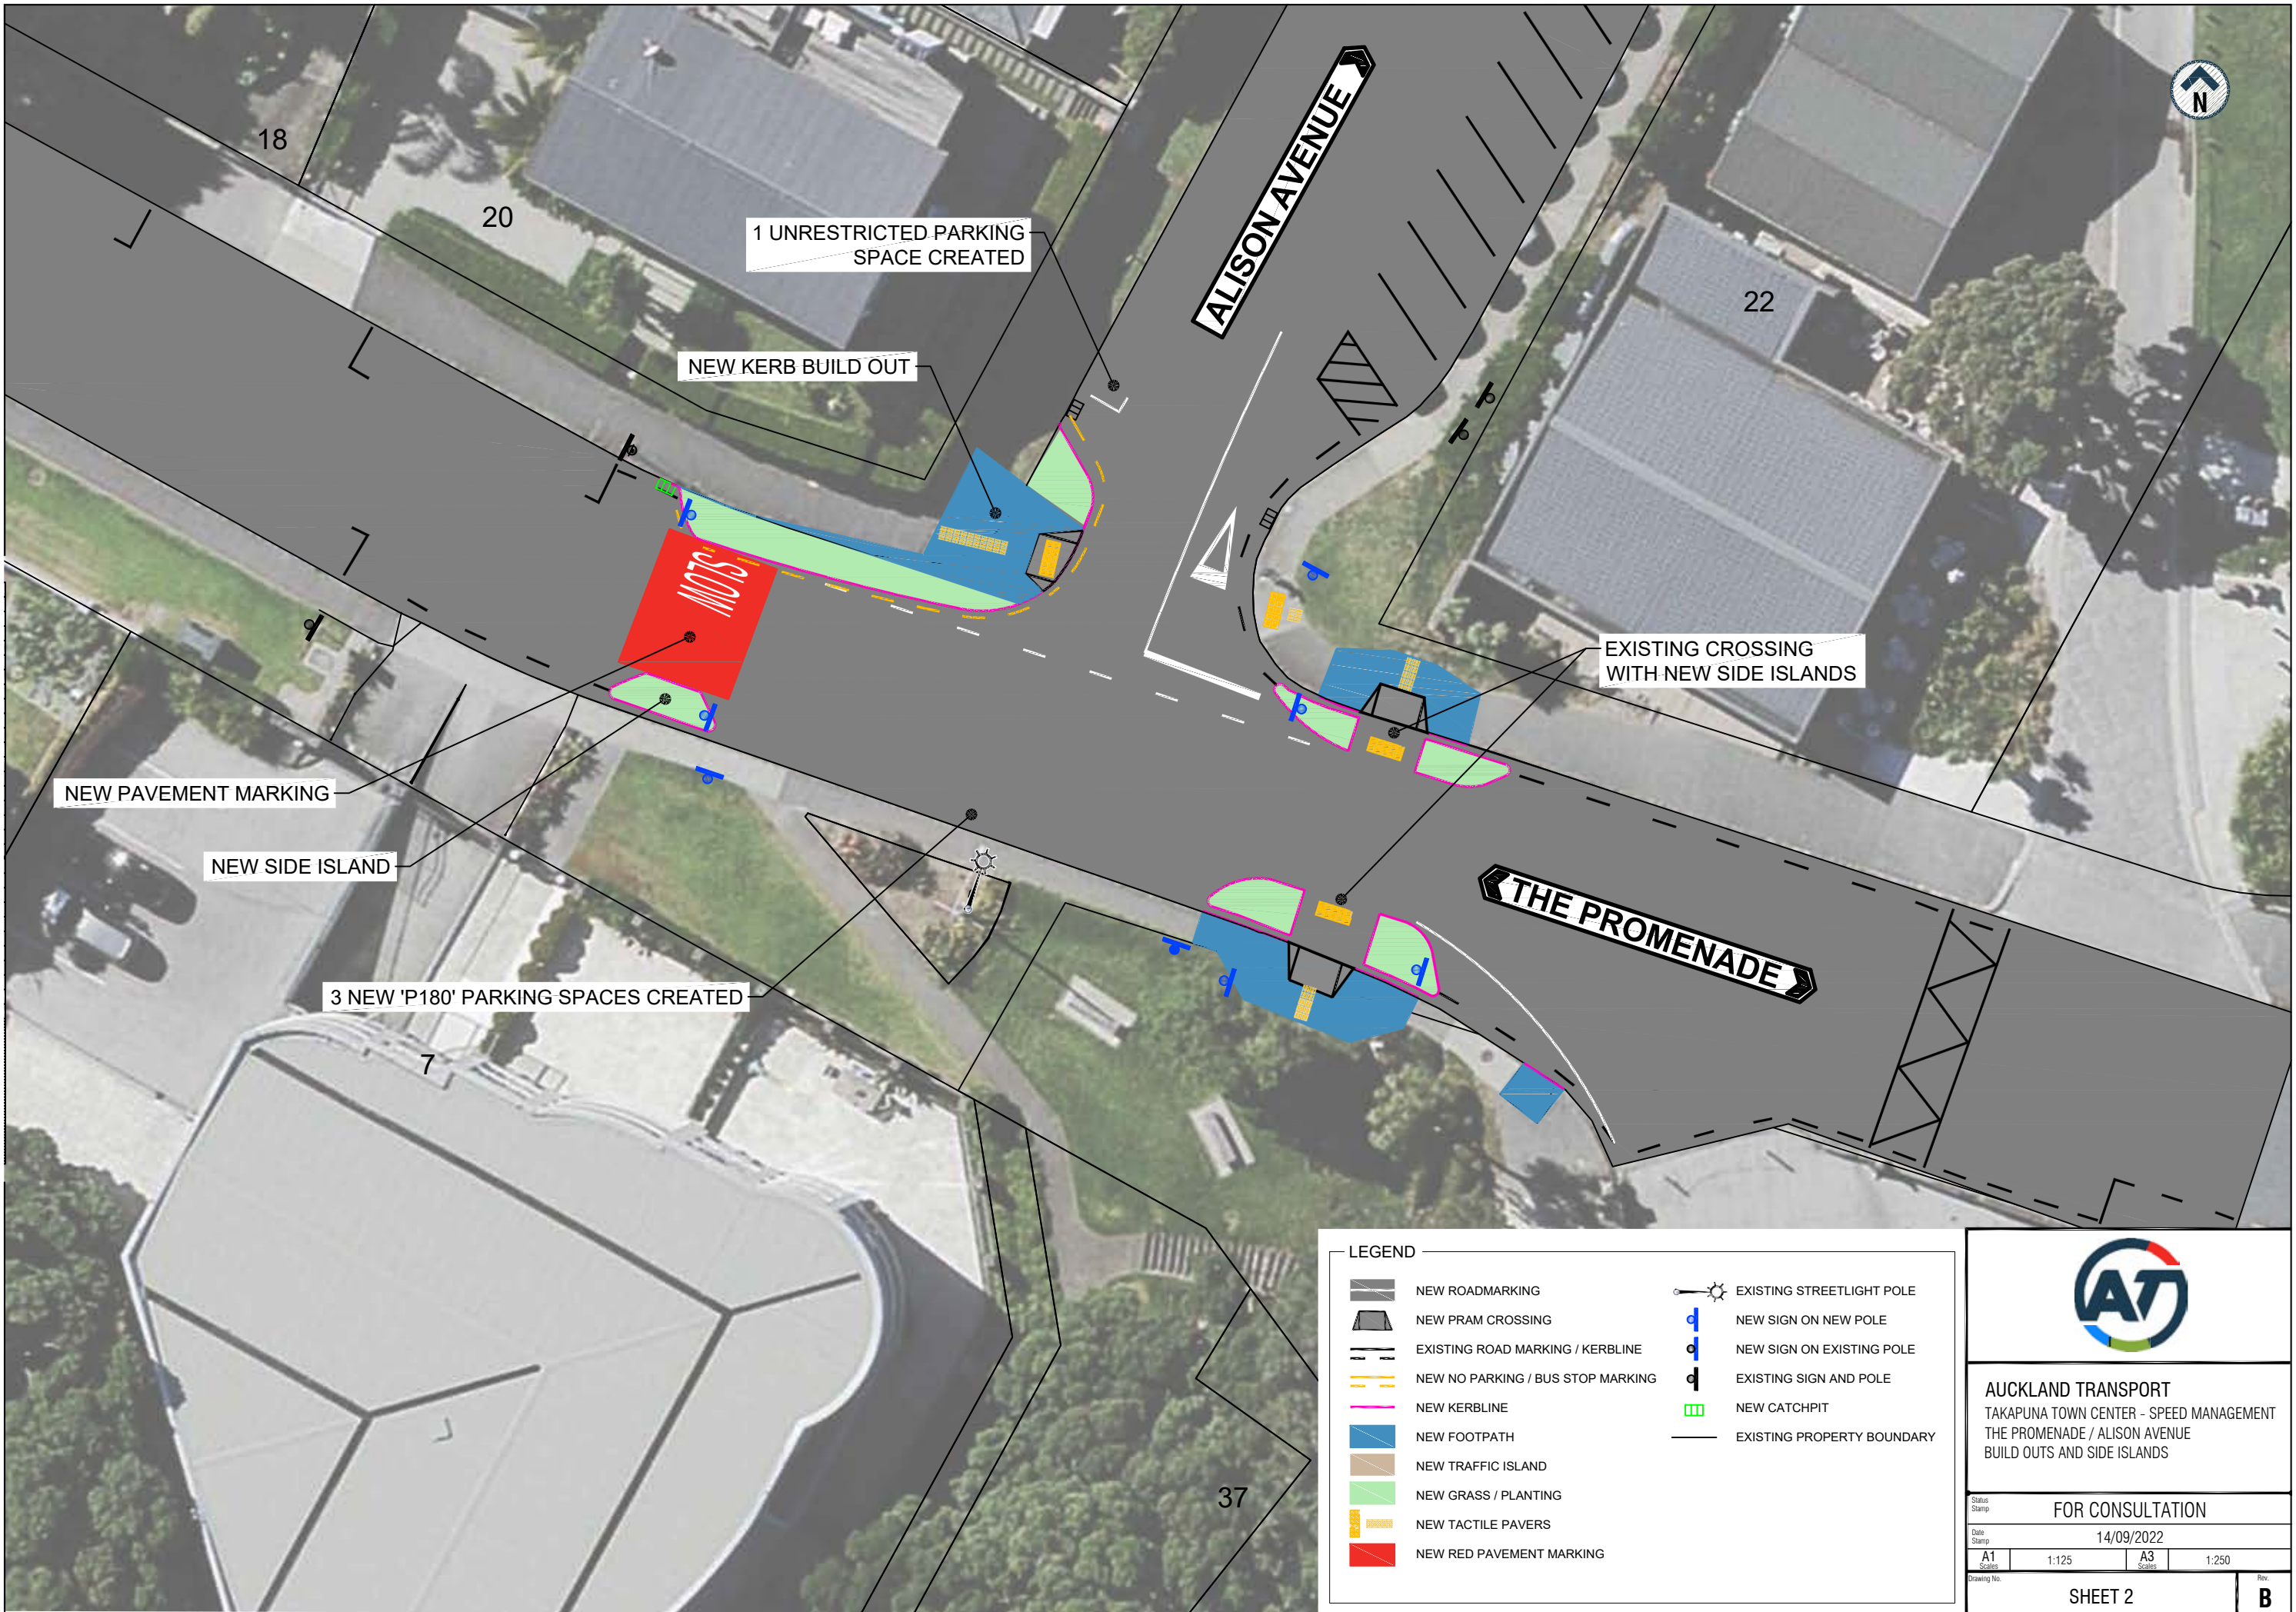
LEGEND

- NEW ROADMARKING
- EXISTING ROAD MARKING / KERLINE
- NEW NO PARKING
- NEW KERLINE
- NEW SPEED TABLE
- NEW FOOTPATH
- NEW GRASS / PLANTING
- NEW RED PAVEMENT MARKING
- NEW TACTILE PAVERS
- EXISTING STREETLIGHT POLE
- NEW STREETLIGHT POLE
- NEW SIGN ON NEW POLE
- NEW SIGN ON EXISTING POLE
- EXISTING SIGN AND POLE
- NEW REFLECTIVE PAVEMENT MARKERS
- NEW CHEQUER PLATE
- EXISTING CATCHPIT
- EXISTING PROPERTY BOUNDARY



AUCKLAND TRANSPORT
TAKAPUNA TOWN CENTER - SPEED MANAGEMENT
HURSTMERE RD / KILLARNEY ST SPEED TABLES
RAISED CROSSING, SPEED TABLE AND THRESHOLD

Status Stamp	FOR CONSULTATION			
Date Stamp	14/09/2022			
A1 Scales	1:200	A3 Scales	1:400	Rev.
Drawing No.	SHEET 1			B



18

20

1 UNRESTRICTED PARKING SPACE CREATED

NEW KERB BUILD OUT

ALISON AVENUE

22

EXISTING CROSSING WITH NEW SIDE ISLANDS

NEW PAVEMENT MARKING

NEW SIDE ISLAND

3 NEW 'P180' PARKING SPACES CREATED

THE PROMENADE

7

37



LEGEND

	NEW ROADMARKING		EXISTING STREETLIGHT POLE
	NEW PRAM CROSSING		NEW SIGN ON NEW POLE
	EXISTING ROAD MARKING / KERBLINE		NEW SIGN ON EXISTING POLE
	NEW NO PARKING / BUS STOP MARKING		EXISTING SIGN AND POLE
	NEW KERBLINE		NEW CATCHPIT
	NEW FOOTPATH		EXISTING PROPERTY BOUNDARY
	NEW TRAFFIC ISLAND		
	NEW GRASS / PLANTING		
	NEW TACTILE PAVERS		
	NEW RED PAVEMENT MARKING		



AUCKLAND TRANSPORT
 TAKAPUNA TOWN CENTER - SPEED MANAGEMENT
 THE PROMENADE / ALISON AVENUE
 BUILD OUTS AND SIDE ISLANDS

FOR CONSULTATION			
Date Stamp: 14/09/2022			
A1 Scale: 1:125	A3 Scale: 1:250		Rev. B
SHEET 2			



KILLARNEY STREET







 

THE TERRACE

NEW PAVEMENT MARKING

3 NEW UNRESTRICTED PARKING SPACES CREATED

1 NEW UNRESTRICTED PARKING SPACE CREATED

1 NEW UNRESTRICTED PARKING SPACE CREATED

- LEGEND**
-  NEW ROADMARKING
 -  EXISTING ROAD MARKING / KERBLINE
 -  NEW RED PAVEMENT MARKING
 -  EXISTING STREETLIGHT POLE
 -  NEW SIGN ON NEW POLE
 -  NEW SIGN ON EXISTING POLE
 -  EXISTING SIGN AND POLE
 -  EXISTING PROPERTY BOUNDARY



AUCKLAND TRANSPORT
 TAKAPUNA TOWN CENTER - SPEED MANAGEMENT
 KILLARNEY STREET / THE TERRACE
 PARKING PROVISION AND LANE REALIGNMENT

Status Stamp			
FOR CONSULTATION			
Date Stamp			
14/09/2022			
A1	1:150	A3	1:300
Drawing No.			Rev.
SHEET 3			B



NEW PAVEMENT MARKING

NEW RAISED ZEBRA CROSSING

NEW KERB BUILD OUTS

LOMOND STREET

AUBURN STREET

LEGEND

-  NEW SPEED TABLE
-  NEW ROADMARKING
-  NEW PRAM CROSSING
-  EXISTING ROAD MARKING / KERBLINE
-  NEW KERBLINE
-  NEW FOOTPATH
-  NEW GRASS / PLANTING
-  NEW TACTILE PAVERS
-  NEW RED PAVEMENT MARKING
-  NEW STREETLIGHT POLE
-  EXISTING STREETLIGHT POLE
-  NEW SIGN ON NEW POLE
-  NEW SIGN ON EXISTING POLE
-  EXISTING SIGN AND POLE
-  NEW REFLECTIVE PAVEMENT MARKERS
-  NEW CATCHPIT
-  EXISTING PROPERTY BOUNDARY



AUCKLAND TRANSPORT
 TAKAPUNA TOWN CENTER - SPEED MANAGEMENT
 AUBURN STREET / LOMOND STREET
 RAISED CROSSING AND THRESHOLD

Status Stamp				FOR CONSULTATION			
Date Stamp				14/09/2022			
A1	1:125	A3	1:250				
Drawing No.						SHEET 4	
						B	

ORIGINAL SIZE A1 0 10 20 30 40 50 60 70 80 90 100 150 200mm DO NOT SCALE - F IN DOUBT ASK



NEW RAISED ZEBRA CROSSING WITH PEDESTRIAN REFUGE ISLANDS

ACCESS TO CARPARK & AUBURN STREET RESERVE

LEGEND

	NEW ROADMARKING		EXISTING STREETLIGHT POLE
	EXISTING ROAD MARKING / KERBLINE		NEW STREETLIGHT POLE
	NEW KERBLINE		NEW SIGN ON NEW POLE
	NEW SPEED TABLE		EXISTING SIGN AND POLE
	NEW FOOTPATH		EXISTING CATCHPIT
	NEW TRAFFIC ISLAND		EXISTING PROPERTY BOUNDARY
	NEW TACTILE PAVERS		

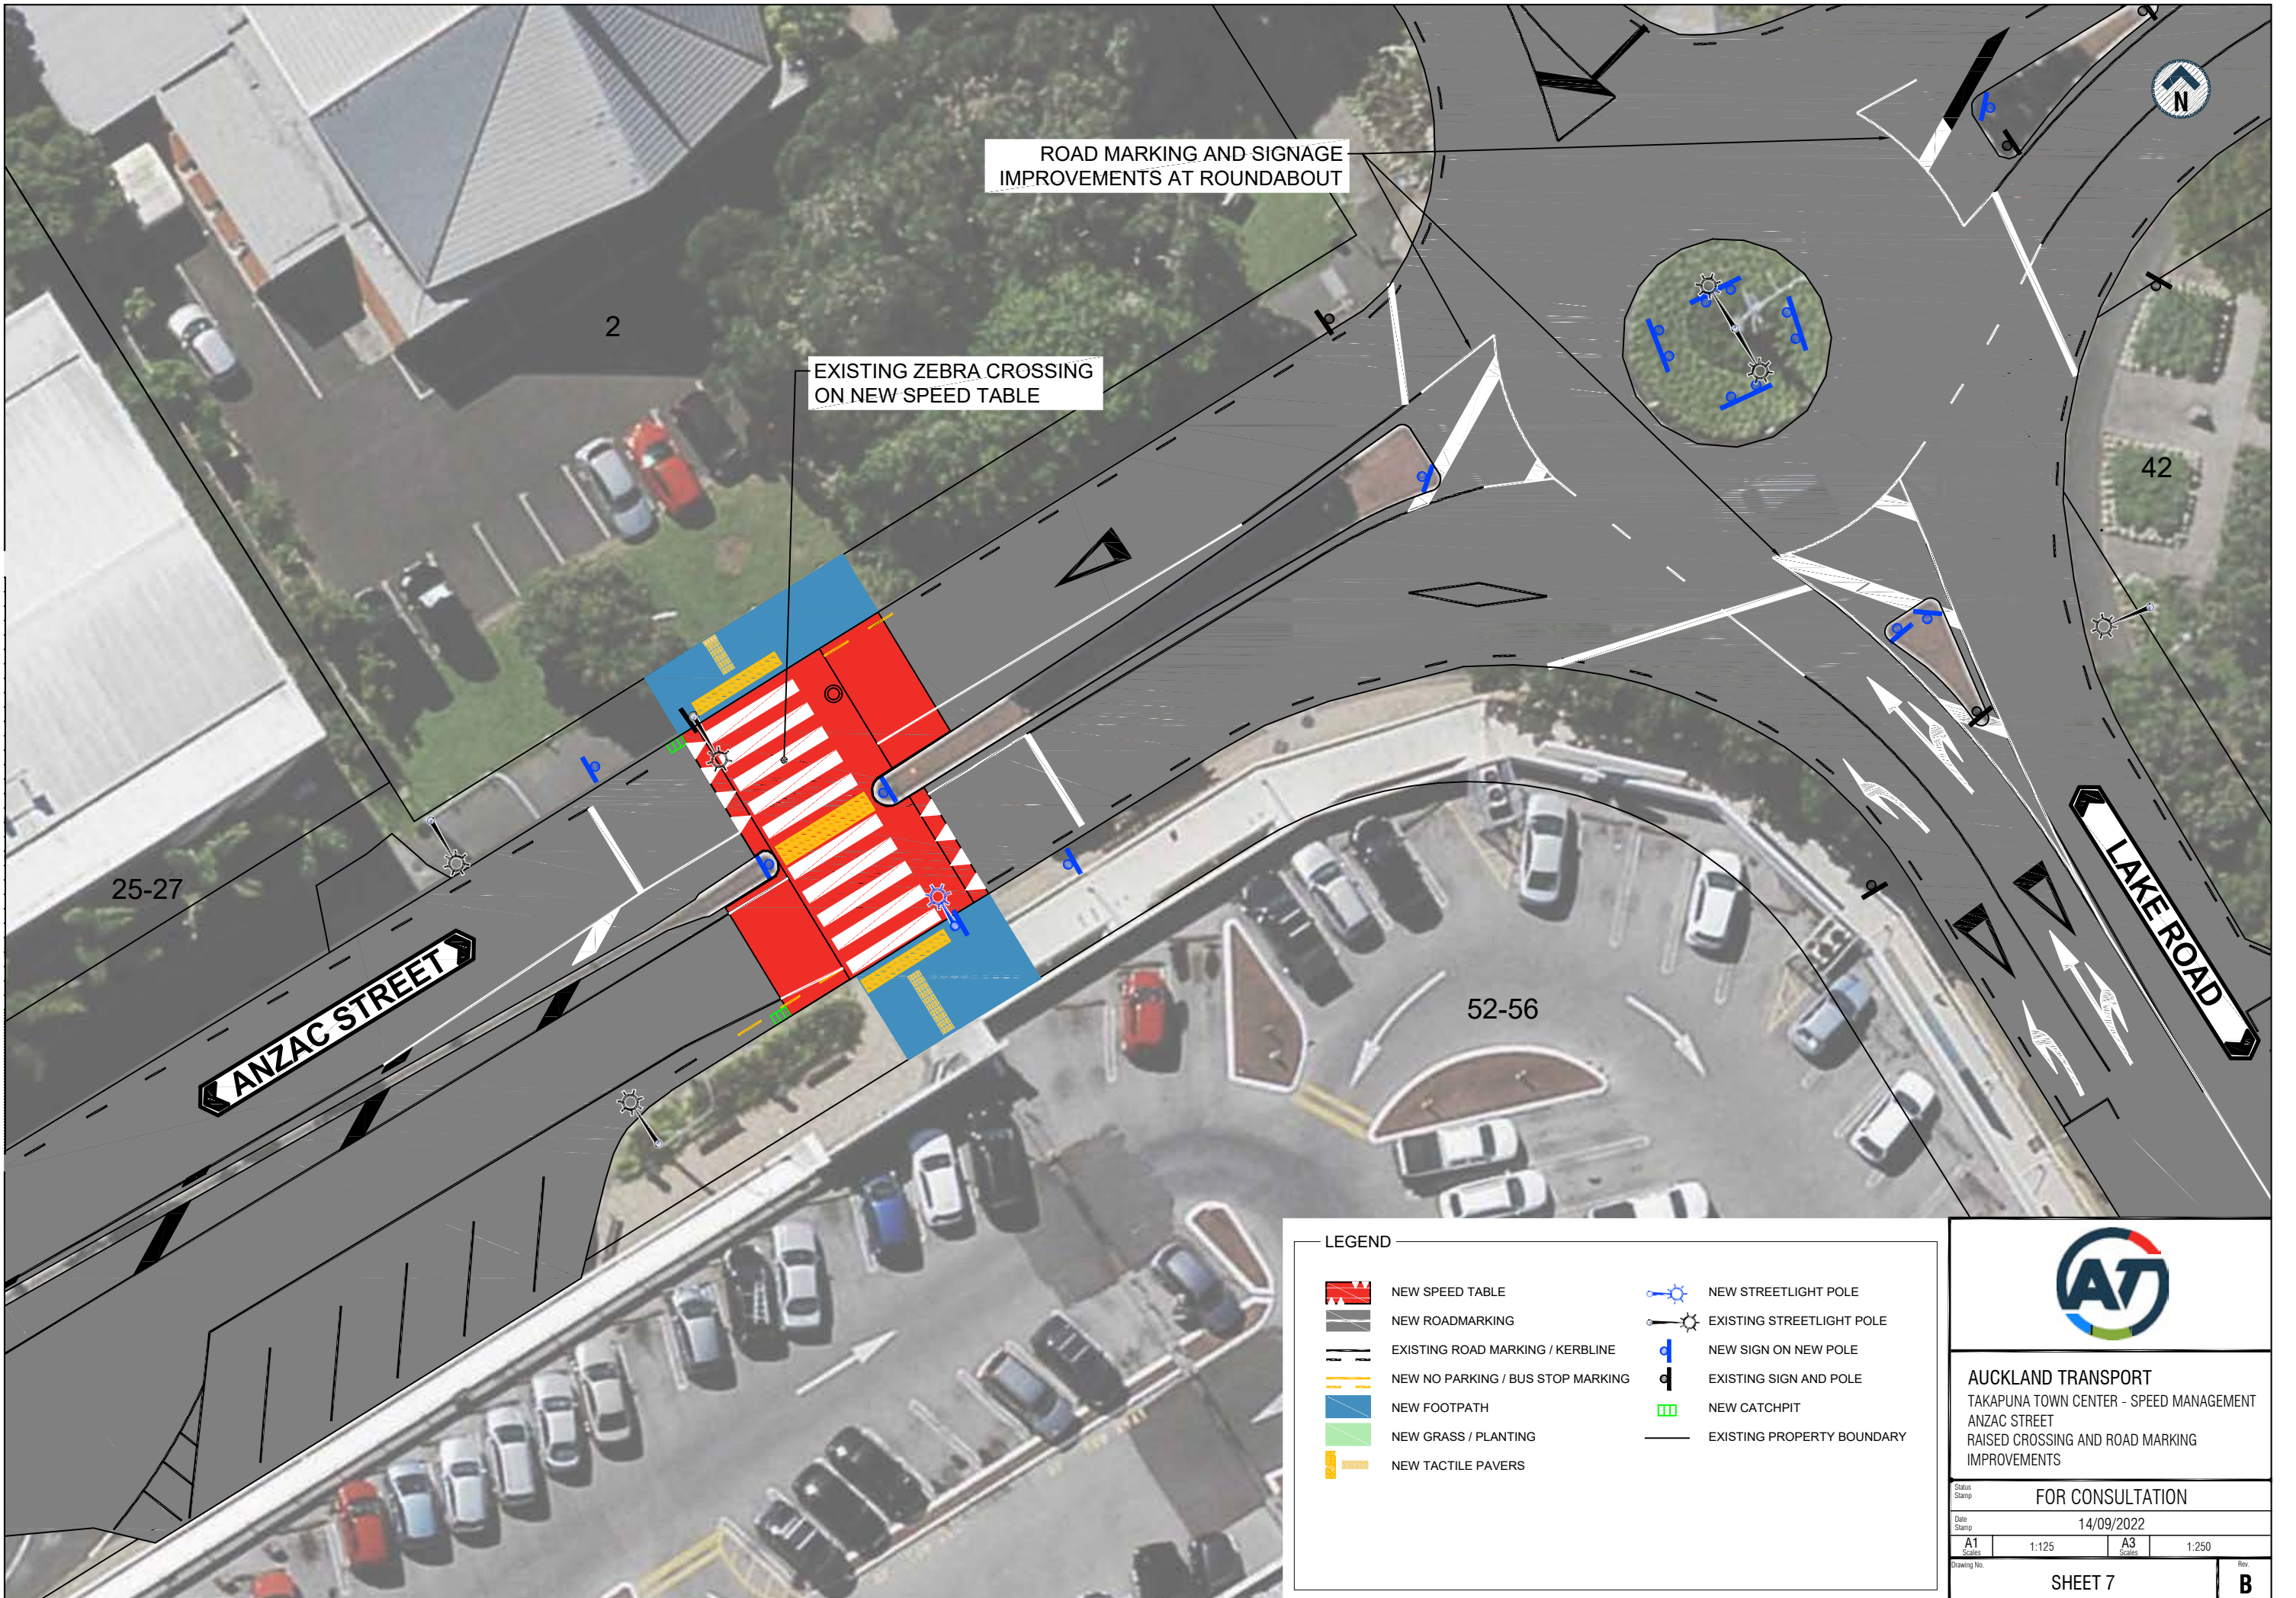


AUCKLAND TRANSPORT
 TAKAPUNA TOWN CENTER - SPEED MANAGEMENT
 AUBURN ST / COMO ST RAISED CROSSING
 RAISED CROSSING AND ROAD MARKING
 IMPROVEMENTS

Status Stamp	FOR CONSULTATION			
Date Stamp	14/09/2022			
A1 Scales	1:250	A3 Scales	1:500	
Drawing No.	SHEET 5			Rev. B



66



ROAD MARKING AND SIGNAGE IMPROVEMENTS AT ROUNDABOUT

EXISTING ZEBRA CROSSING ON NEW SPEED TABLE

25-27

2













 
42

52-56

ANZAC STREET

LAKE ROAD

LEGEND

-  NEW SPEED TABLE
-  NEW ROADMARKING
-  EXISTING ROAD MARKING / KERBLINE
-  NEW NO PARKING / BUS STOP MARKING
-  NEW FOOTPATH
-  NEW GRASS / PLANTING
-  NEW TACTILE PAVERS
-  NEW STREETLIGHT POLE
-  EXISTING STREETLIGHT POLE
-  NEW SIGN ON NEW POLE
-  EXISTING SIGN AND POLE
-  NEW CATCHPIT
-  EXISTING PROPERTY BOUNDARY



AUCKLAND TRANSPORT
 TAKAPUNA TOWN CENTER - SPEED MANAGEMENT
 ANZAC STREET
 RAISED CROSSING AND ROAD MARKING
 IMPROVEMENTS

Status Stamp			
FOR CONSULTATION			
Date Stamp			
14/09/2022			
A1	1:125	A3	1:250
Drawing No.			Rev.
SHEET 7			B



MINOR IMPROVEMENTS TO EXISTING ZEBRA CROSSING

ANZAC STREET

LEGEND

- NEW ROADMARKING
- EXISTING ROAD MARKING / KERBLINE
- NEW TACTILE PAVERS
- EXISTING STREETLIGHT POLE
- EXISTING SIGN AND POLE
- NEW REFLECTIVE PAVEMENT MARKERS
- EXISTING PROPERTY BOUNDARY



AUCKLAND TRANSPORT
 TAKAPUNA TOWN CENTER - SPEED MANAGEMENT
 ANZAC STREET
 ZEBRA CROSSING ROAD MARKING IMPROVEMENTS

Status: FOR CONSULTATION





 
Date: 14/09/2022

A1	1:125	A3	1:250
----	-------	----	-------

Drawing No. SHEET 8 Rev. B



LEGEND

-  NEW ROADMARKING
-  EXISTING ROAD MARKING / KERBLINE
-  EXISTING STREETLIGHT POLE
-  EXISTING SIGN AND POLE
-  EXISTING PROPERTY BOUNDARY



AUCKLAND TRANSPORT
TAKAPUNA TOWN CENTER - SPEED MANAGEMENT
THE STRAND / CHANNEL VIEW ROAD
ROAD MARKING IMPROVEMENTS

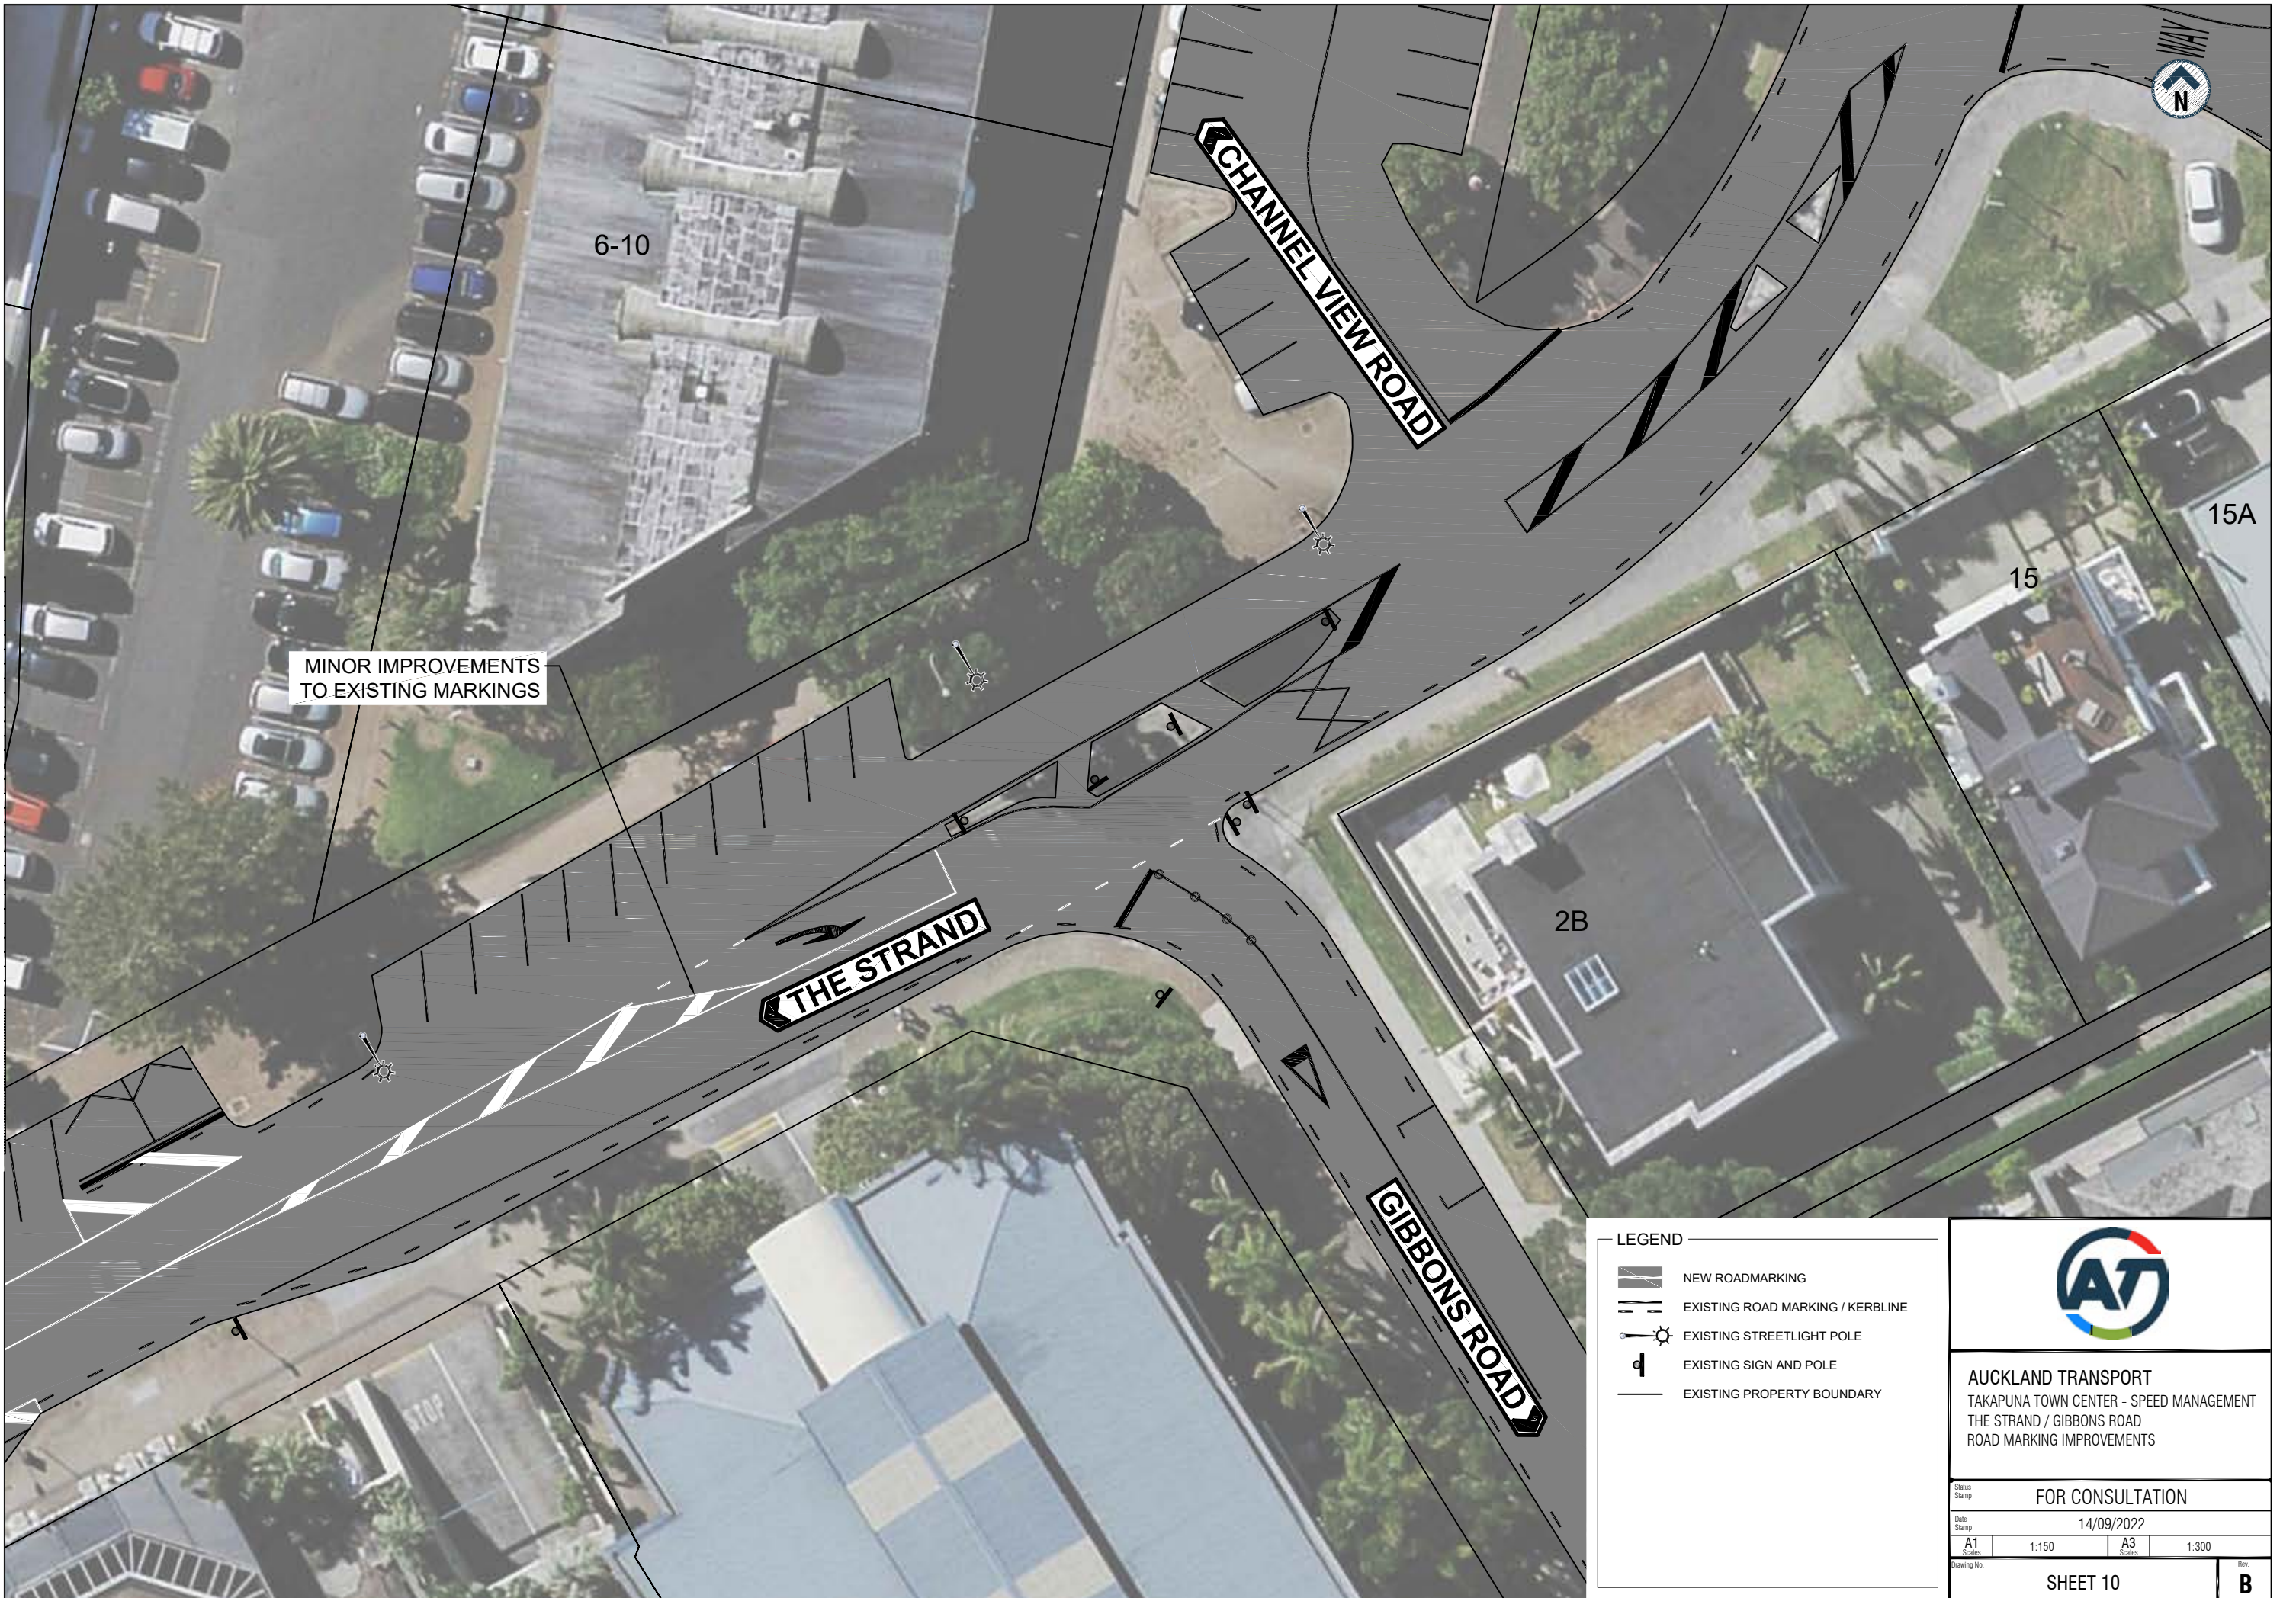
FOR CONSULTATION

Date Stamp: 14/09/2022

A1 <small>Scales</small>	1:150	A3 <small>Scales</small>	1:300
-----------------------------	-------	-----------------------------	-------





 
Drawing No. SHEET 9


Rev. **B**



MINOR IMPROVEMENTS
TO EXISTING MARKINGS

LEGEND

-  NEW ROADMARKING
-  EXISTING ROAD MARKING / KERBLINES
-  EXISTING STREETLIGHT POLE
-  EXISTING SIGN AND POLE
-  EXISTING PROPERTY BOUNDARY

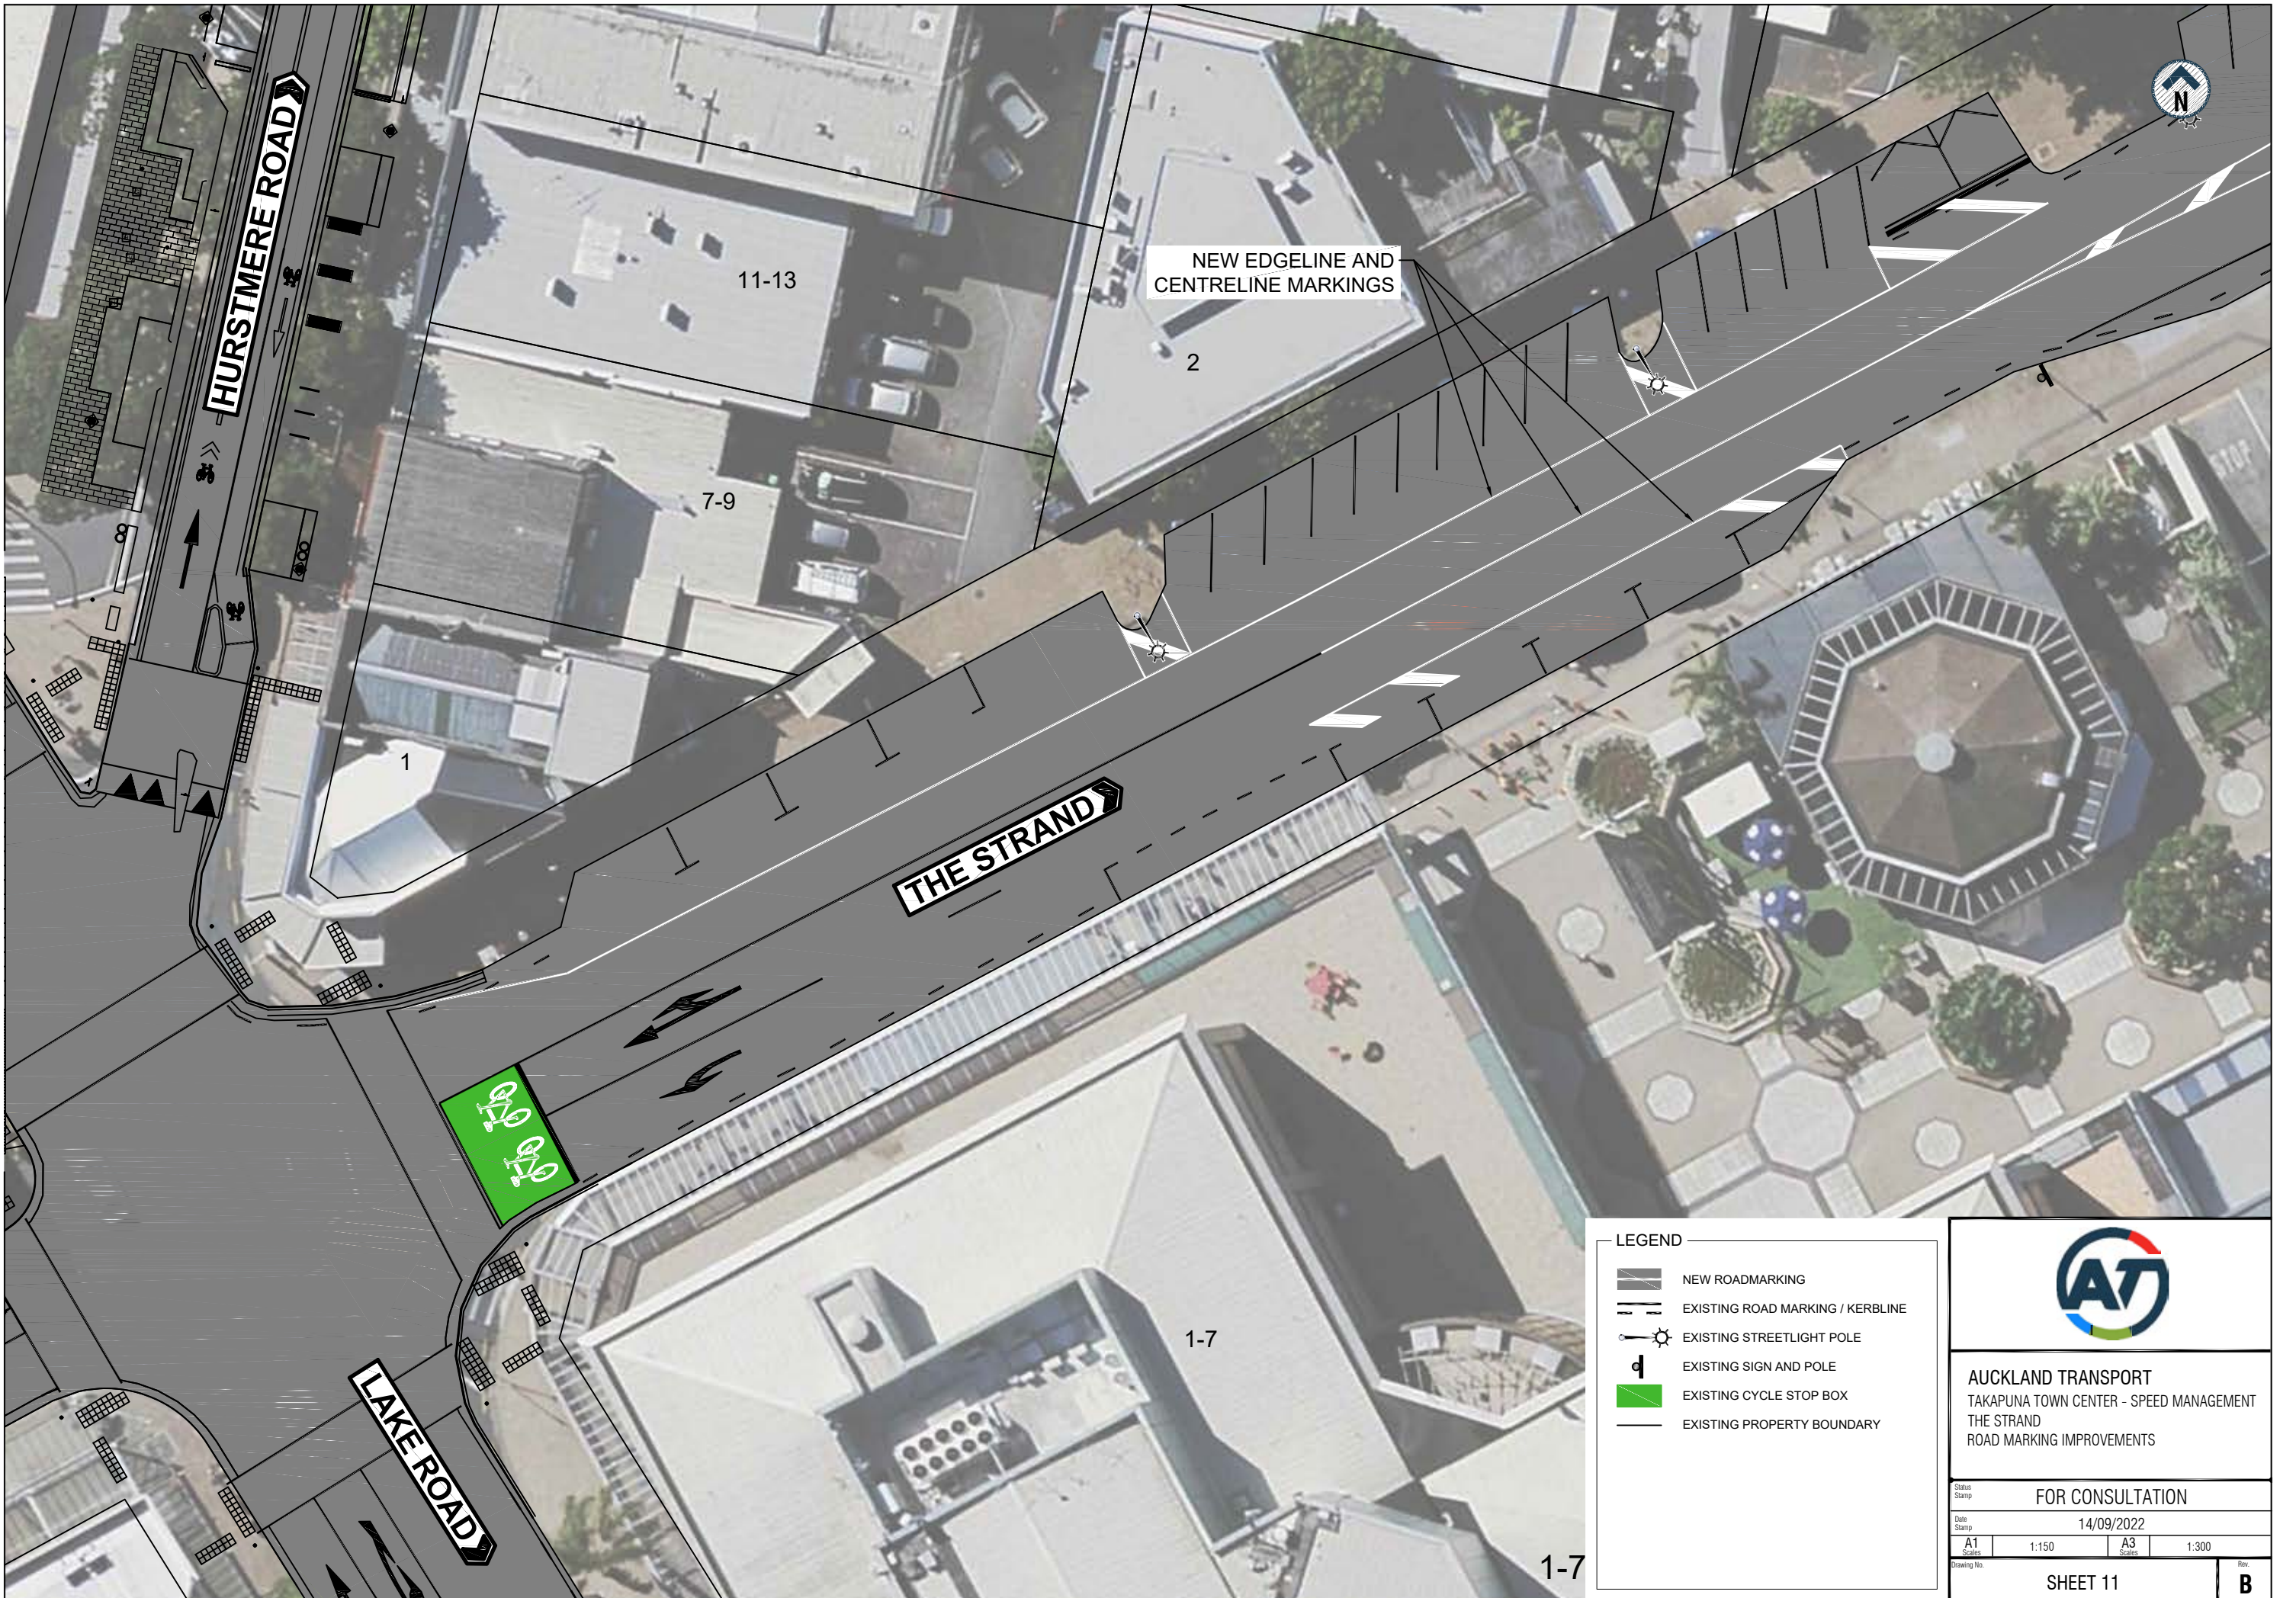


AUCKLAND TRANSPORT
TAKAPUNA TOWN CENTER - SPEED MANAGEMENT
THE STRAND / GIBBONS ROAD
ROAD MARKING IMPROVEMENTS

Status Stamp: FOR CONSULTATION
Date Stamp: 14/09/2022

A1 Scale	1:150	A3 Scale	1:300
-------------	-------	-------------	-------

Drawing No. SHEET 10 Rev. **B**



NEW EDGELINE AND
CENTRELINE MARKINGS

11-13

2

7-9

1







THE STRAND


1-7

LAKE ROAD

HURSTMERE ROAD

LEGEND

-  NEW ROADMARKING
-  EXISTING ROAD MARKING / KERBLINE
-  EXISTING STREETLIGHT POLE
-  EXISTING SIGN AND POLE
-  EXISTING CYCLE STOP BOX
-  EXISTING PROPERTY BOUNDARY



AUCKLAND TRANSPORT
TAKAPUNA TOWN CENTER - SPEED MANAGEMENT
THE STRAND
ROAD MARKING IMPROVEMENTS

Status Stamp: FOR CONSULTATION

Date Stamp: 14/09/2022

A1 Scale	1:150	A3 Scale	1:300
-------------	-------	-------------	-------

Drawing No. SHEET 11

B



BLOMFIELD SPA


2 NEW 'P120' PARKING SPACES CREATED

2 NEW 'P120' PARKING SPACES CREATED

1 NEW 'P120' PARKING SPACE CREATED

LEGEND

- NEW ROADMARKING
- EXISTING ROAD MARKING / KERBLINE
- EXISTING STREETLIGHT POLE
- NEW SIGN ON NEW POLE
- EXISTING SIGN AND POLE
- EXISTING PROPERTY BOUNDARY



AUCKLAND TRANSPORT
 TAKAPUNA TOWN CENTER - SPEED MANAGEMENT
 BLOMFIELD SPA
 PARKING PROVISION

Status Stamp: FOR CONSULTATION

Date Stamp: 14/09/2022

A1	1:150	A3	1:300
----	-------	----	-------

Drawing No. SHEET 12 Rev. **B**



APPROXIMATELY 2 PARKING SPACES REMOVED














445
EXISTING ZEBRA CROSSING ON NEW SPEED TABLE

APPROXIMATELY 1/2 PARKING SPACE REMOVED

3 NEW PAID PARKING SPACES CREATED

NEW PAVEMENT MARKING

LEGEND

-  NEW SPEED TABLE
-  NEW ROADMARKING
-  EXISTING ROAD MARKING / KERBLINE
-  NEW NO PARKING / BUS STOP MARKING
-  NEW KERBLINE
-  NEW FOOTPATH
-  NEW TRAFFIC ISLAND
-  NEW TACTILE PAVERS
-  NEW RED PAVEMENT MARKING
-  EXISTING STREETLIGHT POLE
-  NEW SIGN ON NEW POLE
-  EXISTING SIGN AND POLE
-  EXISTING PROPERTY BOUNDARY



AUCKLAND TRANSPORT
TAKAPUNA TOWN CENTER - SPEED MANAGEMENT
LAKE ROAD / BRACKEN ROAD
RAISED CROSSING AND THRESHOLD

FOR CONSULTATION

Date Stamp 14/09/2022

A1	1:125	A3	1:250
----	-------	----	-------

SHEET 13		B
----------	--	----------



1 'P180' PARKING SPACE CREATED

2 'P180' PARKING SPACES CREATED





 


3 'P180' PARKING SPACES CREATED

2 'P180' PARKING SPACES CREATED

2 'P180' PARKING SPACES CREATED

1 'P180' PARKING SPACE CREATED

LEGEND

-  NEW ROADMARKING
-  EXISTING ROAD MARKING / KERBLINE
-  EXISTING STREETLIGHT POLE
-  NEW SIGN ON NEW POLE
-  NEW SIGN ON EXISTING POLE
-  EXISTING SIGN AND POLE
-  EXISTING PROPERTY BOUNDARY



AUCKLAND TRANSPORT
 TAKAPUNA TOWN CENTER - SPEED MANAGEMENT
 EARNOCH AVENUE
 PARKING PROVISION

FOR CONSULTATION			
Date Stamp: 14/09/2022			
A1 Scale: 1:250	A3 Scale: 1:500		
Drawing No. SHEET 14			Rev. B