



File name: L:\LEGACYPROJECTS\606X60676421\900_CAD_GIS\910_CAD\20_Sheets\External_Consultation\Devonport\60676421-SHT-CI-3103_CONSULTATION.DWG
 280mm DO NOT SCALE - F IN DUBIT / ASK
 ORIGINAL SIZE

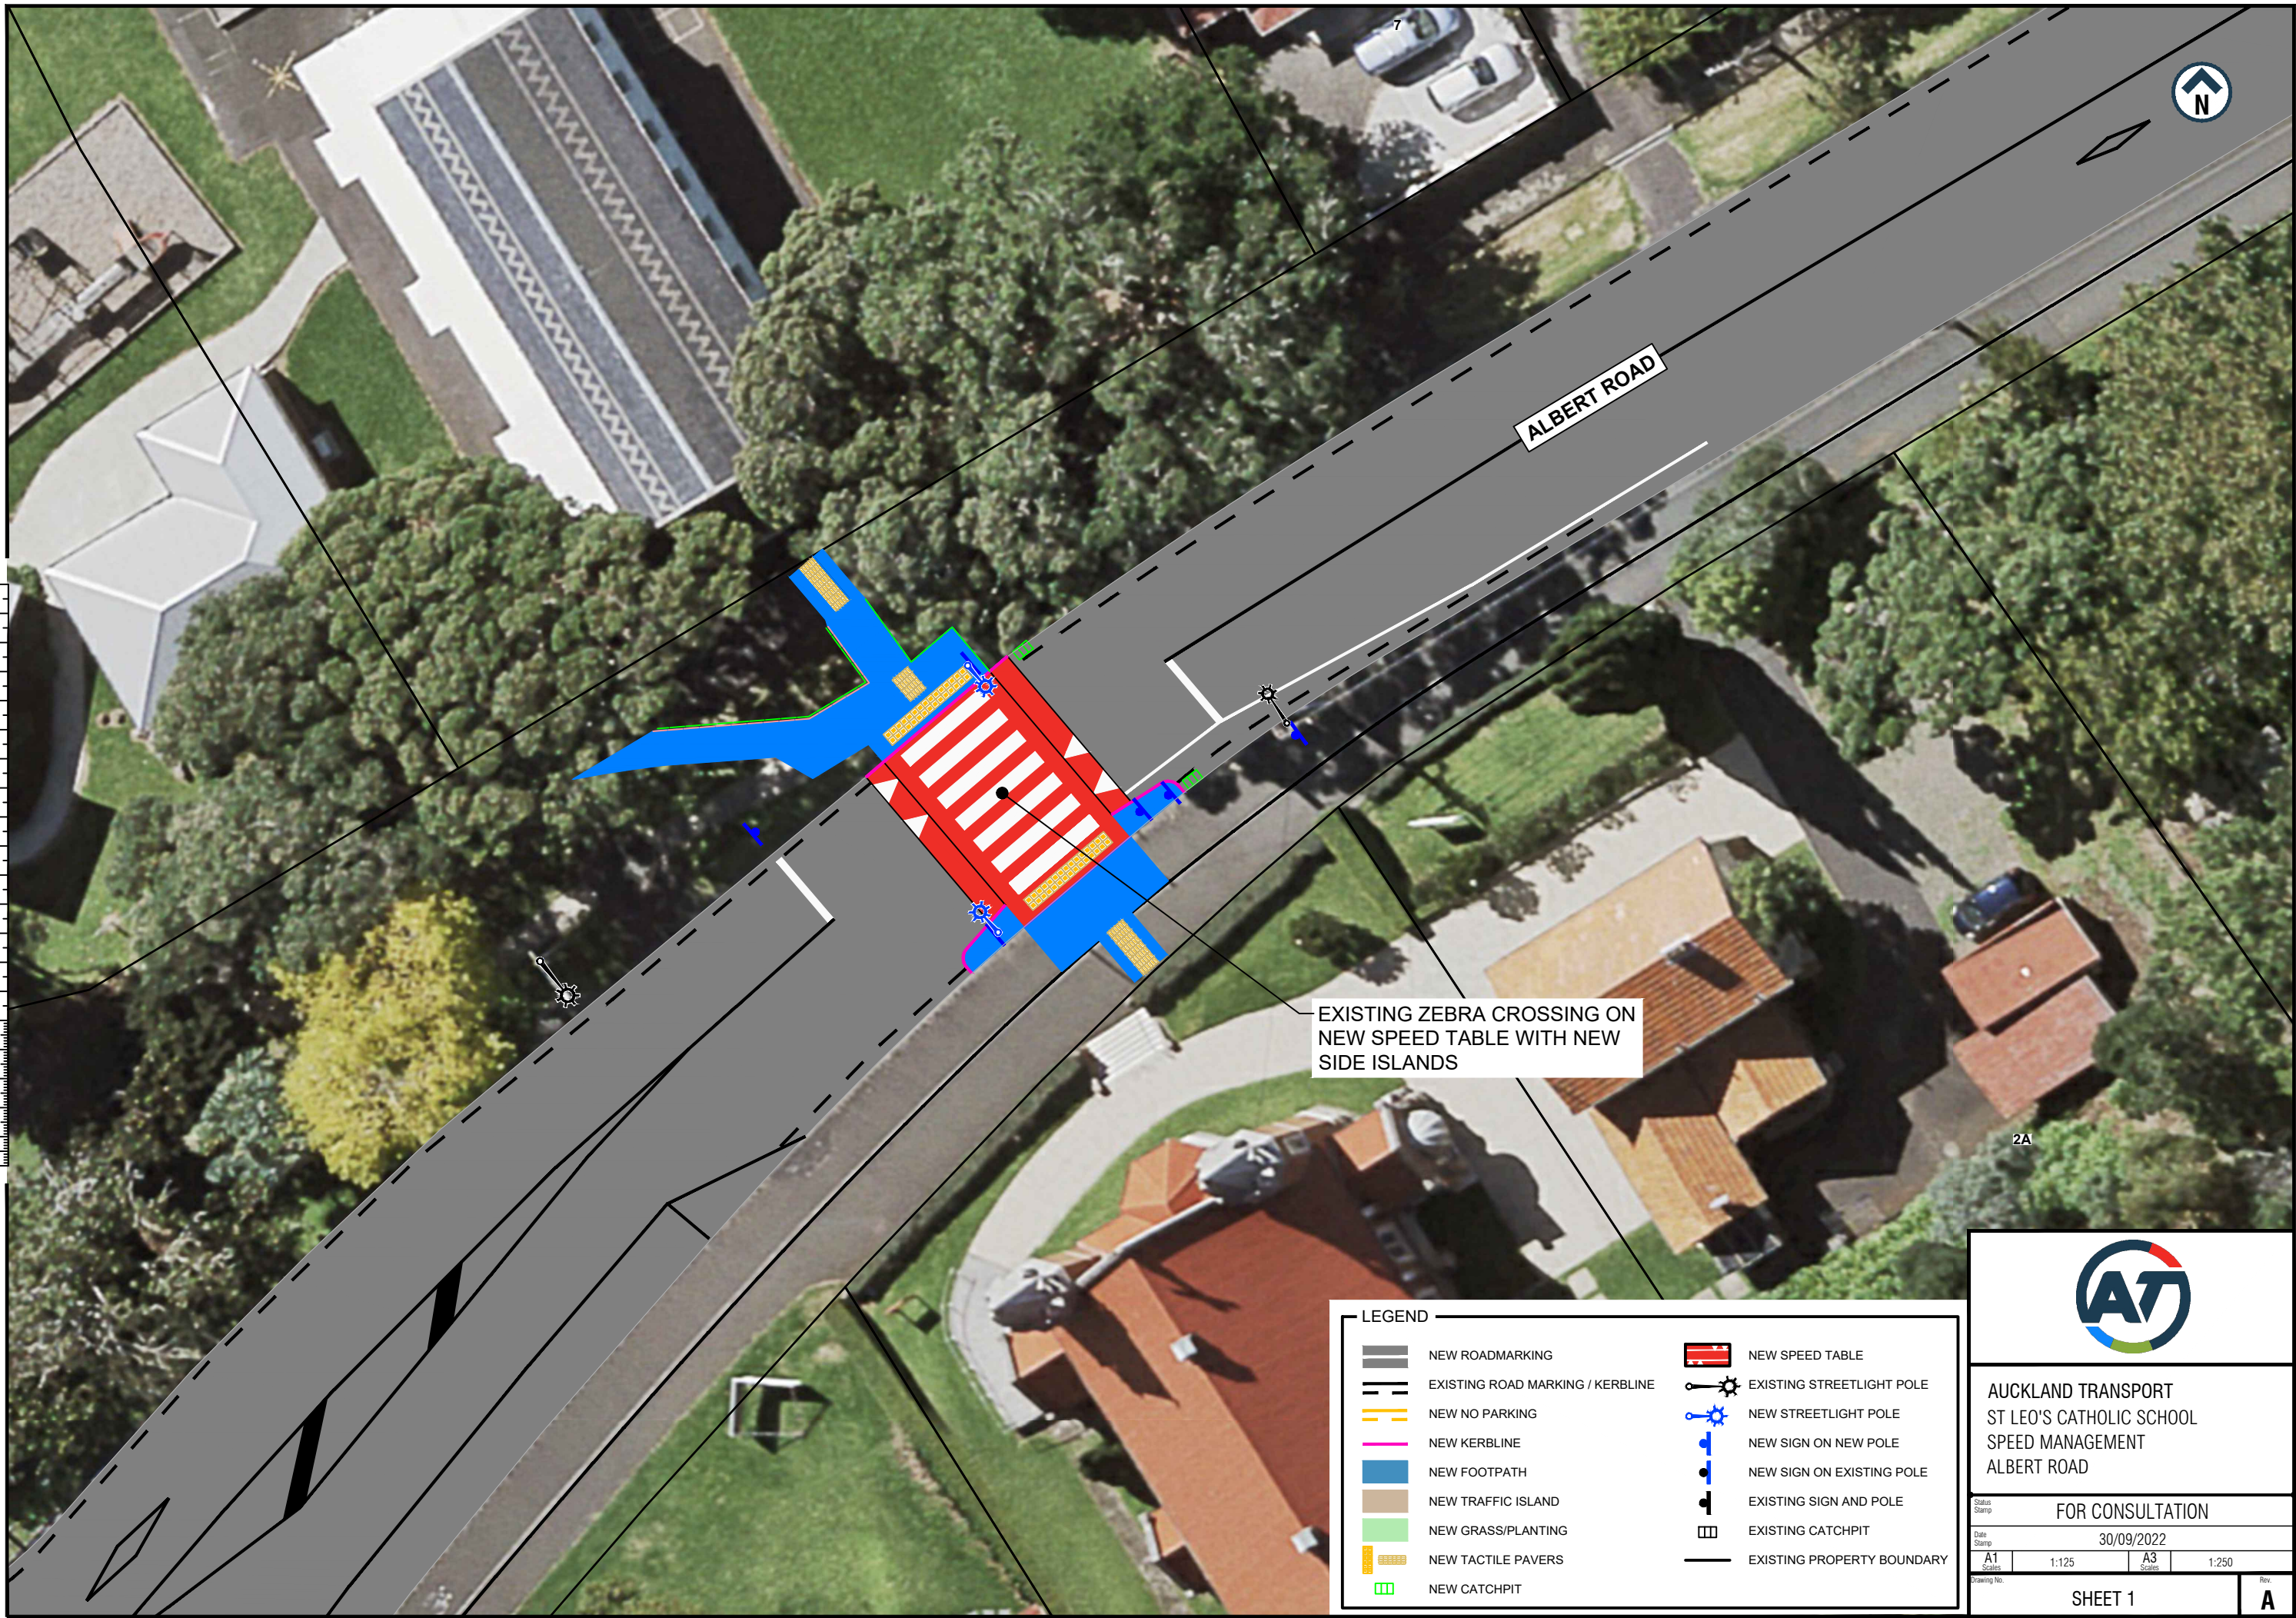

LEGEND

	NEW ROADMARKING		NEW SPEED TABLE
	EXISTING ROAD MARKING / KERBLINES		EXISTING STREETLIGHT POLE
	NEW NO PARKING		NEW STREETLIGHT POLE
	NEW KERBLINES		NEW SIGN ON NEW POLE
	NEW FOOTPATH		NEW SIGN ON EXISTING POLE
	NEW TRAFFIC ISLAND		EXISTING SIGN AND POLE
	NEW GRASS/PLANTING		EXISTING CATCHPIT
	NEW TACTILE PAVERS		EXISTING PROPERTY BOUNDARY
	NEW CATCHPIT		



AUCKLAND TRANSPORT
 ST LEO'S CATHOLIC SCHOOL
 SPEED MANAGEMENT
 ALBERT ROAD

Status Stamp			
FOR CONSULTATION			
Date Stamp			
30/09/2022			
A1 Scales	1:125	A3 Scales	1:250
Drawing No.			Rev.
SHEET 1			A