


ORIGINAL SIZE A1 200mm DO NOT SCALE - IF IN DOUBT, ASK

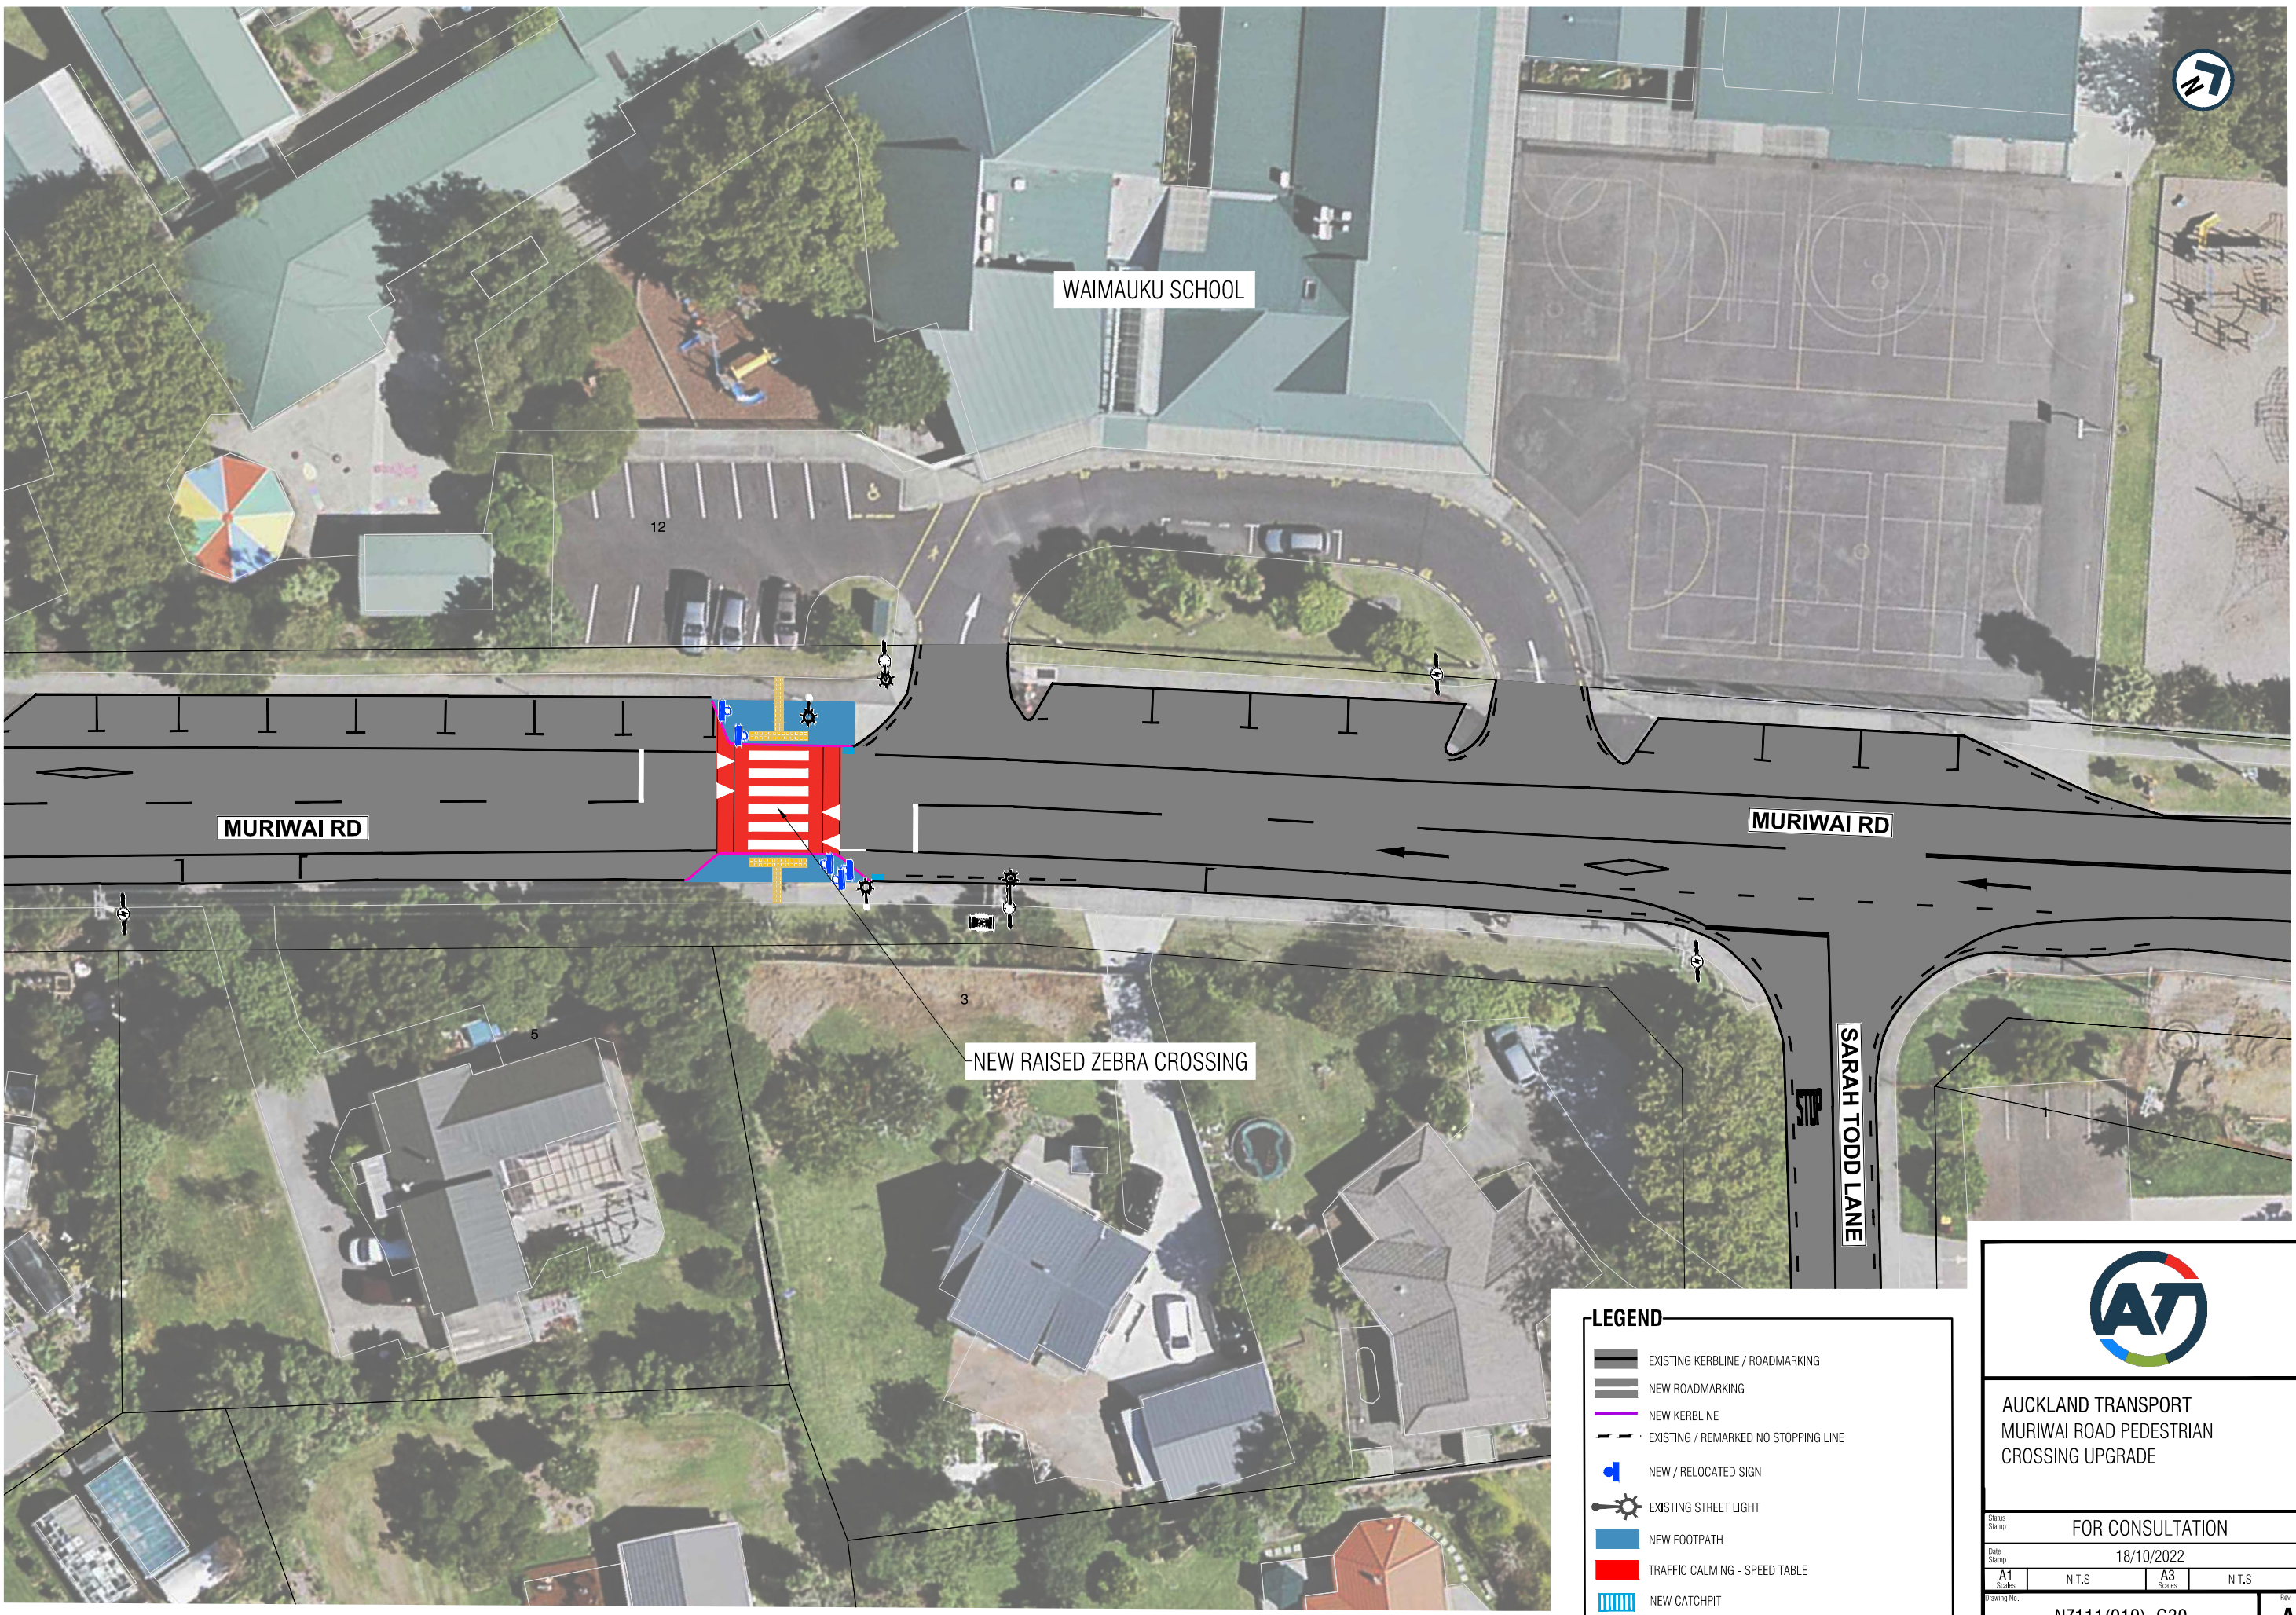

WAIMAUKU SCHOOL

MURIWAI RD

MURIWAI RD

NEW RAISED ZEBRA CROSSING

SARAH TODD LANE

LEGEND

- EXISTING KERBLINE / ROADMARKING
- NEW ROADMARKING
- NEW KERBLINE
- EXISTING / REMARKED NO STOPPING LINE
- NEW / RELOCATED SIGN
- EXISTING STREET LIGHT
- NEW FOOTPATH
- TRAFFIC CALMING - SPEED TABLE
- NEW CATCHPIT



AUCKLAND TRANSPORT
MURIWAI ROAD PEDESTRIAN
CROSSING UPGRADE

Status	FOR CONSULTATION		
Date Stamp	18/10/2022		
A1 Scale	N.T.S	A3 Scale	N.T.S
Drawing No.	NZ111(010)_G30		Rev. A