


ORIGINAL SIZE A1 200mm DO NOT SCALE - IF IN DOUBT, ASK

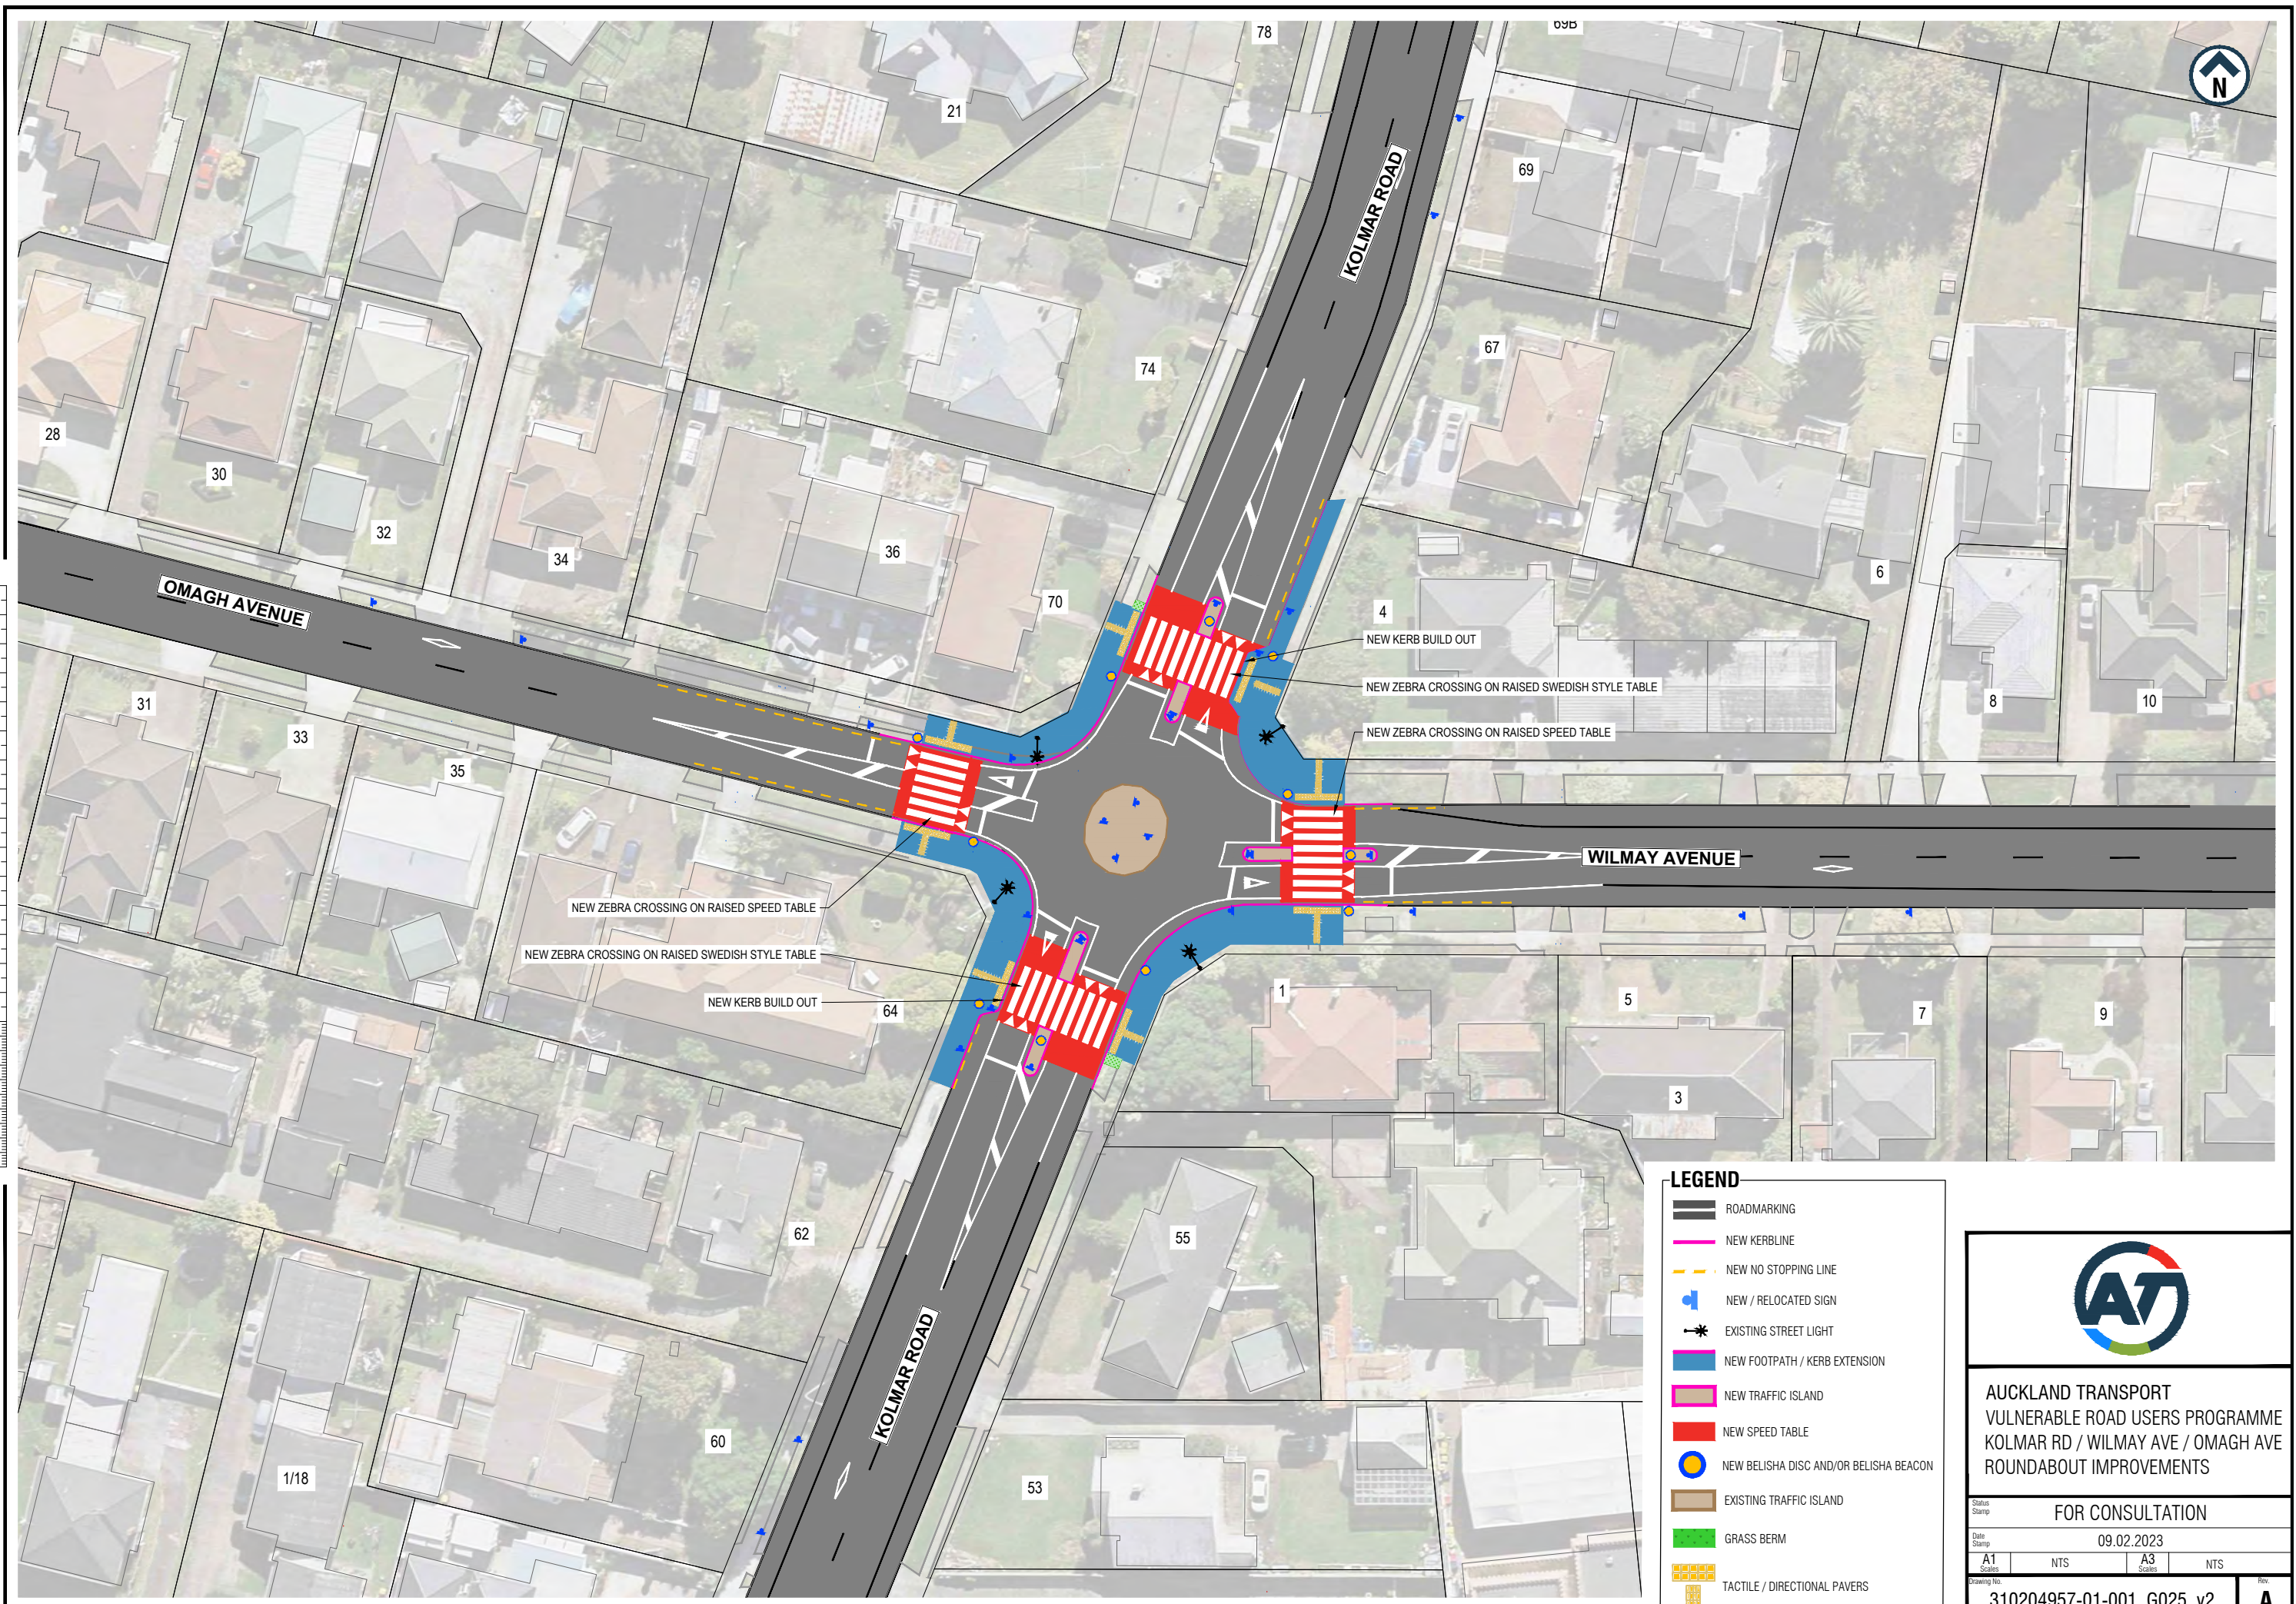

**LEGEND**

- ROADMARKING
- NEW KERBLINE
- NEW NO STOPPING LINE
- NEW / RELOCATED SIGN
- EXISTING STREET LIGHT
- NEW FOOTPATH / KERB EXTENSION
- NEW TRAFFIC ISLAND
- NEW SPEED TABLE
- NEW BELISHA DISC AND/OR BELISHA BEACON
- EXISTING TRAFFIC ISLAND
- GRASS BERM
- TACTILE / DIRECTIONAL PAVERS

**AUCKLAND TRANSPORT**  
 VULNERABLE ROAD USERS PROGRAMME  
 KOLMAR RD / WILMAY AVE / OMAGH AVE  
 ROUNDABOUT IMPROVEMENTS

---

FOR CONSULTATION

Date Stamp: 09.02.2023

A1 Scales	NTS	A3 Scales	NTS
-----------	-----	-----------	-----

Drawing No. 310204957-01-001\_G025\_v2

Rev. **A**