

A1 1:1000
 A3 1:2000

LEGEND	
	WAKA KOTAHI DESIGNATION BOUNDARY
	KIWI RAIL DESIGNATION BOUNDARY

PROJECT: RODNEY STREET FOOTPATH

TITLE: OVERVIEW PLAN



FOR CONSULTATION

JOB NO: 231011
 SHEET NO: 231011_C003
 REVISION NO:



A1 1:250
 A3 1:500

LEGEND			
	EXISTING RETAINING WALL		FOOTPATH RECONSTRUCTION
	EXISTING GUARDRAIL		EARTHWORKS FILL / CUT
	EXISTING KERBLINE		TEMPORARY ASPHALT FILL
	EXISTING FENCE		REINSTATEMENT
	EXISTING POWER POLE		VEHICLE CROSSING
	EXISTING MANHOLE		NEW KERBLINE
	EXISTING SIGN		NEW CATCHPIT
	EXISTING CATCHPIT		NEW STORMWATER MANHOLE
	EXISTING KERBLINE TO BE REMOVED		NEW STORMWATER PIPE
	EXISTING FOOTPATH TO BE REMOVED		TREE PROTECTION ZONE (TPZ)
	FOOTPATH ROOT BRIDGING		STRUCTURAL ROOT ZONE (SRZ)
	TRIPSTOP		UPSTAND KERB

PROJECT: RODNEY STREET FOOTPATH
 TITLE: PROPOSED LAYOUT SHEET 1 OF 3

FOR CONSULTATION

Auckland Transport
 An Auckland Council Organisation

AT

JOB NO: 231011
 SHEET NO: 231011_C030
 REVISION NO: 1




A1 1:250
 A3 1:500

PROJECT: RODNEY STREET FOOTPATH

TITLE: PROPOSED LAYOUT SHEET 2 OF 3



FOR CONSULTATION
 JOB NO: 231011
 SHEET NO: 231011_C031
 REVISION NO: 1

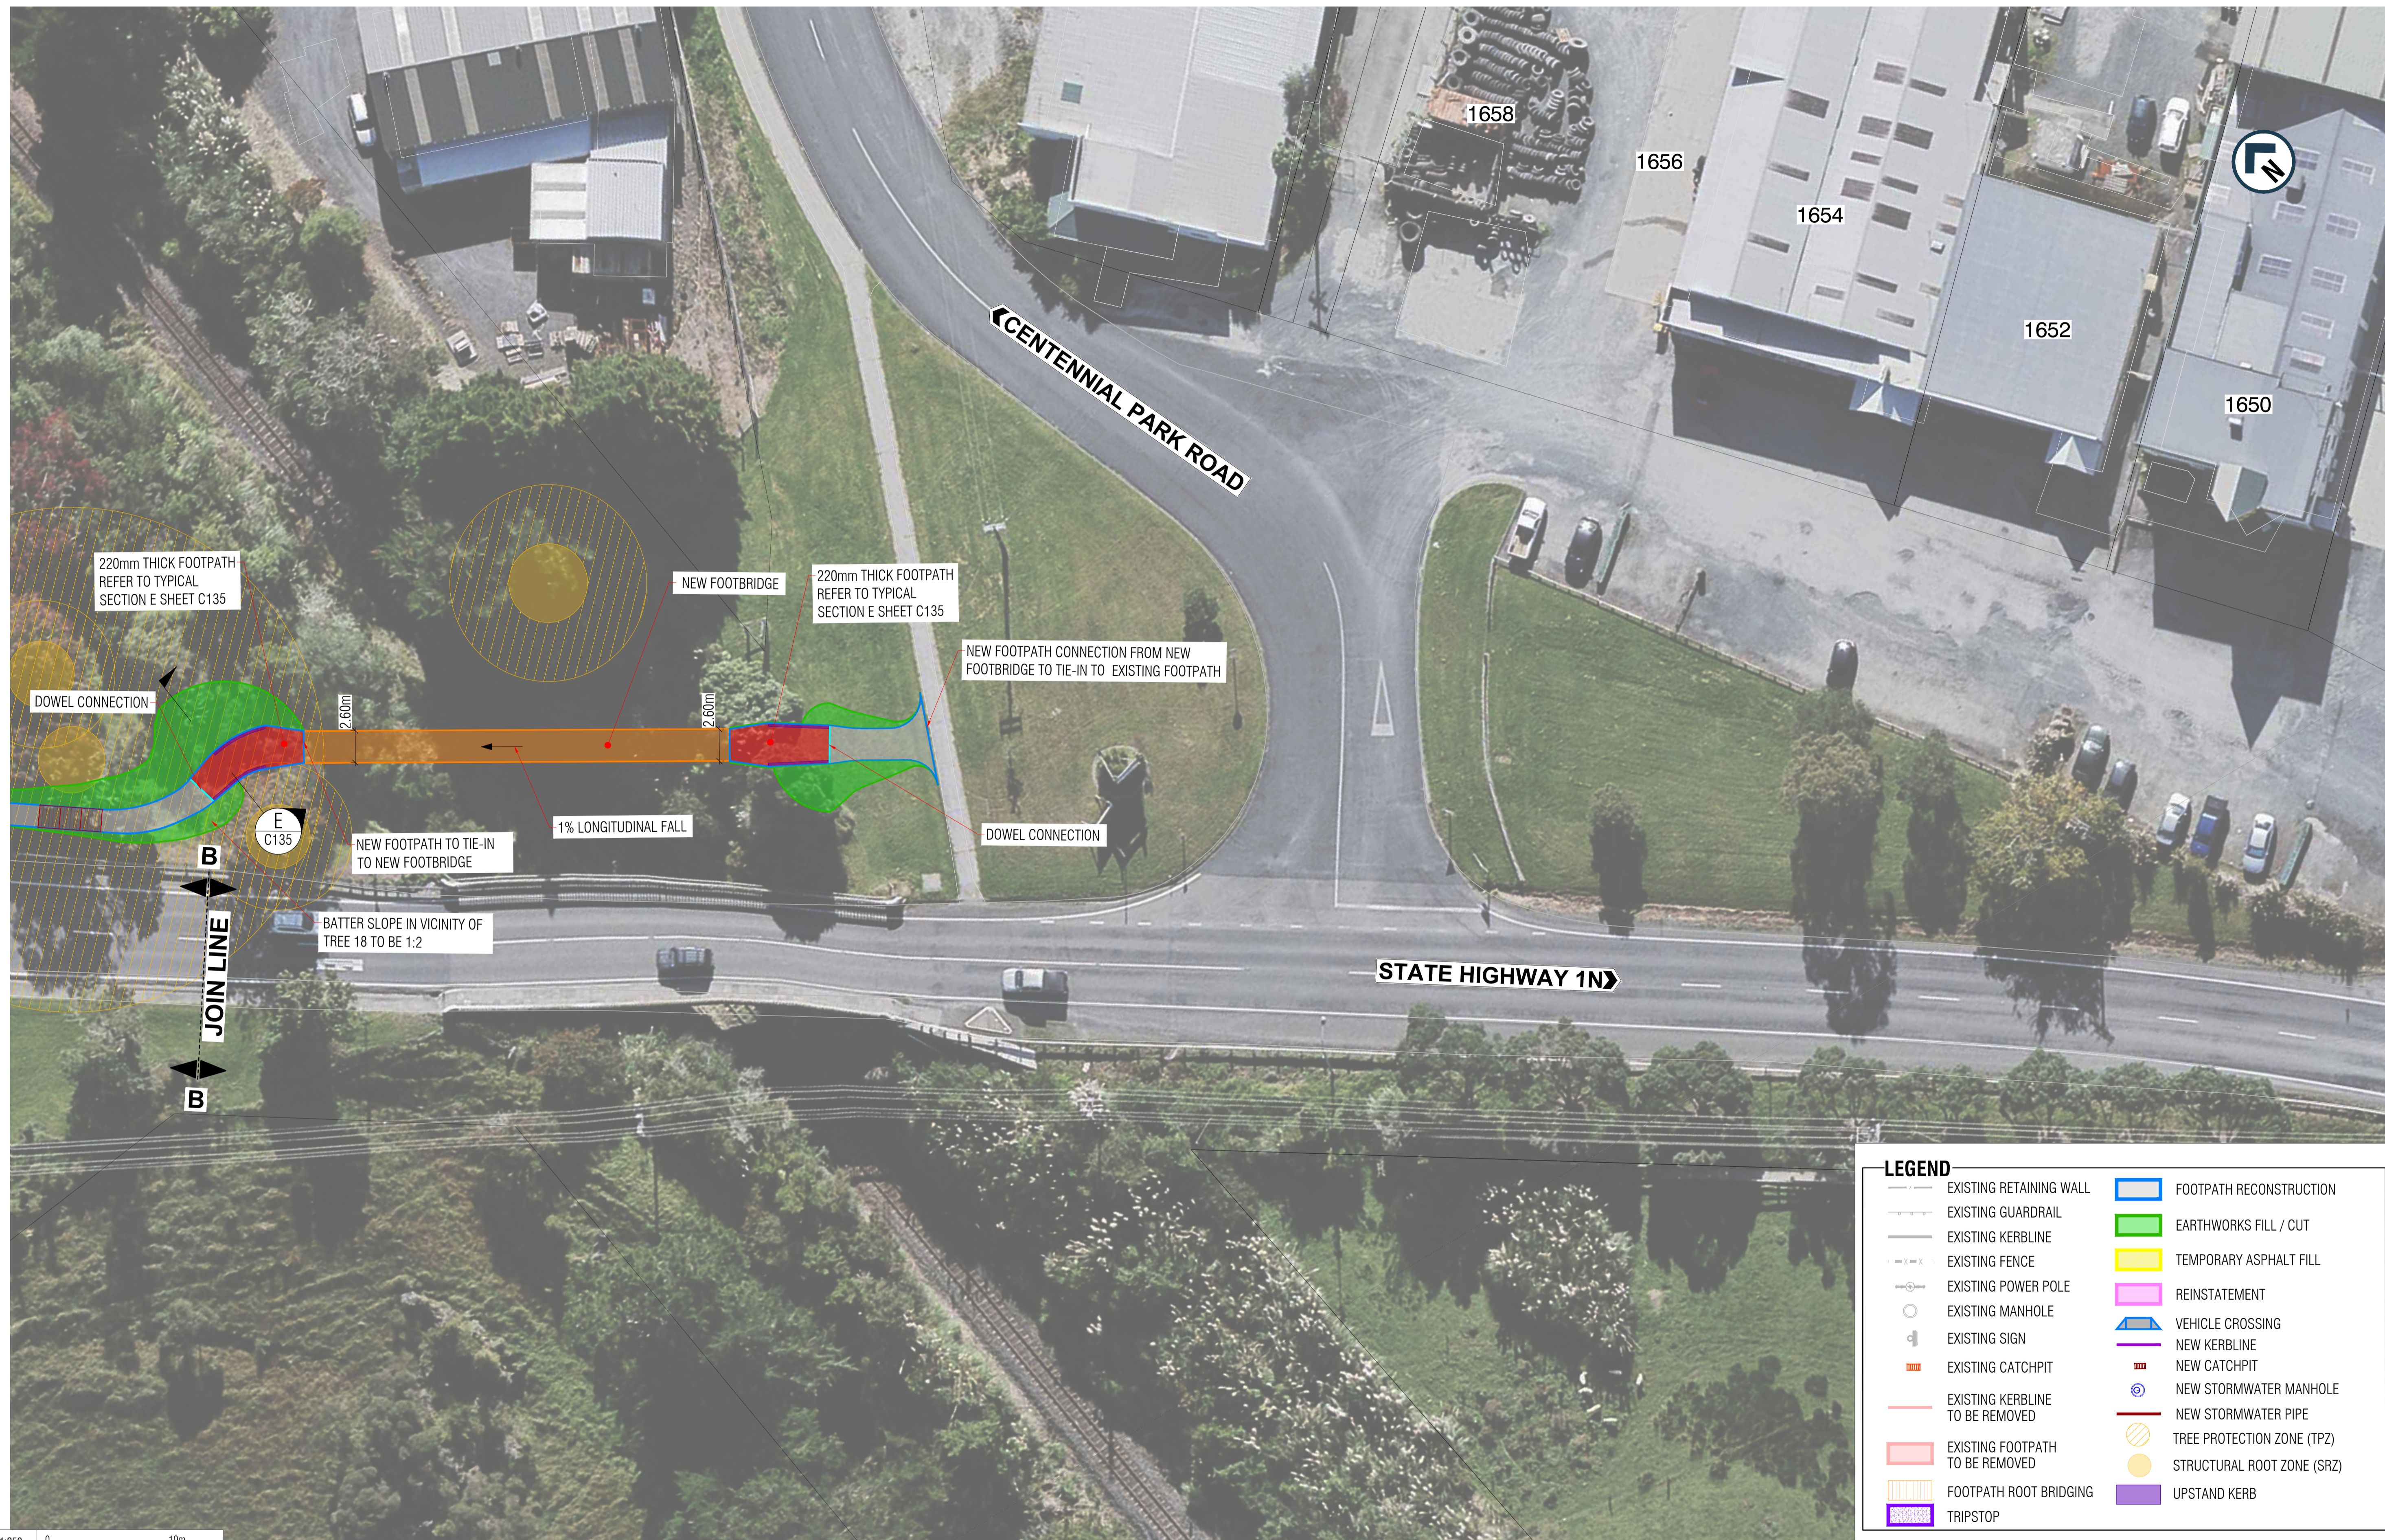

LEGEND

	EXISTING RETAINING WALL		FOOTPATH RECONSTRUCTION
	EXISTING GUARDRAIL		EARTHWORKS FILL / CUT
	EXISTING KERBLINE		TEMPORARY ASPHALT FILL
	EXISTING FENCE		REINSTATEMENT
	EXISTING POWER POLE		VEHICLE CROSSING
	EXISTING MANHOLE		NEW KERBLINE
	EXISTING SIGN		NEW CATCHPIT
	EXISTING CATCHPIT		NEW STORMWATER MANHOLE
	EXISTING KERBLINE TO BE REMOVED		NEW STORMWATER PIPE
	EXISTING FOOTPATH TO BE REMOVED		TREE PROTECTION ZONE (TPZ)
	FOOTPATH ROOT BRIDGING		STRUCTURAL ROOT ZONE (SRZ)
	TRIPSTOP		UPSTAND KERB

A1 1:250
 A3 1:500

PROJECT: RODNEY STREET FOOTPATH
 TITLE: PROPOSED LAYOUT SHEET 3 OF 3

FOR CONSULTATION

Auckland Transport
 An Auckland Council Organisation

JOB NO: 231011
 SHEET NO: 231011_C032
 REVISION NO: 1